



ADDRESS: 7, MALMESBURY CLOSE, PINNER, HA5 2NG.	DRAWING TITLE: EXISTING FLOOR PLANS			DATE: 15/03/2024
	DRG. NO. - PA/07/E.01	REV:	SCALE - 1: 100	DRG. PAPER SIZE: A3
 0M 1M 2M 3M 4M 5M 6M 7M 8M 9M 10M				




ADDRESS: 7, MALMESBURY CLOSE, PINNER, HA5 2NG.	DRAWING TITLE: EXISTING/PROPOSED ELEVATIONS	DATE: 15/03/2024								
DRG. NO. - PA/07/P.02	REV:	SCALE - 1: 100								
	DRG. PAPER SIZE: A3									
0M	1M	2M	3M	4M	5M	6M	7M	8M	9M	10M

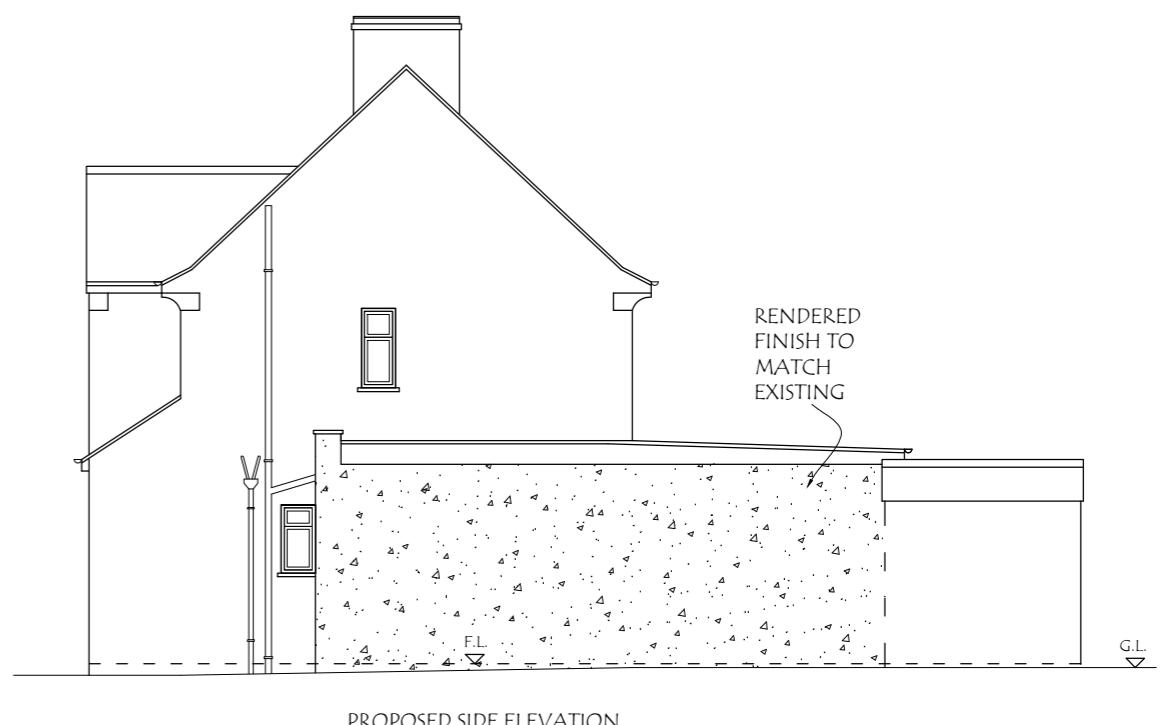


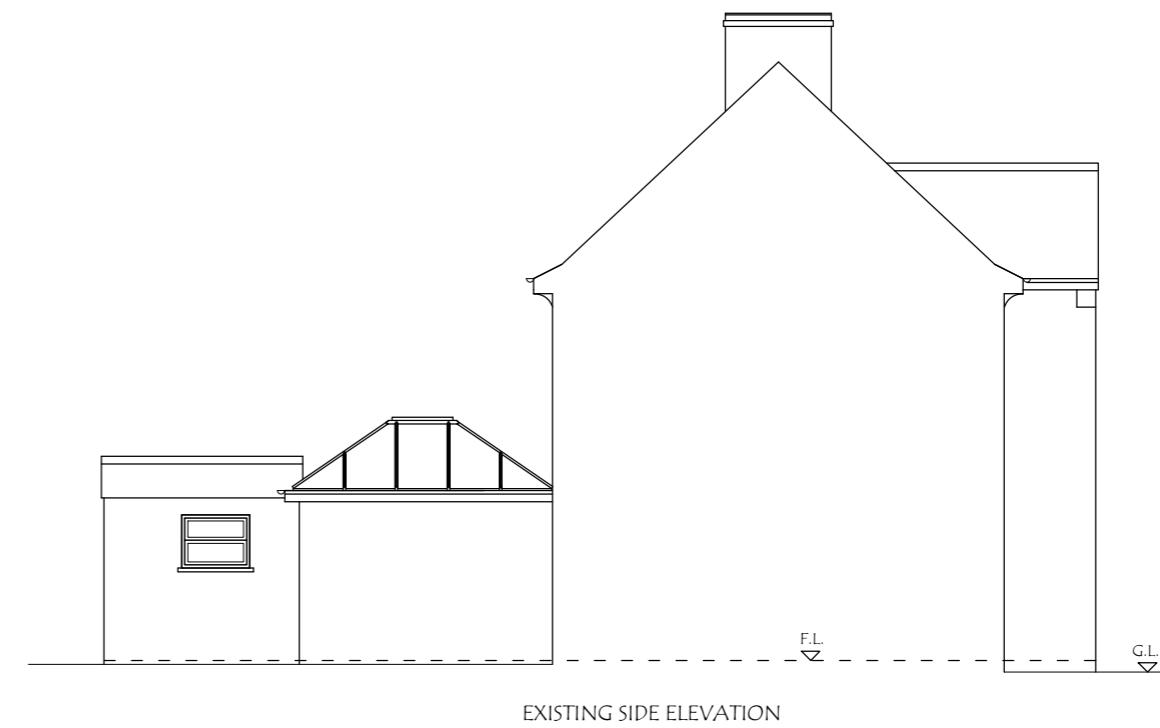

ADDRESS: 7, MALMESBURY CLOSE, PINNER, HA5 2NG.	DRAWING TITLE: EXISTING/PROPOSED ELEVATIONS	DATE: 15/03/2024
DRG. NO. - PA/07/P.03	REV:	SCALE - 1: 100
	DRG. PAPER SIZE: A3	
0M 1M 2M 3M 4M 5M 6M 7M 8M 9M 10M		

MATERIALS TO  
MATCH EXISTING  
AS CLOSELY AS  
POSSIBLE

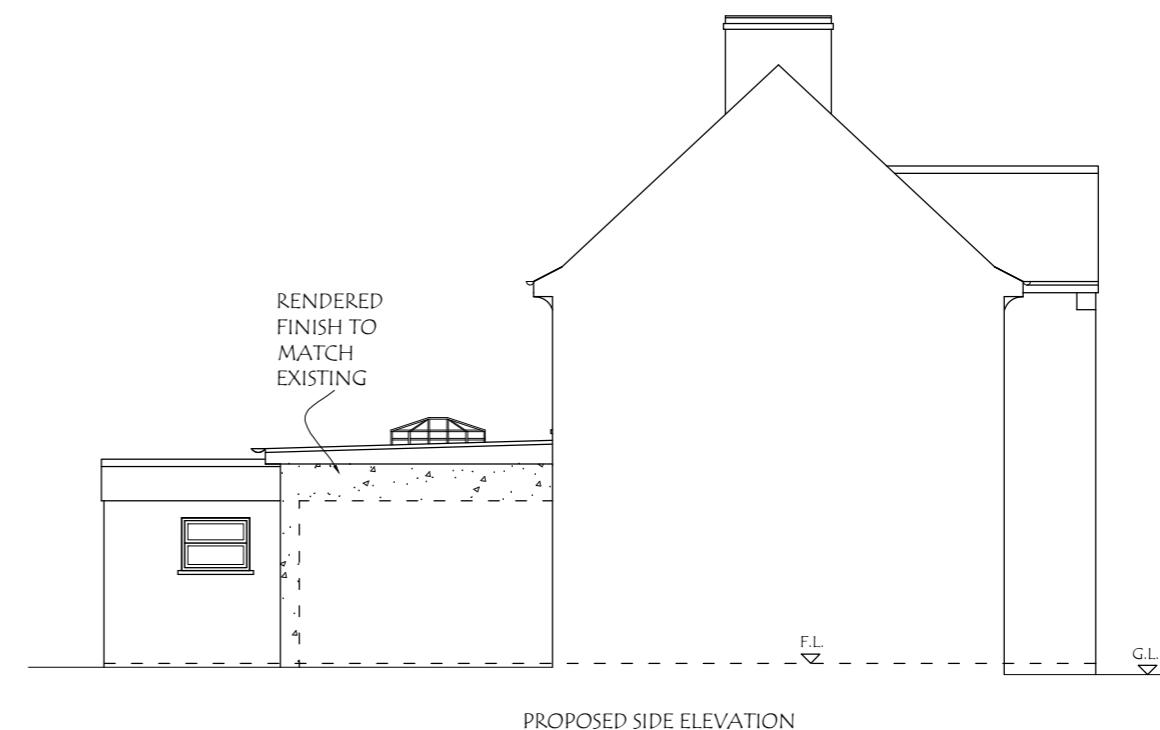

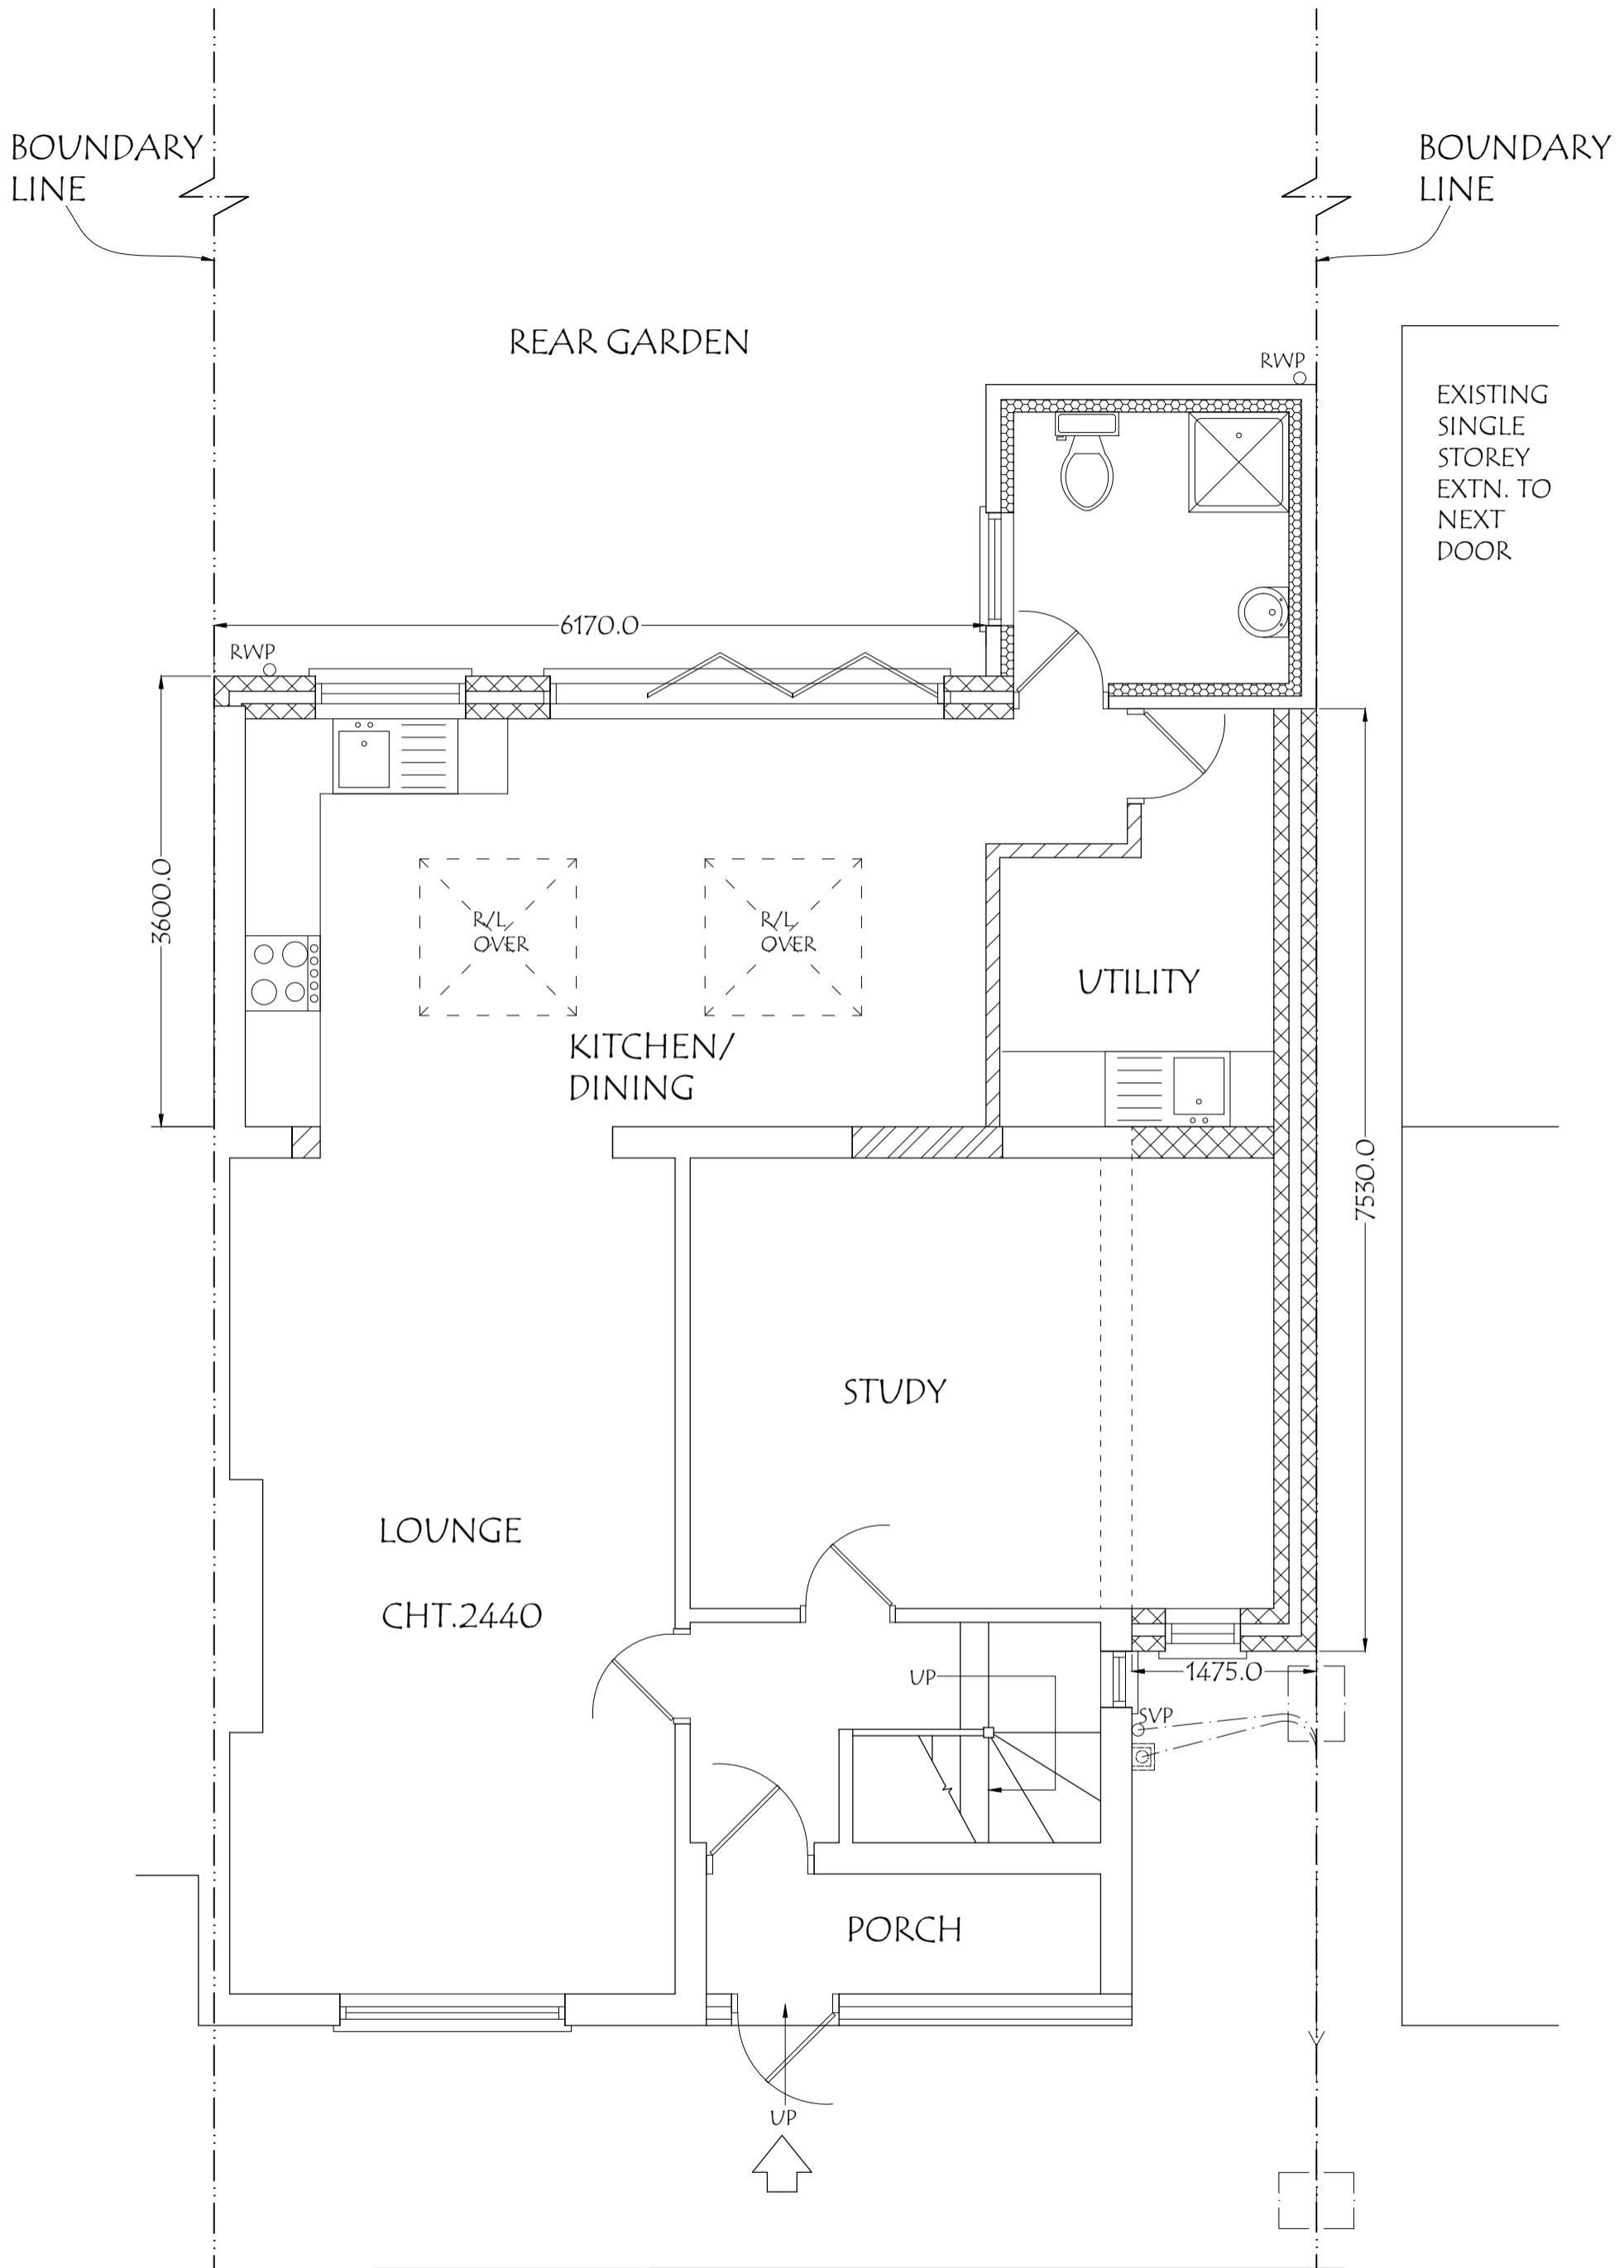

ADDRESS:  
7, MALMESBURY CLOSE,  
PINNER, HA5 2NG.

DRAWING TITLE: PROPOSED GROUND FLOOR PLAN

DATE: 15/03/2024

DRG. NO. - PA/07/P.04

REV:

SCALE - 1: 50

DRG. PAPER SIZE: A3

