


NOTES

© 2023 NFA ARCHITECTURAL CONSULTANT.
ALL DIMENSIONS TO BE CHECKED ON SITE
BY THE CONTRACTOR AND SUCH
DIMENSIONS TO BE THEIR RESPONSIBILITY.

ALL CONSTRUCTION WORKS MUST COMPLY
WITH THE RELEVANT BRITISH STANDARDS
AND BUILDING
REGULATIONS REQUIREMENTS.

ANY DRAWING ERRORS AND OMISSIONS TO
BE REPORTED TO NFA ARCHITECTURAL
CONSULTANT.

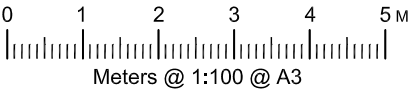

NFA Architectural Consultant
128 City Road, London, EC1V 2NX
Tel: 07443234283
Email: nfa.architects90@gmail.com

PROJECT:
155 COLDHARBOUR LANE, HAYES,
UB3 3EQ

CLIENT:

DWG TITLE:
PROPOSED ELEVATIONS

DWG NO: 155CL/003

DRAWN BY: PL

DATE : 24-08-2026

ISSUE:


A




PROPOSED-FRONT ELEVATION



PROPOSED-REAR ELEVATION

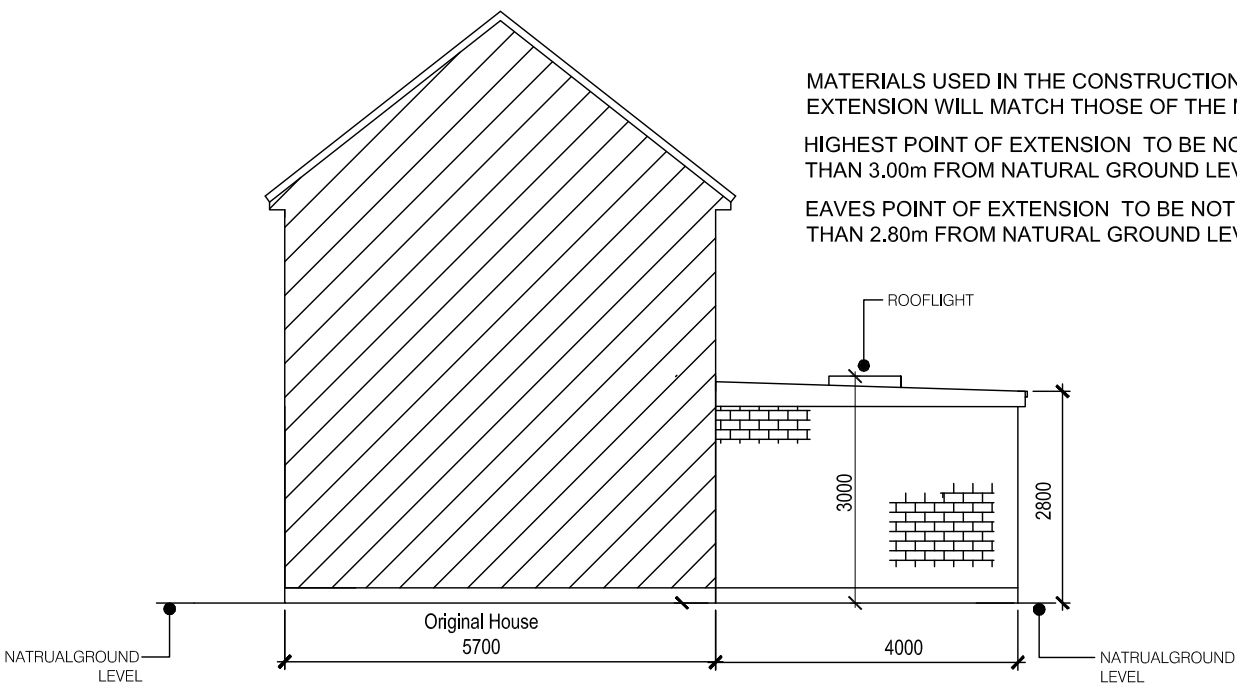

PROPOSED-SIDE ELEVATION (RHSIDE)

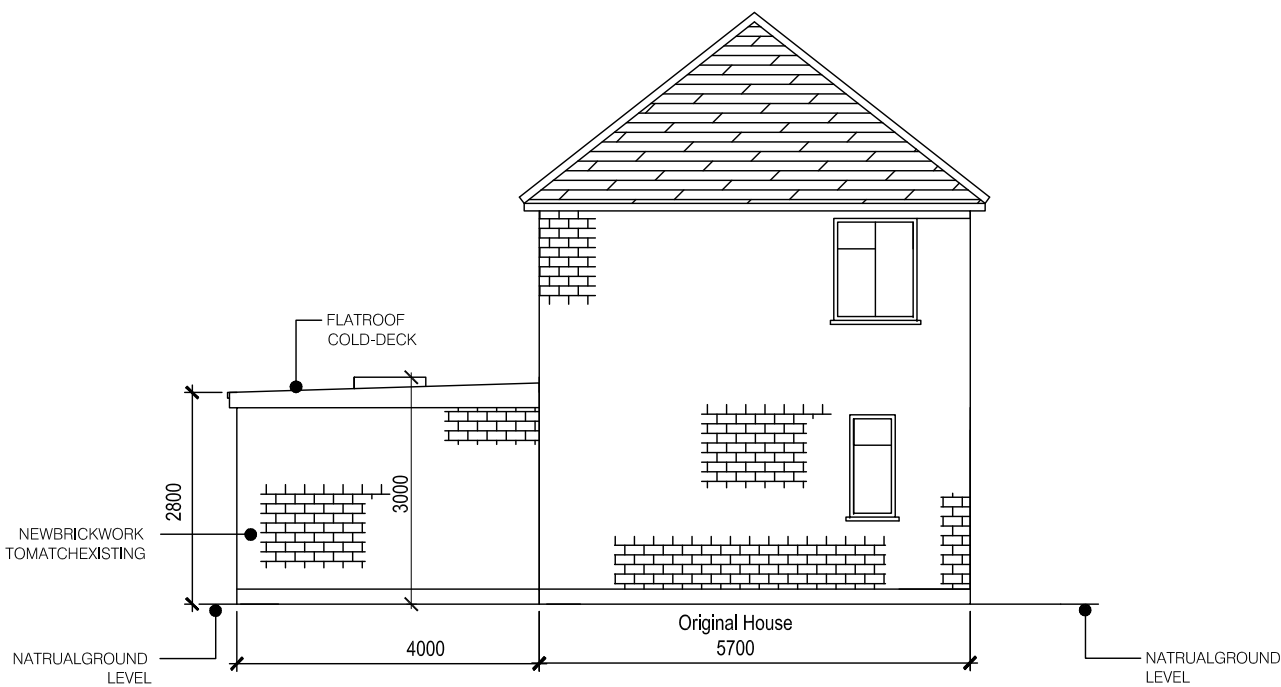

PROPOSED-SIDE ELEVATION (LHSIDE)

MATERIALS USED IN THE CONSTRUCTION OF THE REAR
EXTENSION WILL MATCH THOSE OF THE MAIN DWELLING
HIGHEST POINT OF EXTENSION TO BE NOT MORE
THAN 3.00m FROM NATURAL GROUND LEVEL
EAVES POINT OF EXTENSION TO BE NOT MORE
THAN 2.80m FROM NATURAL GROUND LEVEL