


Scale Bar

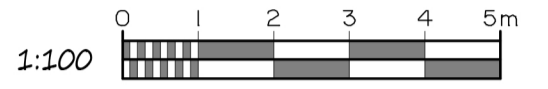

Side Elevation



Front Elevation