

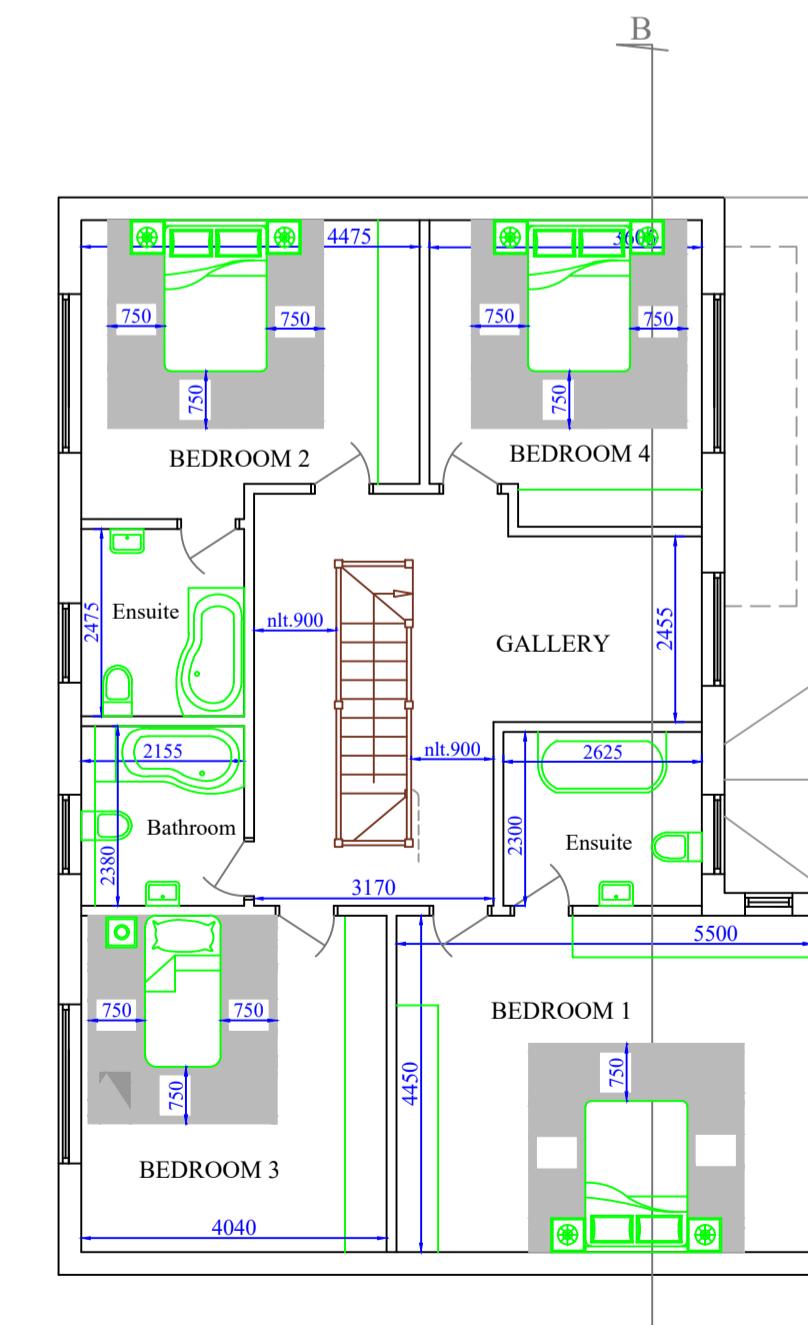
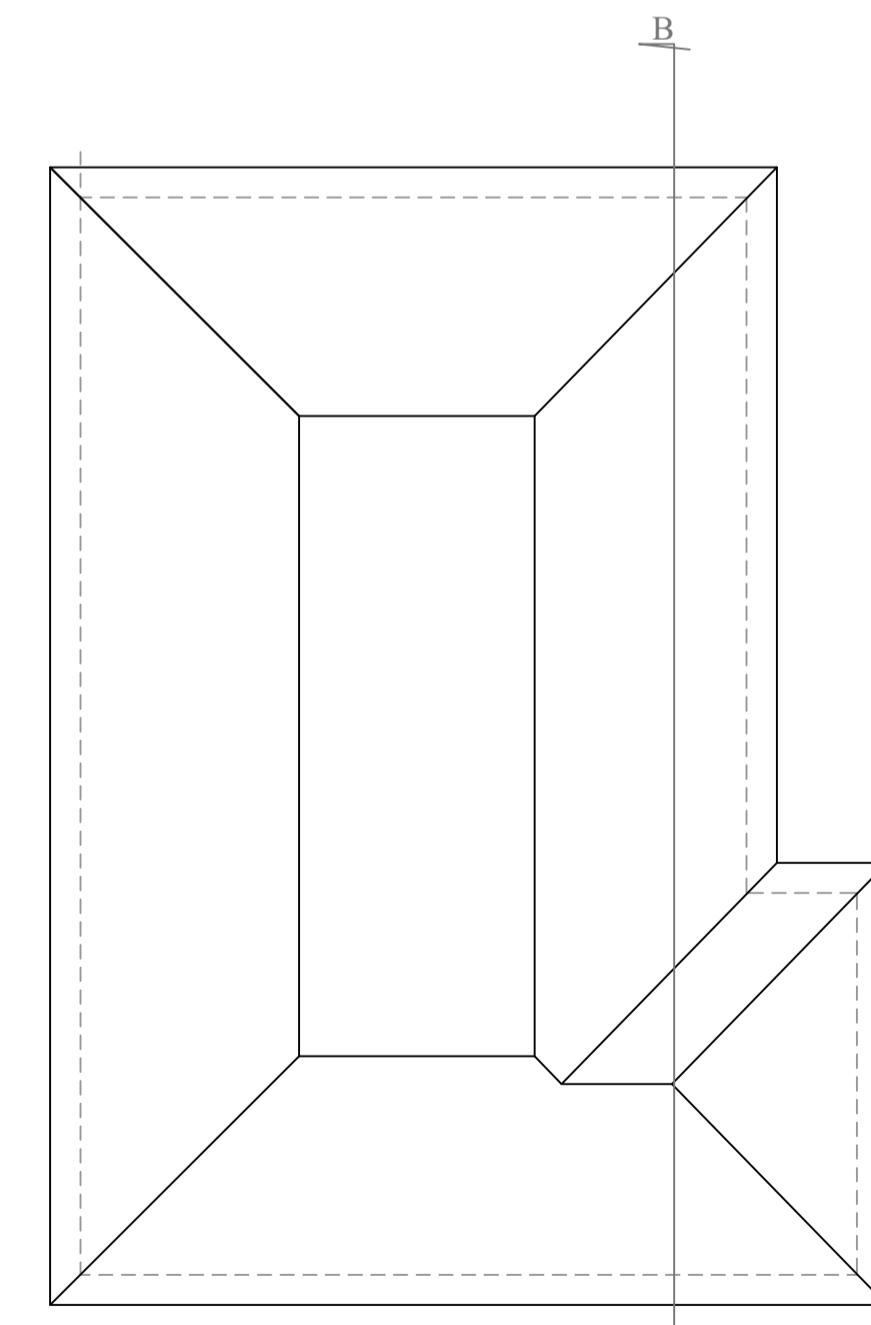


HIGHFIELD DRIVE

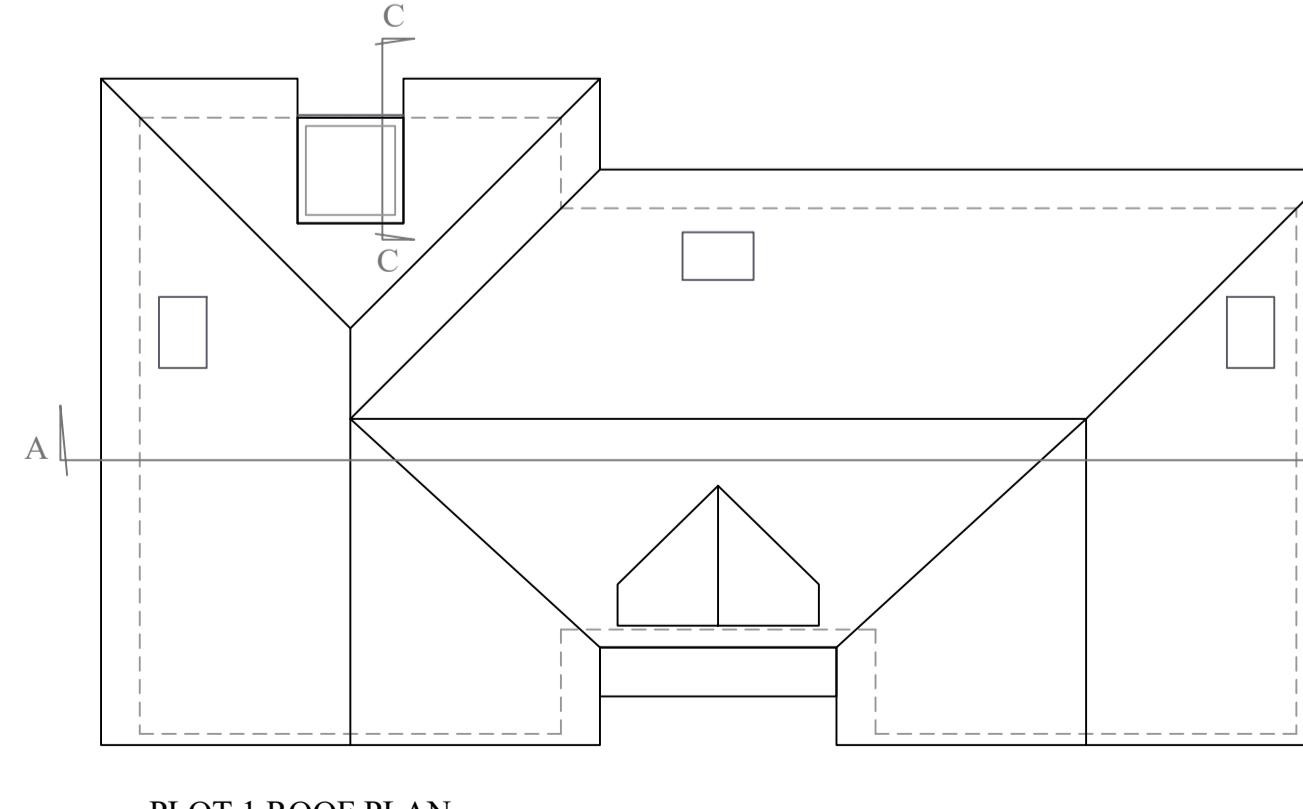

BUILDING FLOOR AREAS	
Plot 1: 184 sq.m (1980 sq.ft)	Plot 2: 241 sq.m (2593 sq.ft)

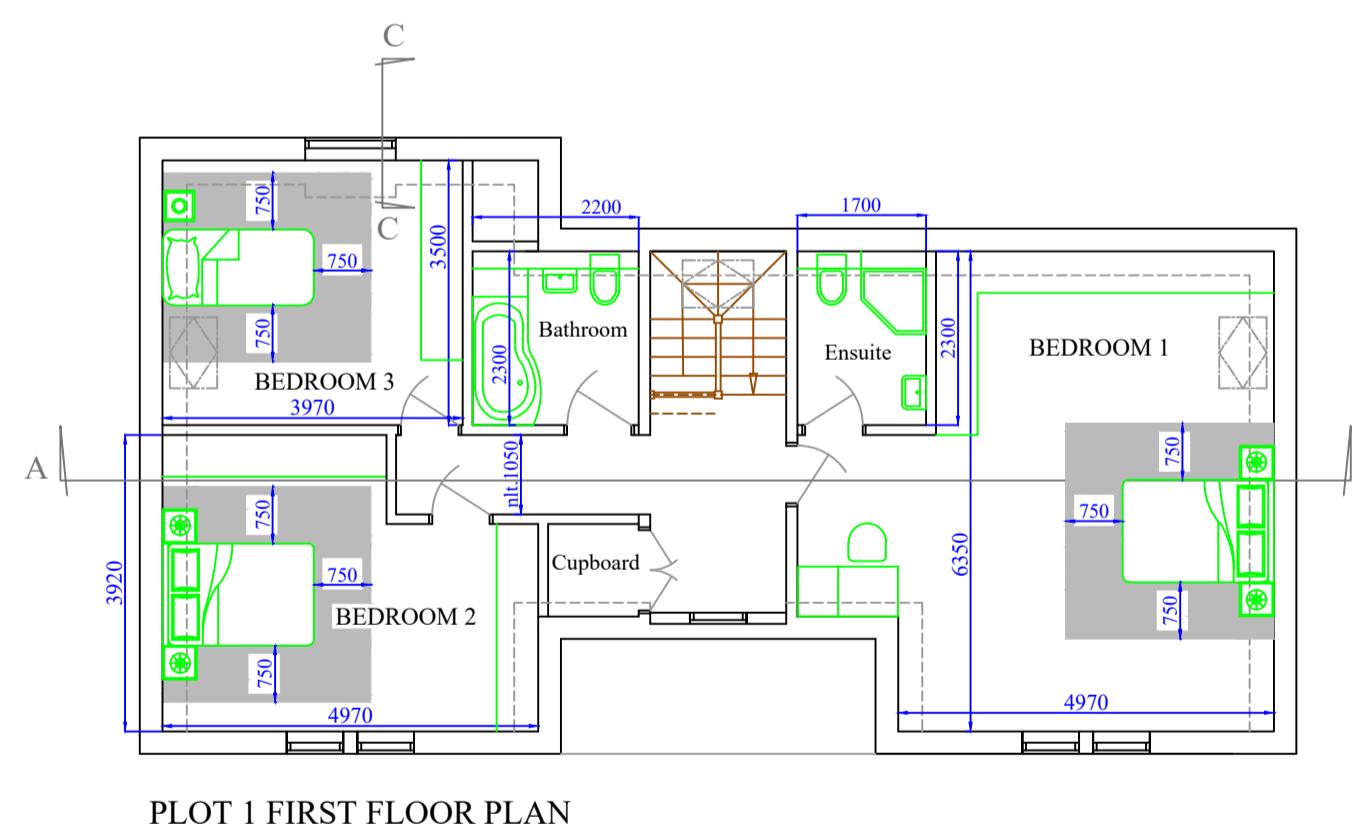