




PLOT 1 FIRST FLOOR PLAN

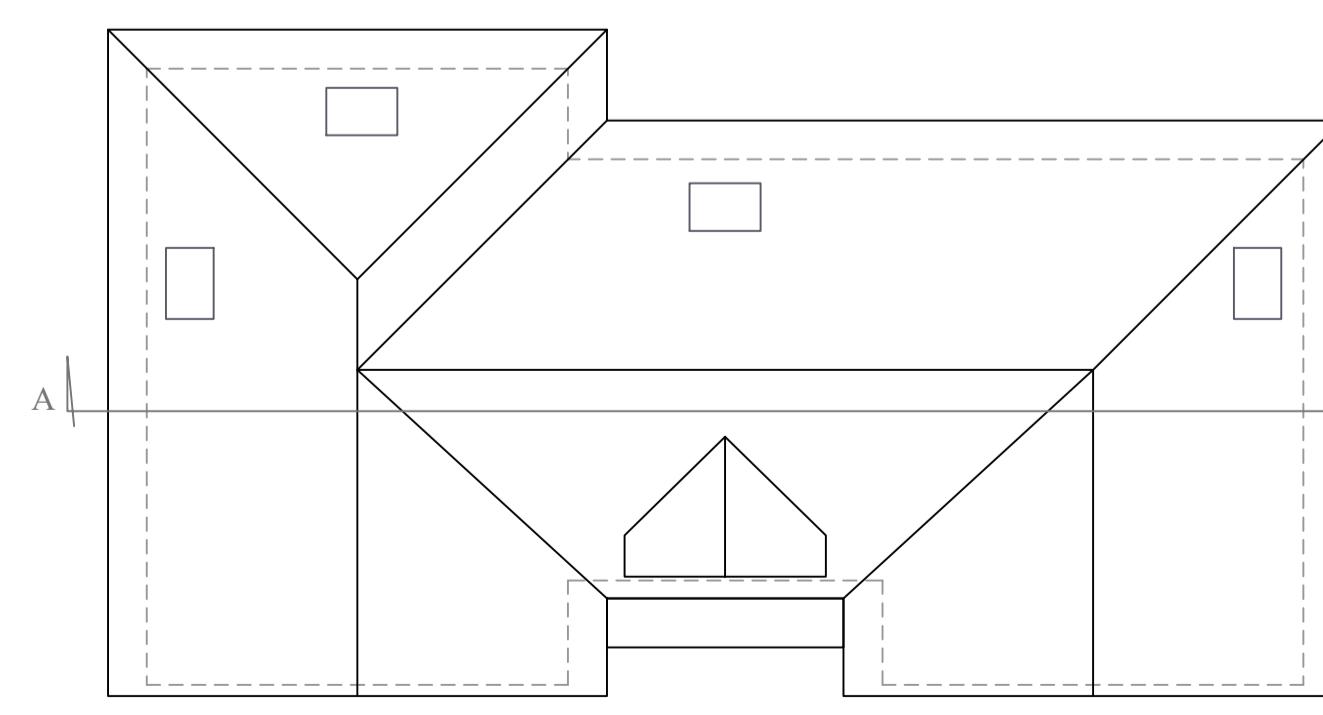

PLOT 1 ROOF PLAN

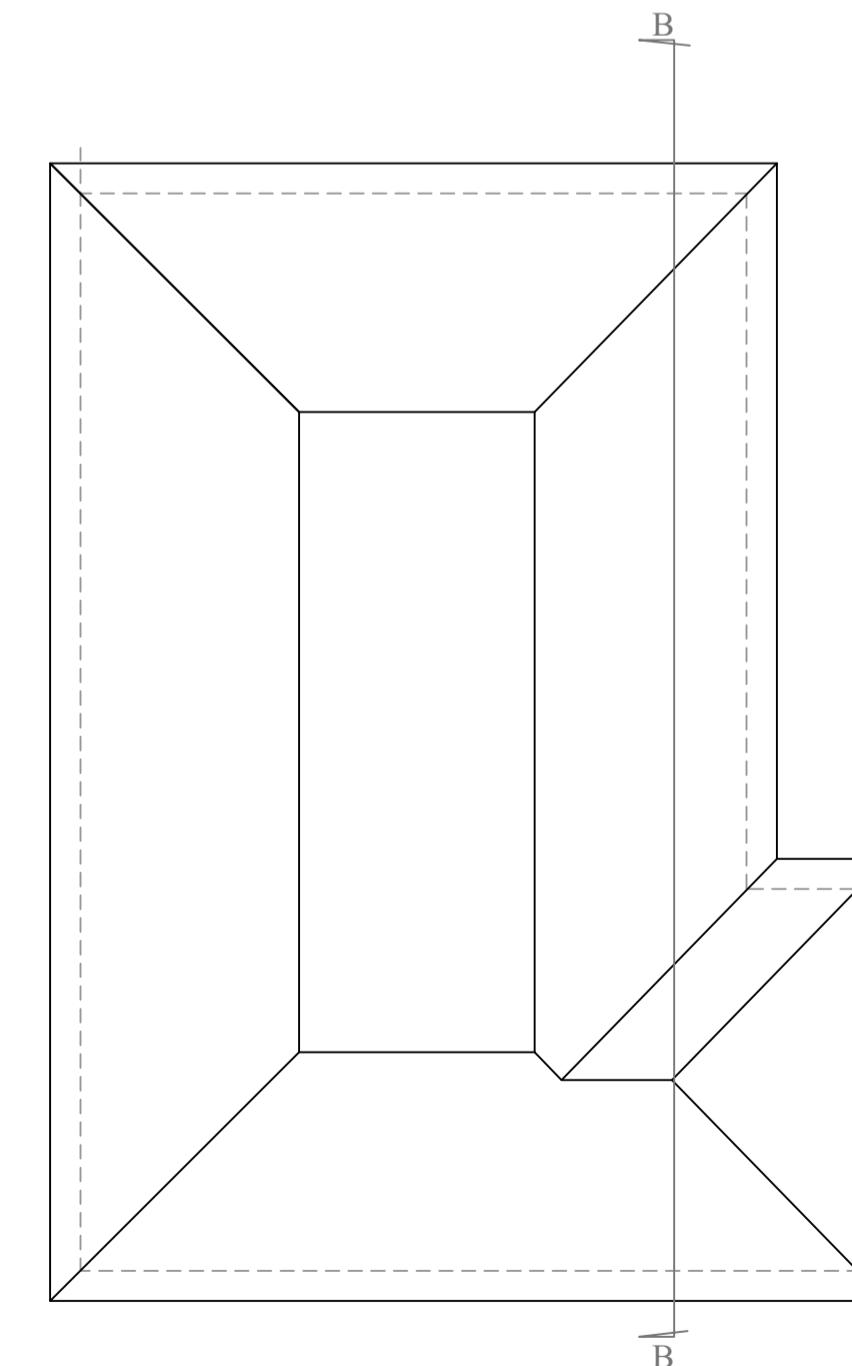

PLOT 2 ROOF PLAN

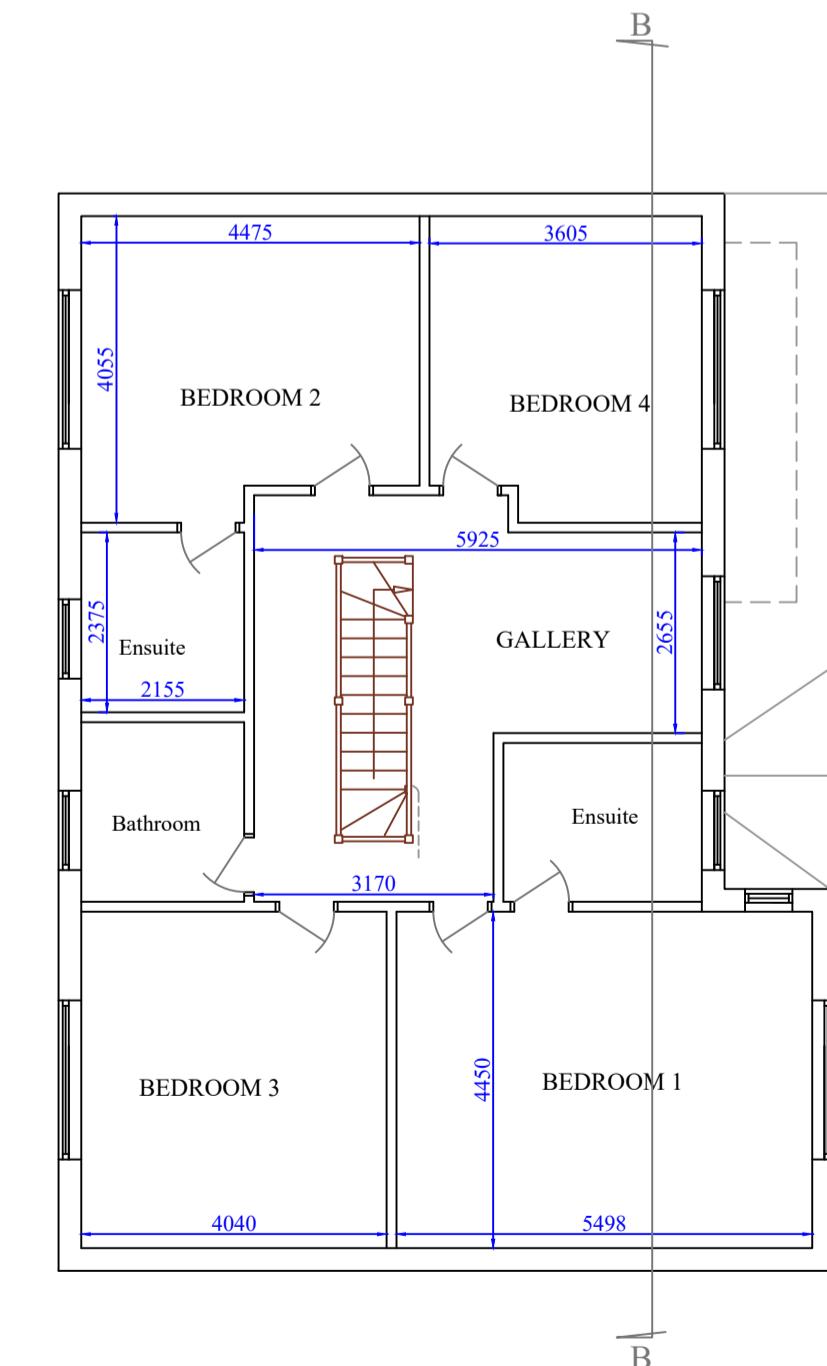

PLOT 2 FIRST FLOOR PLAN

BUILDING FLOOR AREAS

A diagram showing the North Celestial Pole (N) at the top, indicated by a large letter 'N' above a black triangle. Below it is a circle representing the celestial sphere with a grid of lines. A diagonal line representing the ecliptic plane cuts through the circle. A horizontal line representing the celestial equator also passes through the circle. The intersection of these two lines is marked with a small circle.