




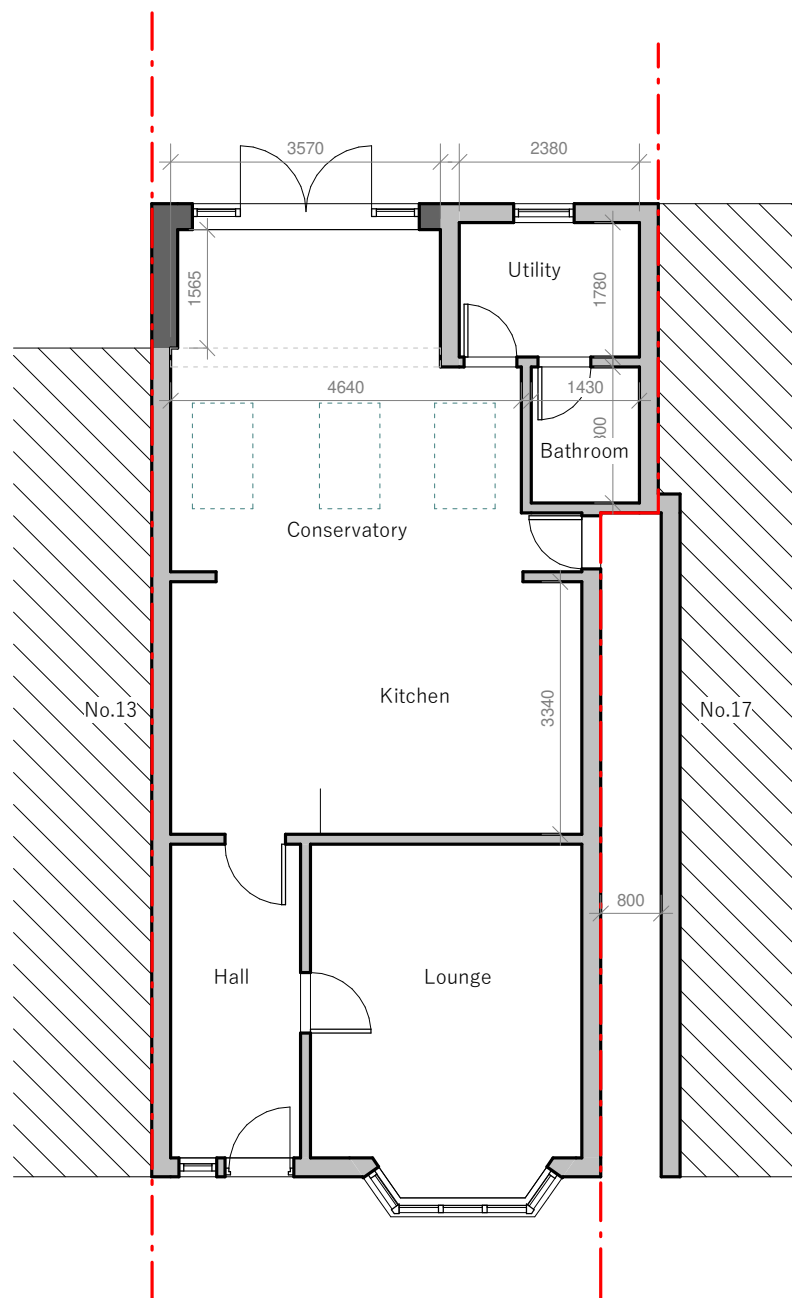

1 Proposed Ground Floor
1 : 100

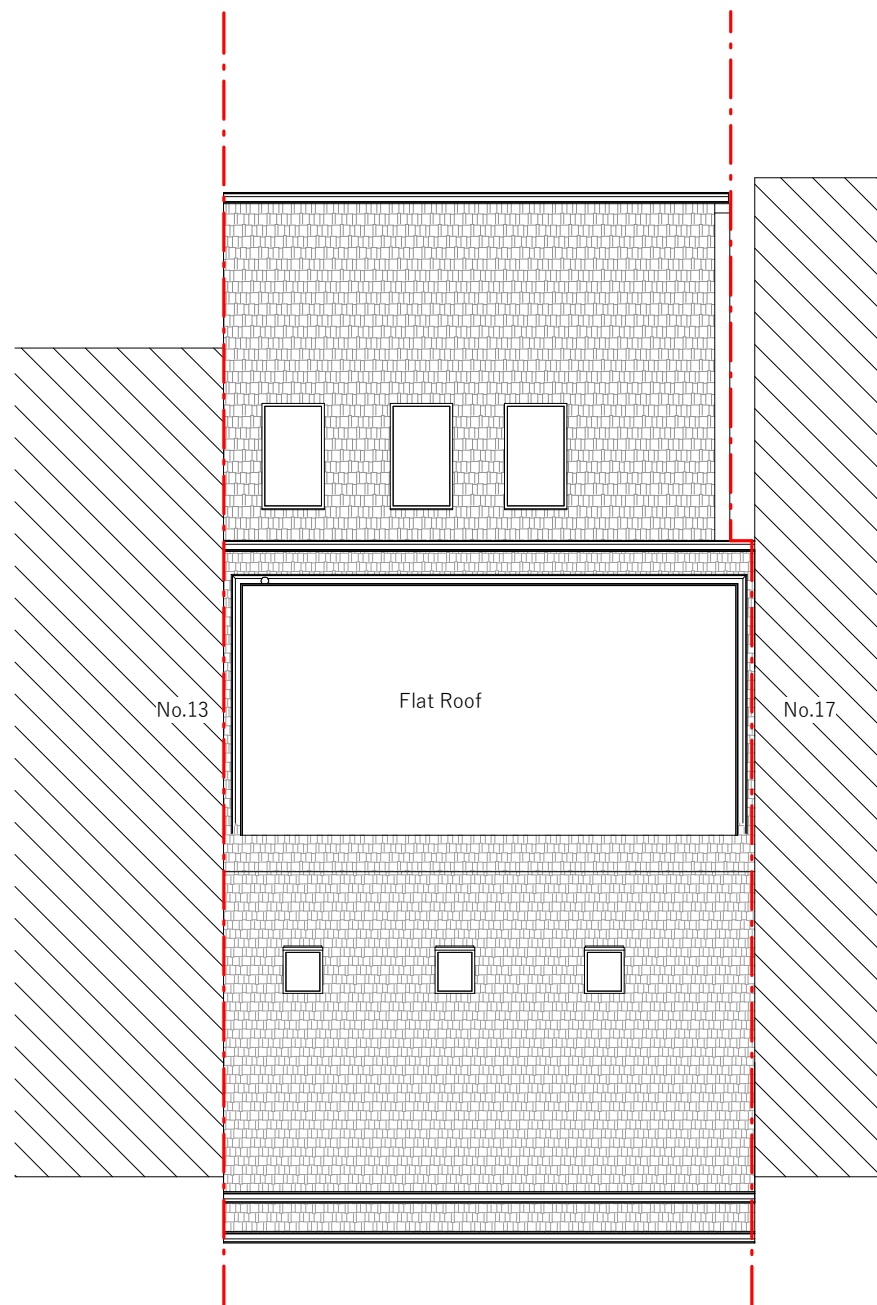

2 Proposed Roof
1 : 100

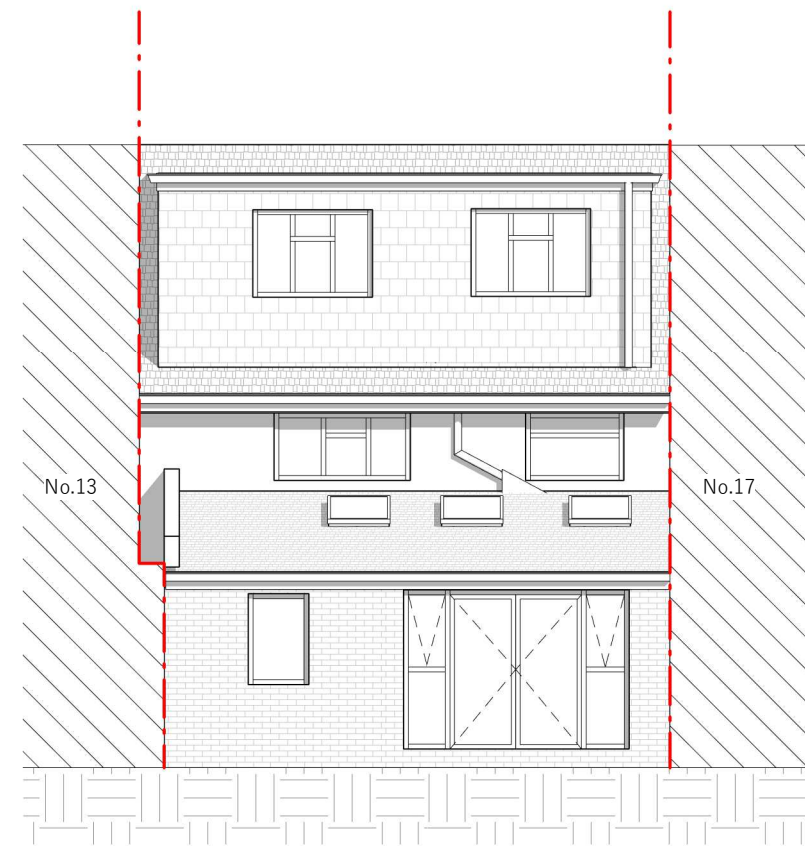

3 Proposed Rear Elevation
1 : 100



VISUAL SCALE 1:100

No.	Description	Date