



V1.3.2

SWIFT DRY CLEANERS

14/10/2022

DESIGNED *by* GOOD PEOPLE

hi@designedbygoodpeople.com 0207 193 0098
Contact: Lee Newham

- Shop front and signage painted RAL5001
- Existing signs removed (please note we don't know what is underneath these signs).
- New aluminium tray sign with LED trough light & 3d letters 20mm thick surface fixed.
- Vinyls to window and shutterbox.
- New aluminium non illuminated projecting sign slimline aluminium tray
- New stainless steel door handles..

COLOURS TO MATCH TO:



RAL5001



WHITE




RAL6027



GLASS

PLEASE NOTE:
CONTRACTORS SHOULD TAKE THEIR OWN MEASUREMENTS AND
ADAPT ARTWORK WITHOUT STRETCHING OR ALTERING THE
TYPE.

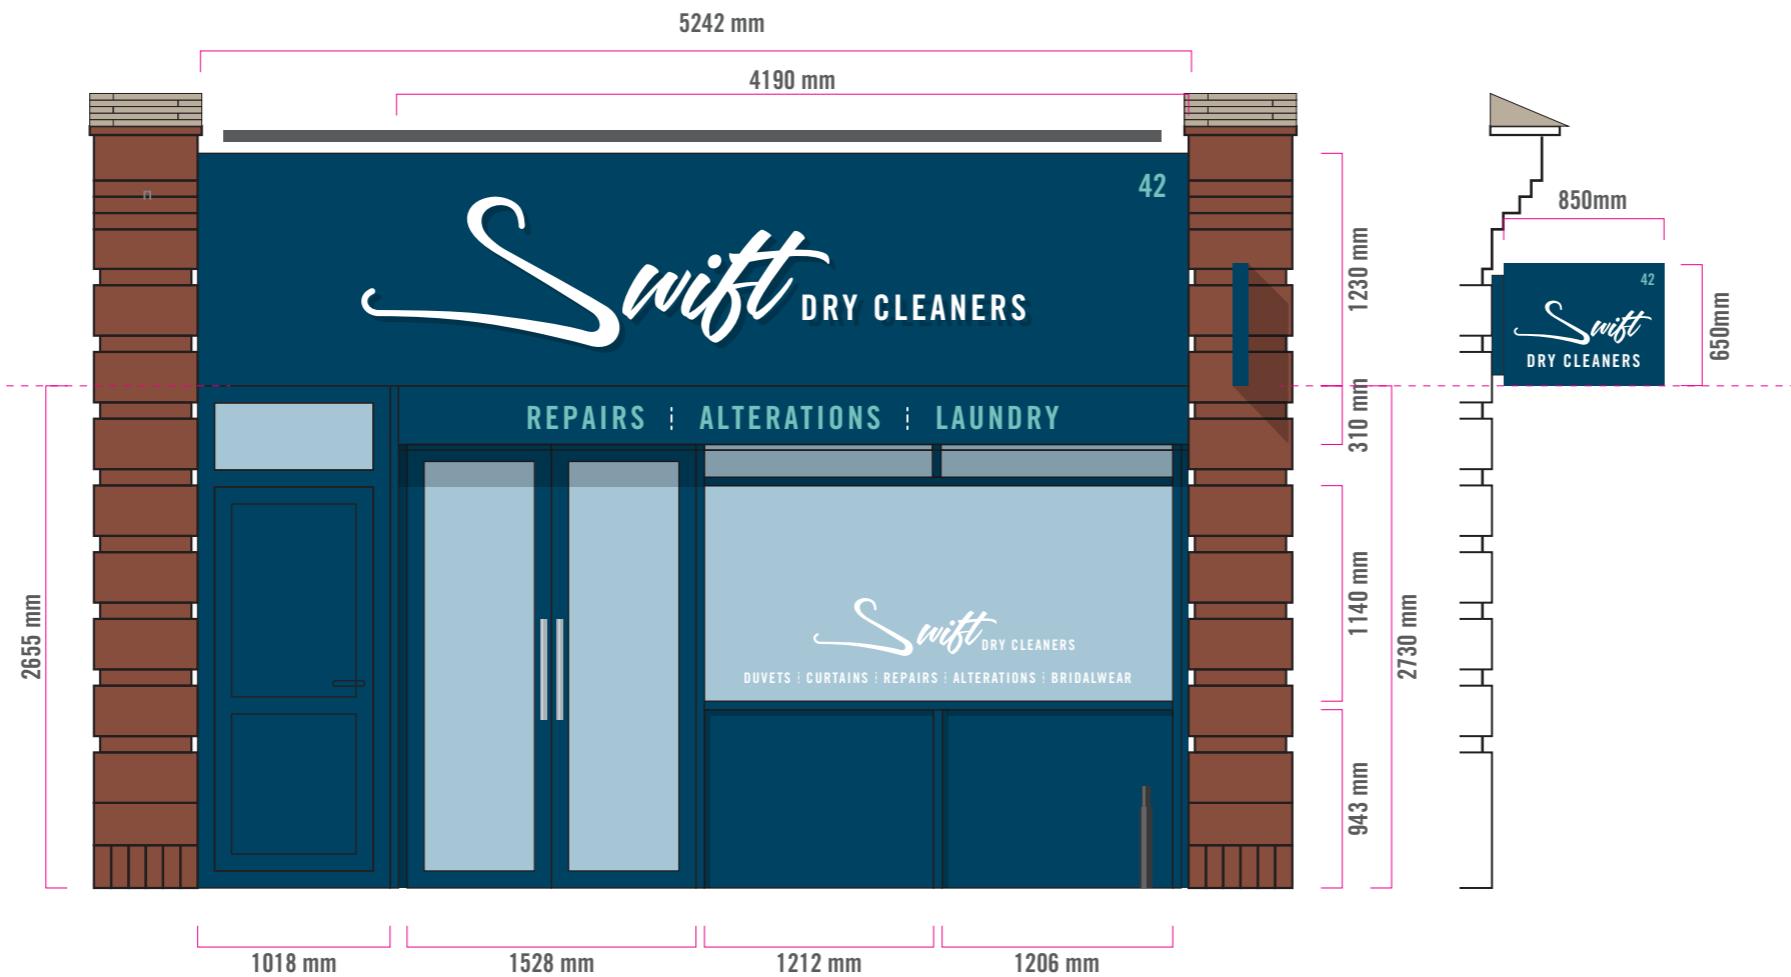

RAL5001

C 100%
M 60%
Y 30%
K 40%

SCALE: 1:40



LIGHTING AT NIGHT