







NOTES;

DIMENSIONS ARE TO CHECKED AND CONFIRMED BEFORE CONSTRUCTION PHASE.

ALL NEW EXTERNAL MATERIALS TO MATCH, AS CLOSE AS POSSIBLE, TO EXISTING EXTERNAL MATERIALS.

THE CLIENT IS RESPONSIBLE FOR PARTY WALL AGREEMENT OR ISSUES RELATING TO PARTY WALL

ALL STRUCTURAL ELEMENTS ARE TO BE DESIGNED AND SPECIFIED BY STRUCTURAL ENGINEER

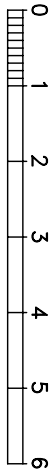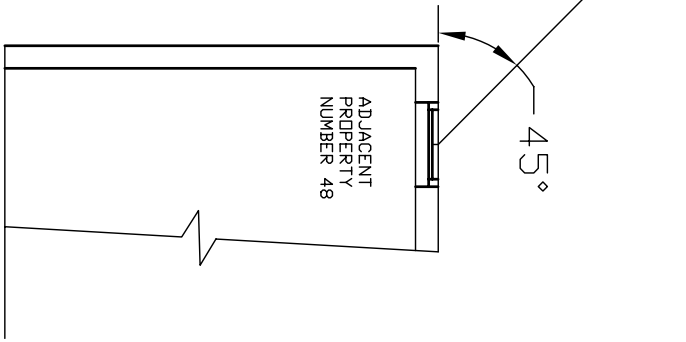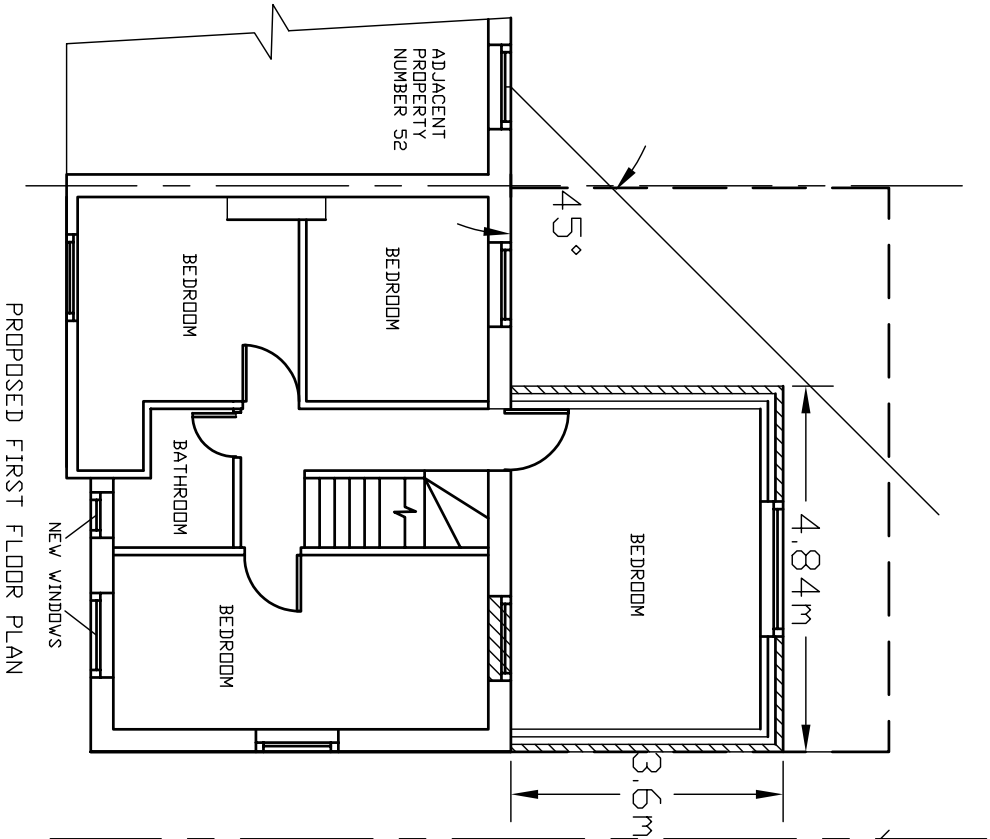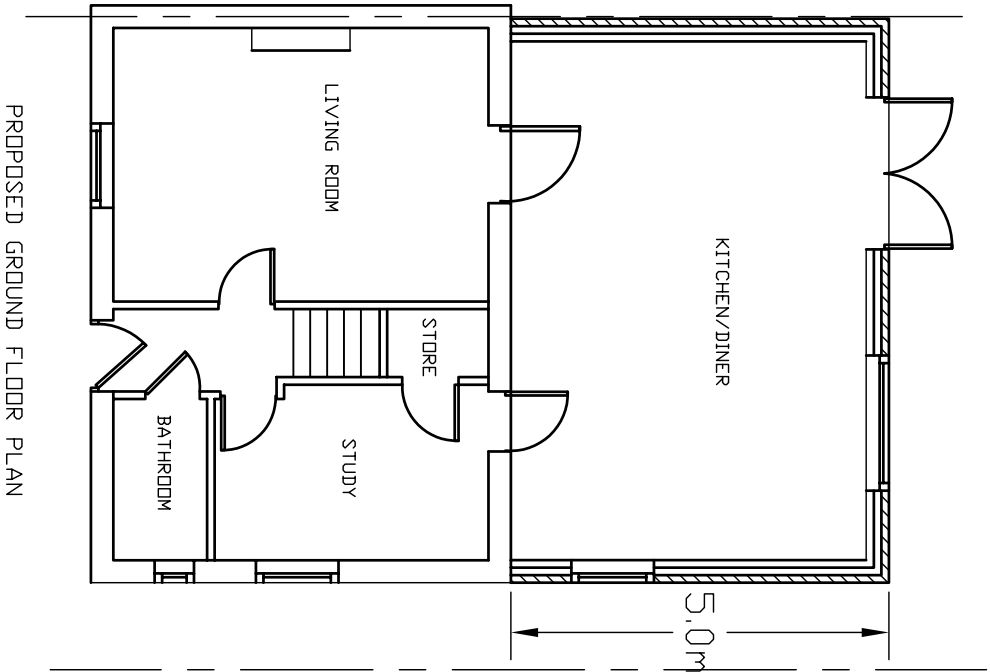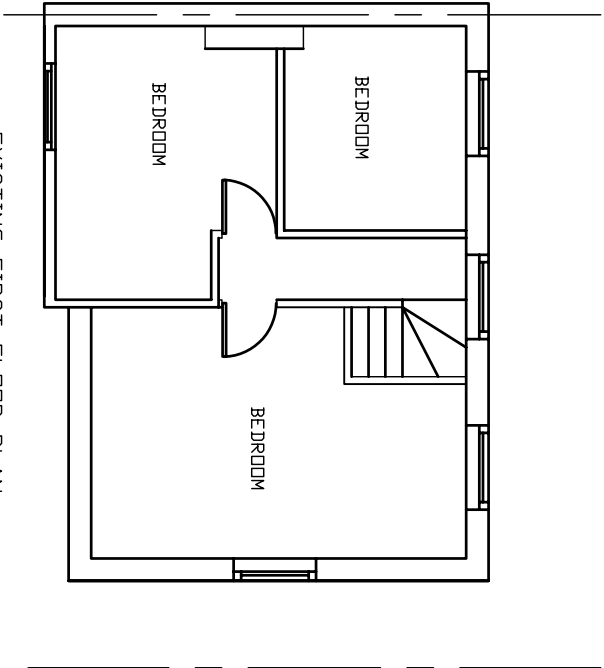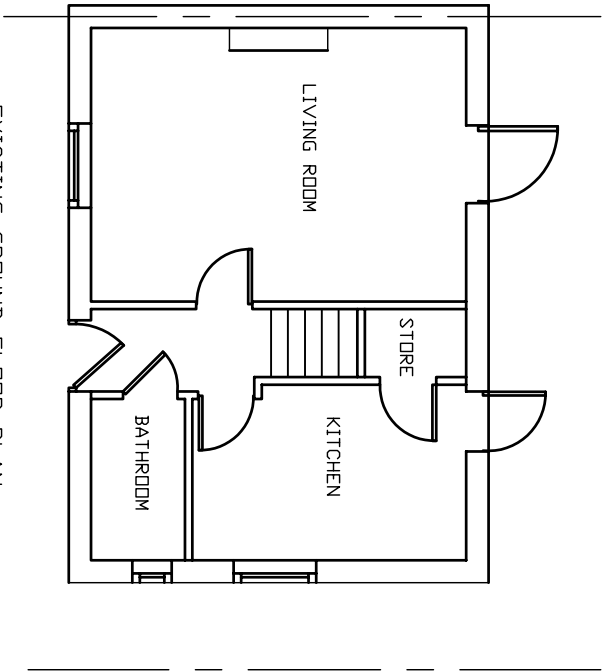

Project	
PROPOSED SINGLE STOREY AND PART DOUBLE STOREY REAR EXTENSION AT 50 MINET DRIVE HAYES MIDDLESEX UB3 3JW	
Drawing Title	FLOOR PLANS
Scale	1:100@A3
Date	JUNE 2026
Drawing No.	50/MD/01