


MICHAEL OAKES ARCHITECTS LTD.

Michael Oakes (Director) B.A. Hons Arch, Dipl. Arch, Registered Architect

REGISTERED ARCHITECTS, DESIGNERS + ILLUSTRATORS

Telephone: 01895 235089 - E-mail: michaeloakesarchitect@googlemail.com

CONVENTIONAL THRESHOLD LAYOUT FOR WHEELCHAIR ACCESS

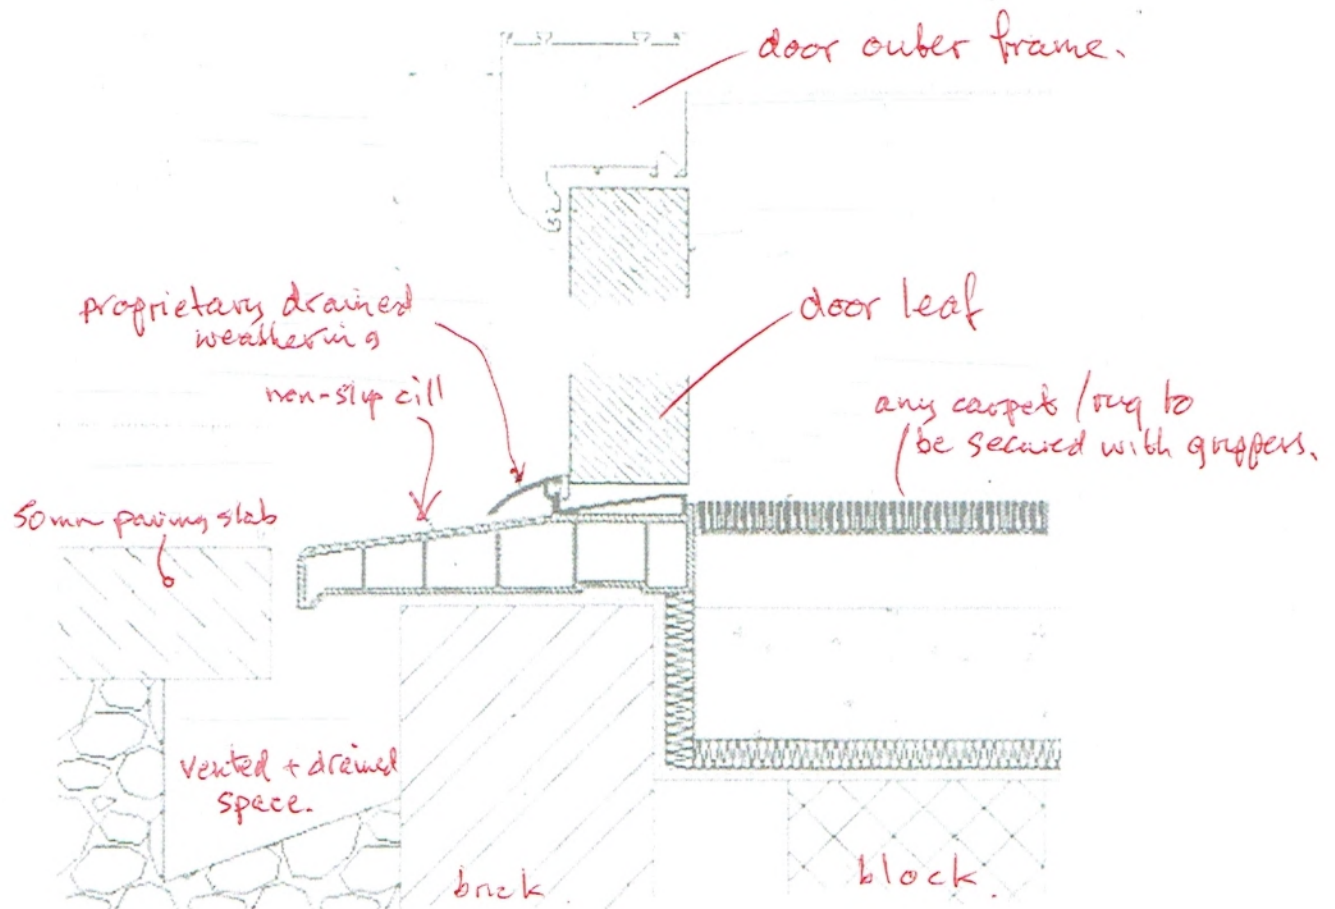

threshold detail / section

(no scale).

34 Hamilton Road, Hillingdon.
step-free access detail, front + back.

(condition 4).

July 23.