



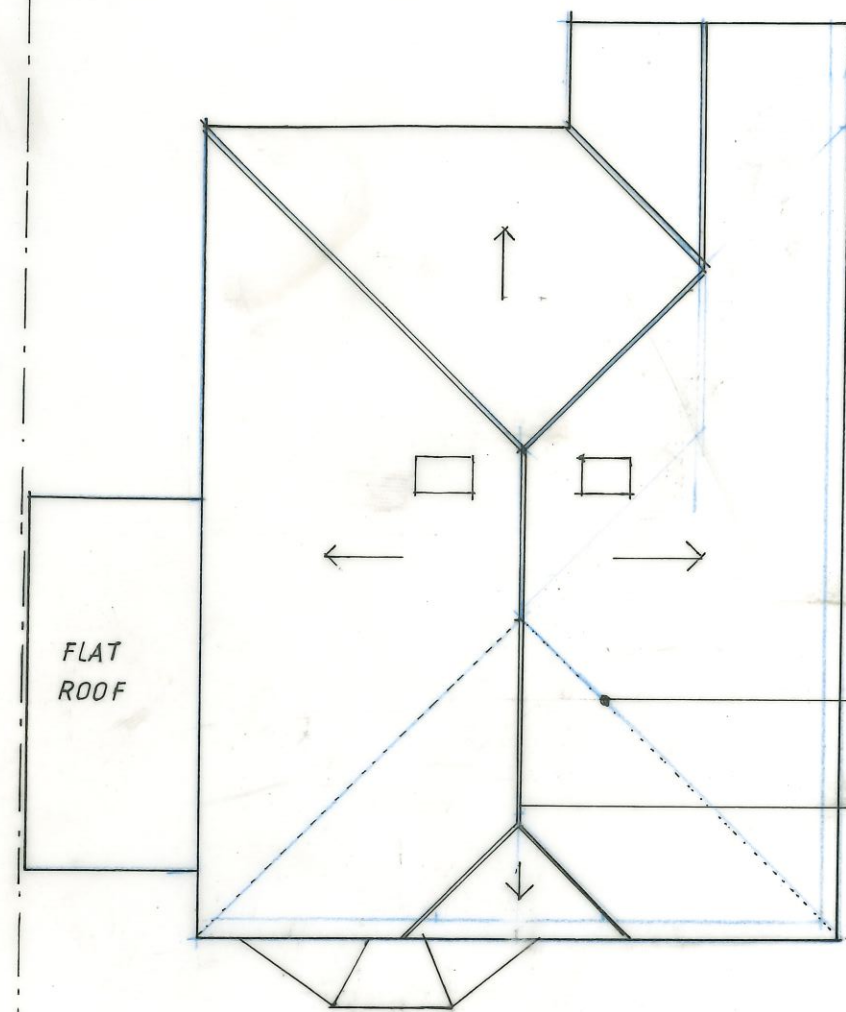


EXISTING ROOF PLAN

LINE OF
ORIGINAL HIP
EXTENDED ROOF

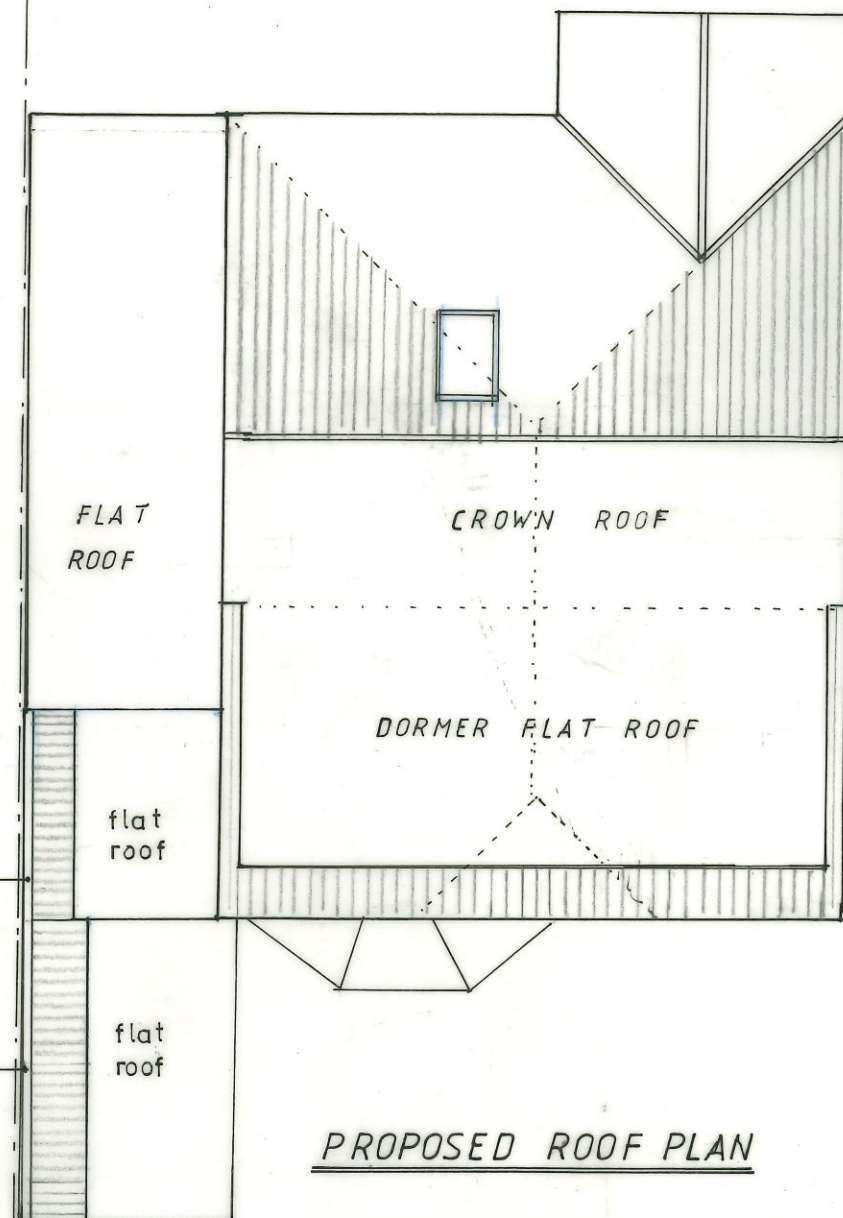

PROPOSED ROOF PLAN

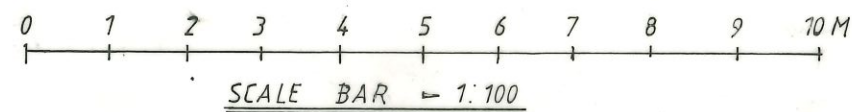

EXISTING & PROPOSED ROOF PLAN

14 HIGHFIELD CRESCENT
NORTHWOOD, HA6 1EZ

SCALE = 1:100

DATE = MAY. 2024

Dwg. No = KS/2024/05

Rev = A