
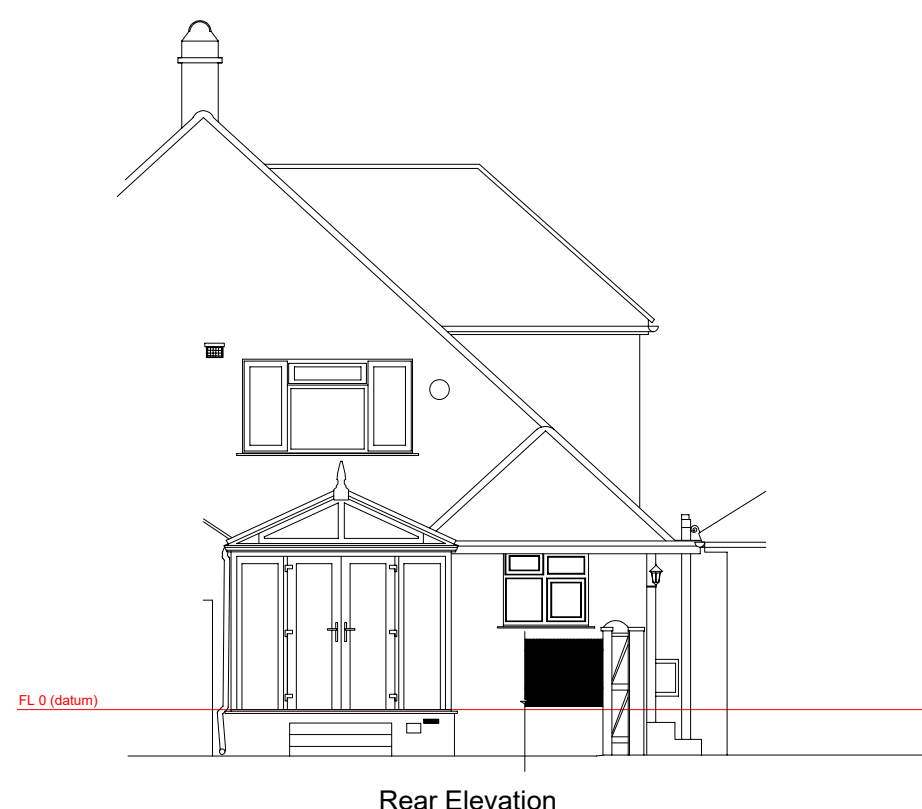
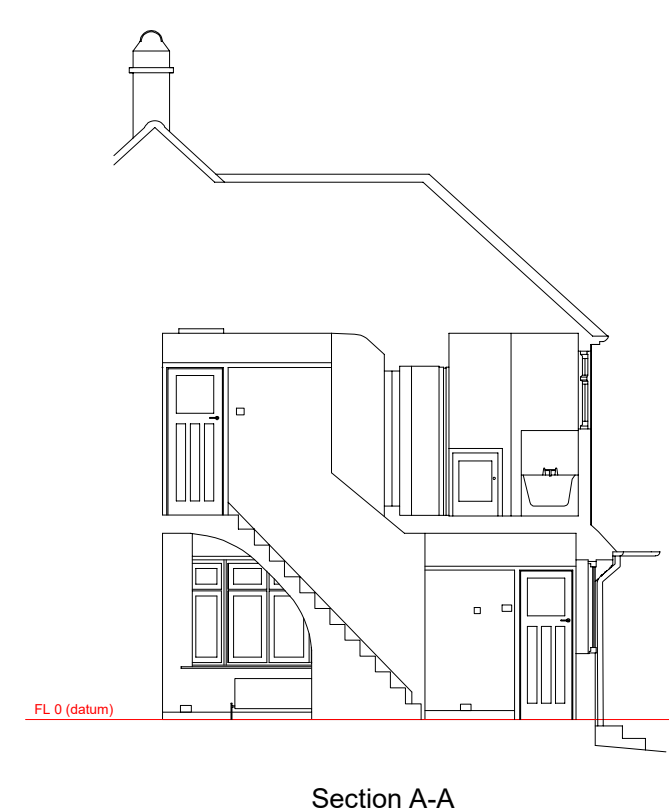
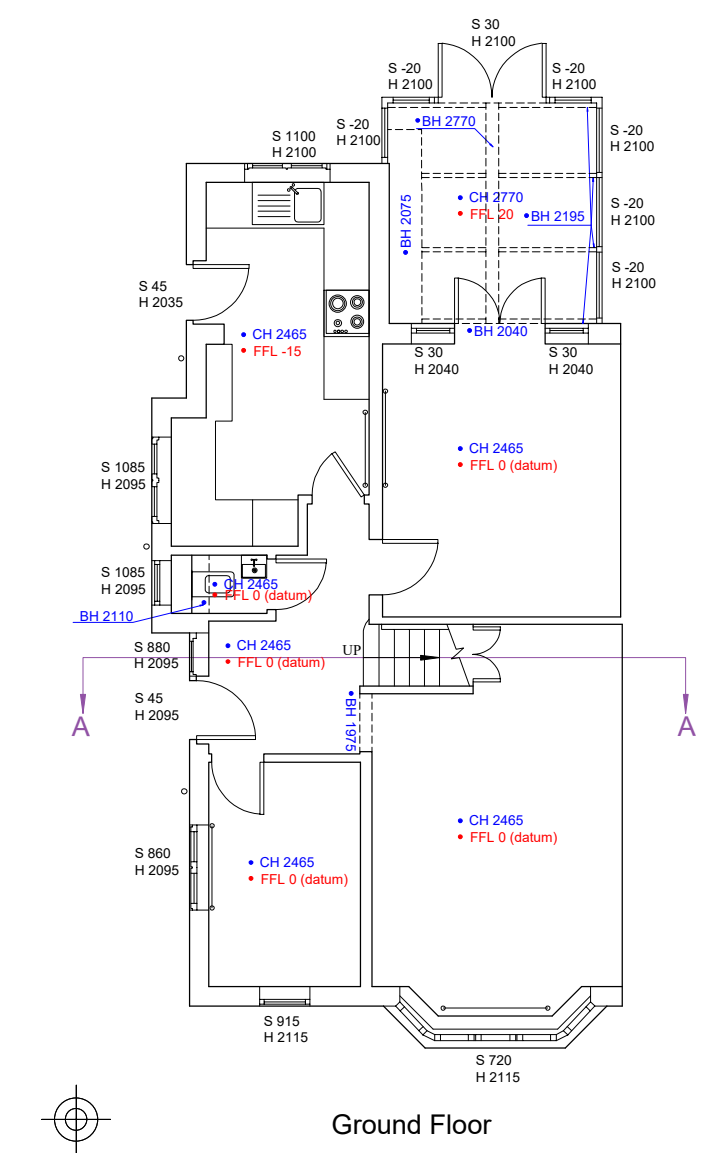
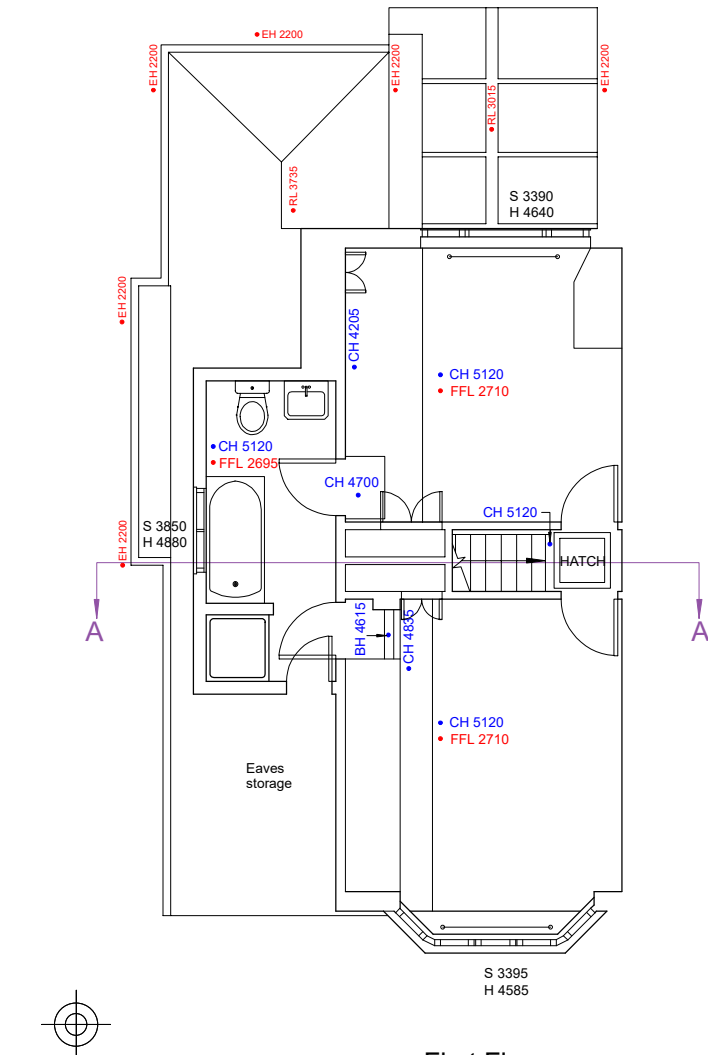
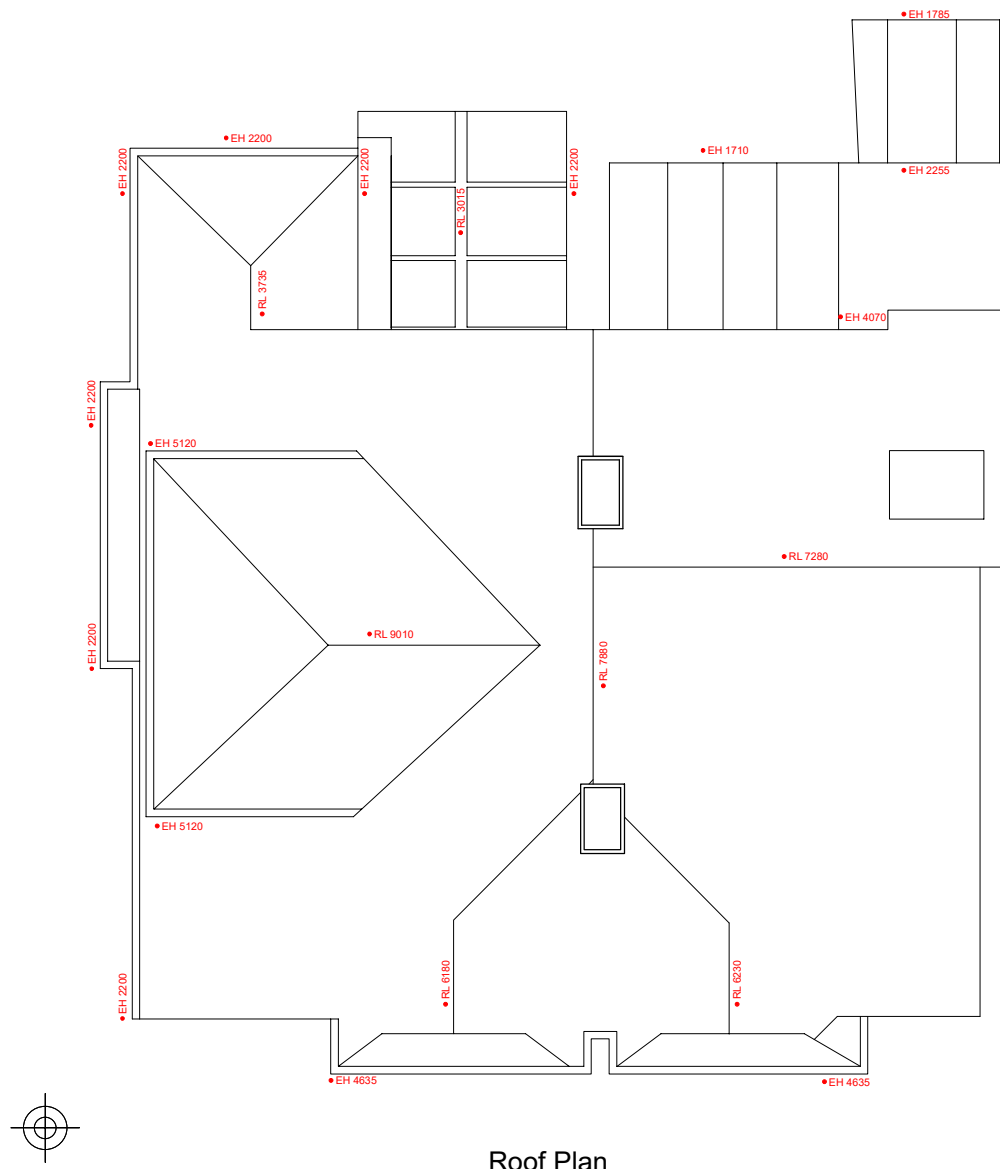


| LEGEND |               |
|--------|---------------|
| ● RL   | Ridge Level   |
| ● GL   | Ground Level  |
| ● EH   | Eaves Height  |
| ● FH   | Fence Height  |
| ● MH   | Manhole Cover |
| ● TH   | Tree Height   |

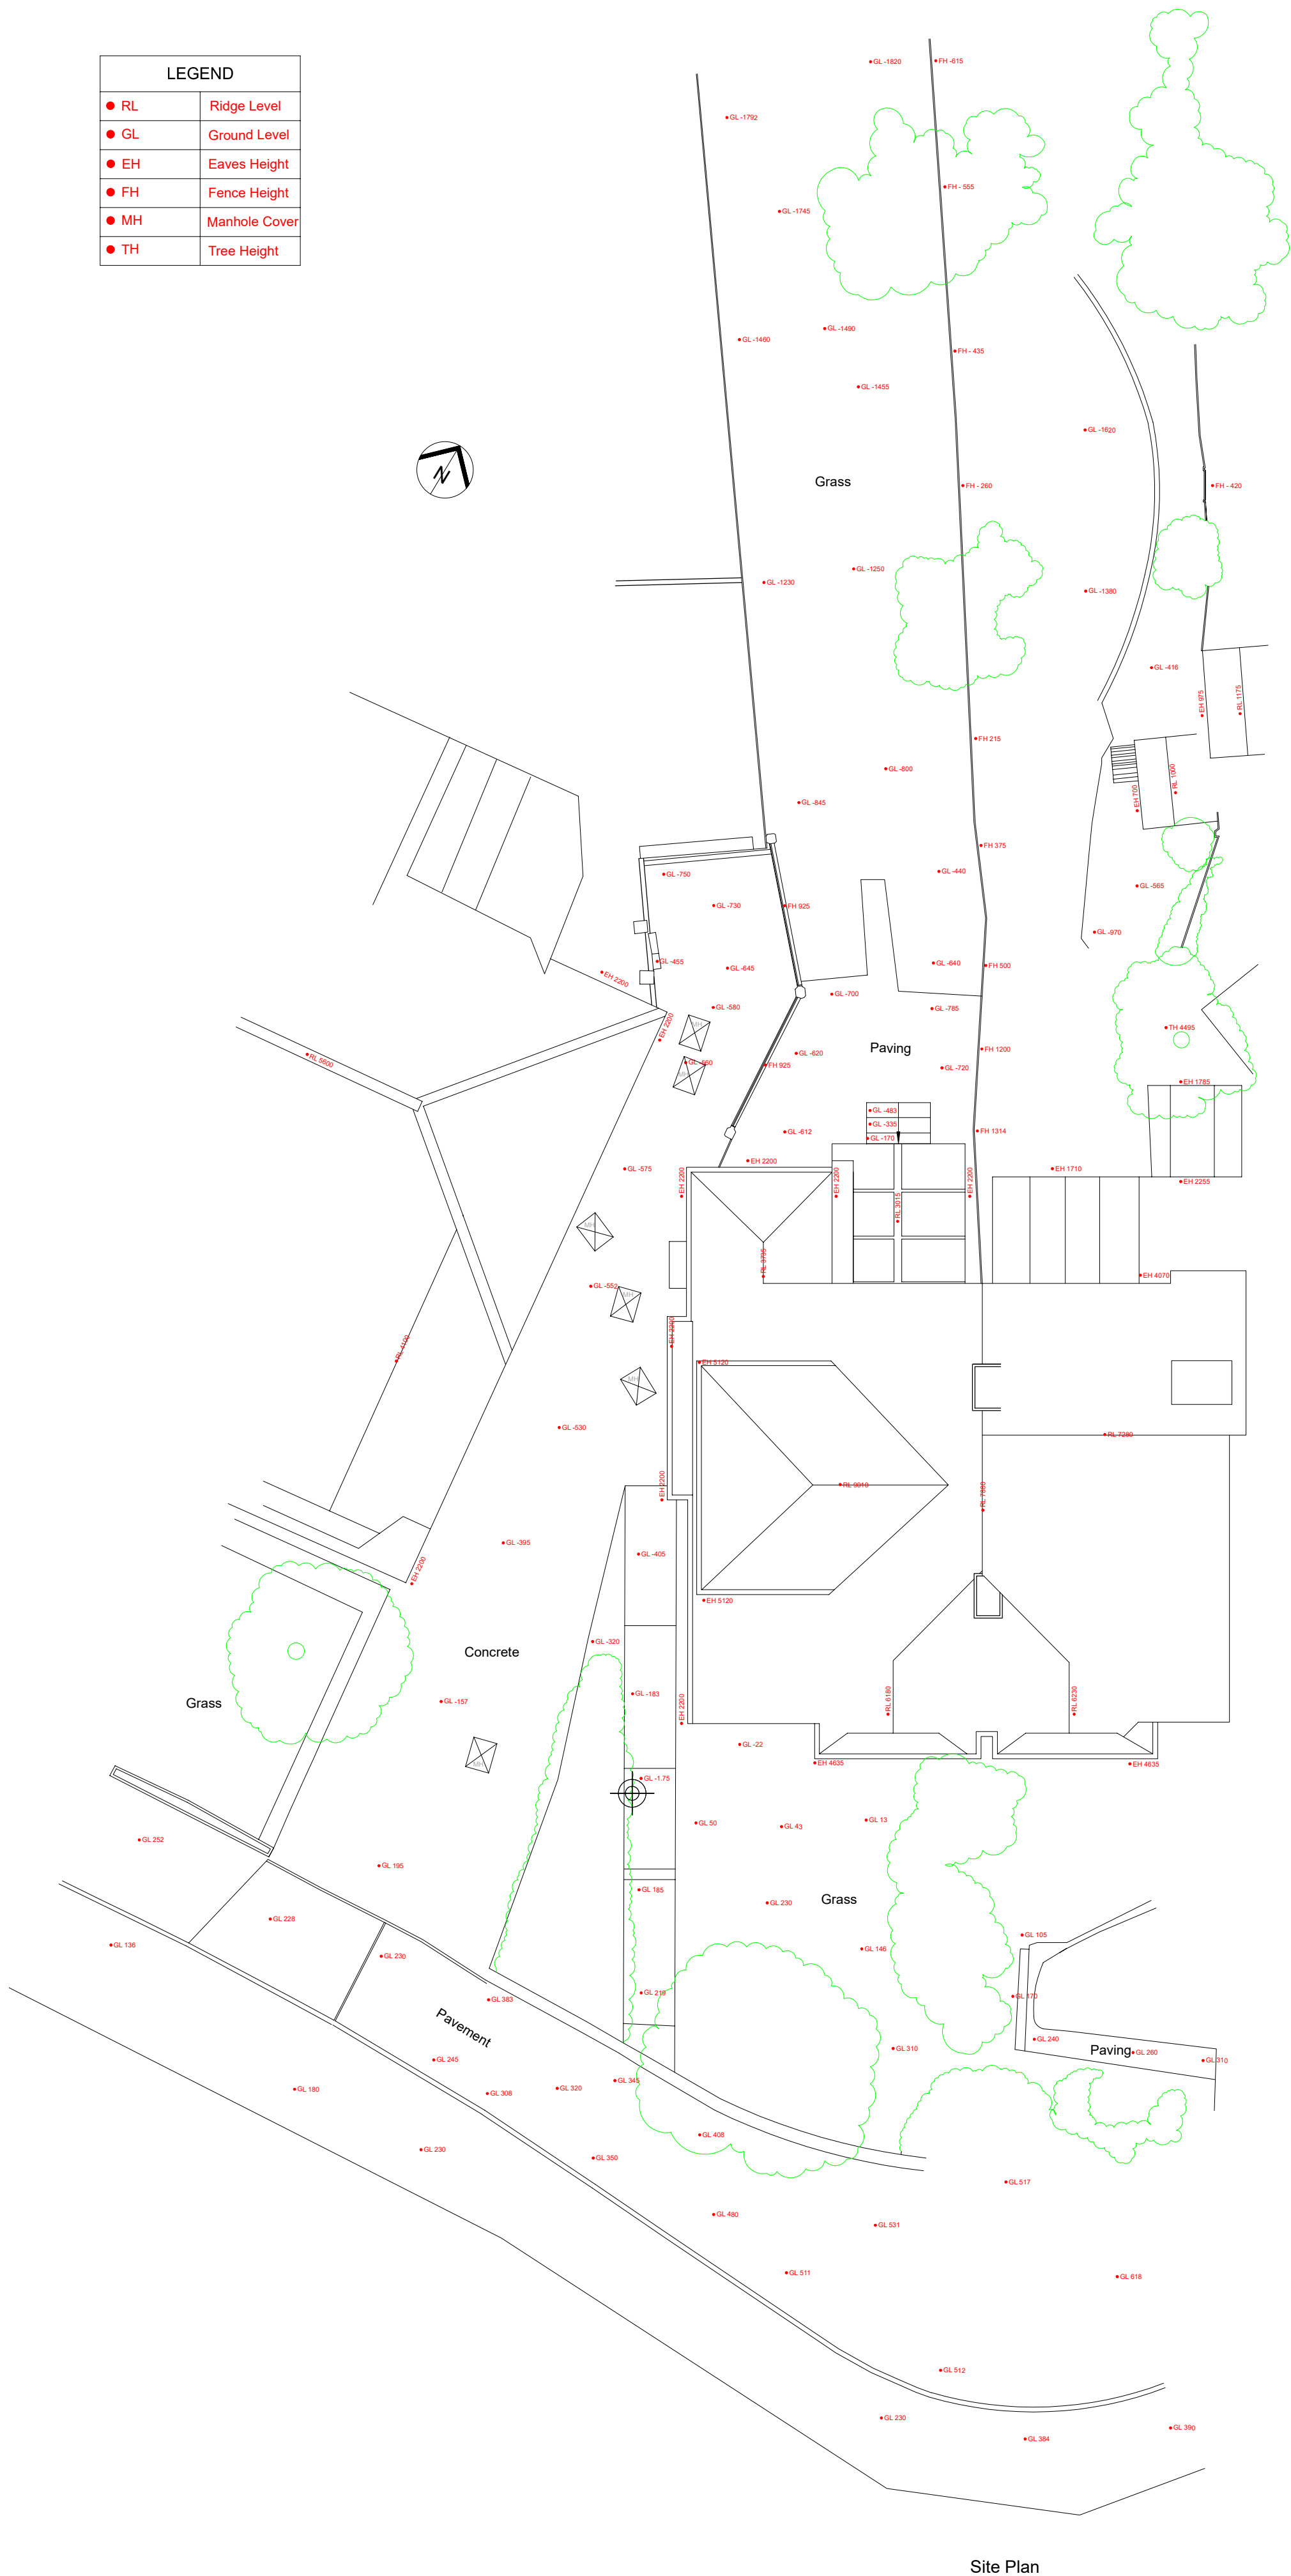

Note  
This measured survey does not form part of a structural survey. Whilst every care has been taken performing the measured survey some structural areas could only be measured to their finished surface. All measurements should be checked on site once loading etc has been removed.

|   |                       |
|---|-----------------------|
| <b>EMP</b> CHARTERED SURVEYORS                                                                               |                       |
| 7 Linden Close, Enders Road, Turbridge Wells, Kent TN4 8H1<br>Tel: 01892 277278 Email: info@empsurveyors.com |                       |
| Scale Bar (Meters) 0 1 2 3 4                                                                                 |                       |
| Client: Mr A Gjata                                                                                           |                       |
| Title: Existing Plans                                                                                        |                       |
| Address: 97 Cardinal Rd, Ruislip HA4 9PU                                                                     |                       |
| Size: A1   | Drawing No: 051021_SH |
| Scale: 1:100                                                                                                 | Date: 19/10/2021      |
| Rev: A   | Sheet: 1 of 1         |