
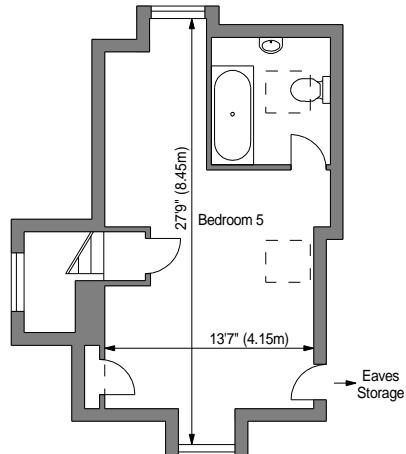
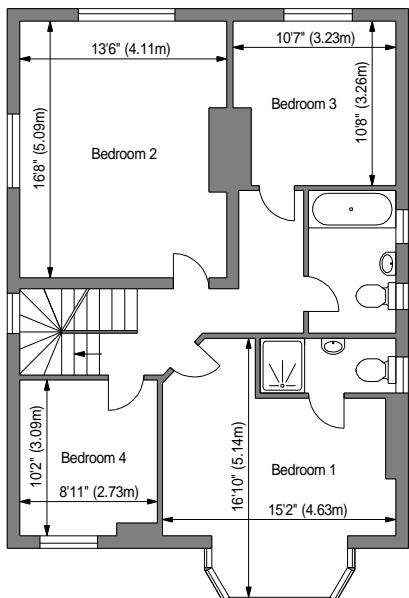


EXISTING

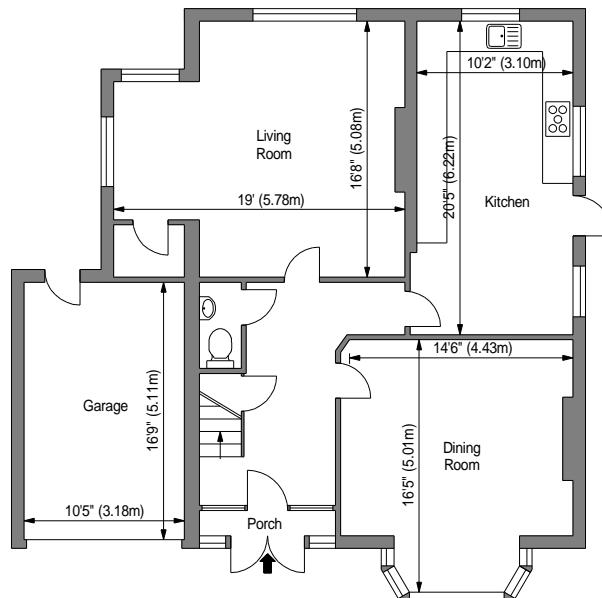

GENERAL NOTE

This drawing is to be read in conjunction with all other relevant drawings, schedules and specifications issued by BKR Floorplans. All interior dimensions including ceiling heights are taken to and from finished surfaces unless otherwise stated. All levels and dimensions must be checked on site. Any discrepancies with the information depicted in this drawing must be reported in writing to BKR Floorplans. Responsibility can not be accepted for alterations made to this drawing without prior permission from BKR Floorplans. This drawing must not be photocopied, scaled or reproduced otherwise scale accuracy can not be guaranteed. This drawing should not be used in any circumstances for any structural calculation or building construction / demolition work.

REV.	DESCRIPTION	BY	DATE
01	Existing Floor Plans	KR	30.07.2025

SITE

5 KEWFERRY ROAD
HA6

TITLE

EXISTING FLOOR PLANS

REFERENCE NUMBER

APPROX. GROSS INTERNAL AREA

196.77 SQ M / 2118 SQ FT
(Excluding Garage)

SCALE ON A4

1:150


DATE

30/07/2025

BKR

Hideaway Work Space
1 Empire Mews
London
SW16 2BF
www.bkrfloorplans.co.uk

T : 0345 257 2023

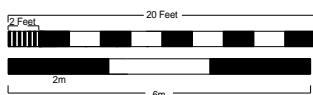

EXISTING

EAST SIDE ELEVATION




WEST SIDE ELEVATION



FRONT ELEVATION



REAR ELEVATION

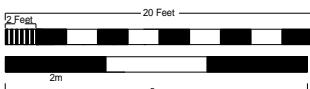**GENERAL NOTE**

This drawing is to be read in conjunction with all other relevant drawings, schedules and specifications issued by BKR Floorplans. All interior dimensions including ceiling heights are taken to and from finished surfaces unless otherwise stated. All levels and dimensions must be checked on site. Any discrepancies with the information depicted in this drawing must be reported in writing to BKR Floorplans. Responsibility can not be accepted for alterations made to this drawing without prior permission from BKR Floorplans. This drawing must not be photocopied, scaled or reproduced otherwise scale accuracy can not be guaranteed. This drawing should not be used in any circumstances for any structural calculation or building construction / demolition work.

REV.	DESCRIPTION	BY	DATE
01	Existing Elevations	KR	30.07.2025

SITE

5 KEWFERRY ROAD
HA6

TITLE

EXISTING ELEVATIONS

REFERENCE NUMBER**APPROX. GROSS INTERNAL AREA**

196.77 SQ M / 2118 SQ FT
(Excluding Garage)

SCALE ON A4

1:150

DATE

30/07/2025

BKR

Hideaway Work Space
1 Empire Mews
London
SW16 2BF
www.bkrfloorplans.co.uk

T : 0345 257 2023