


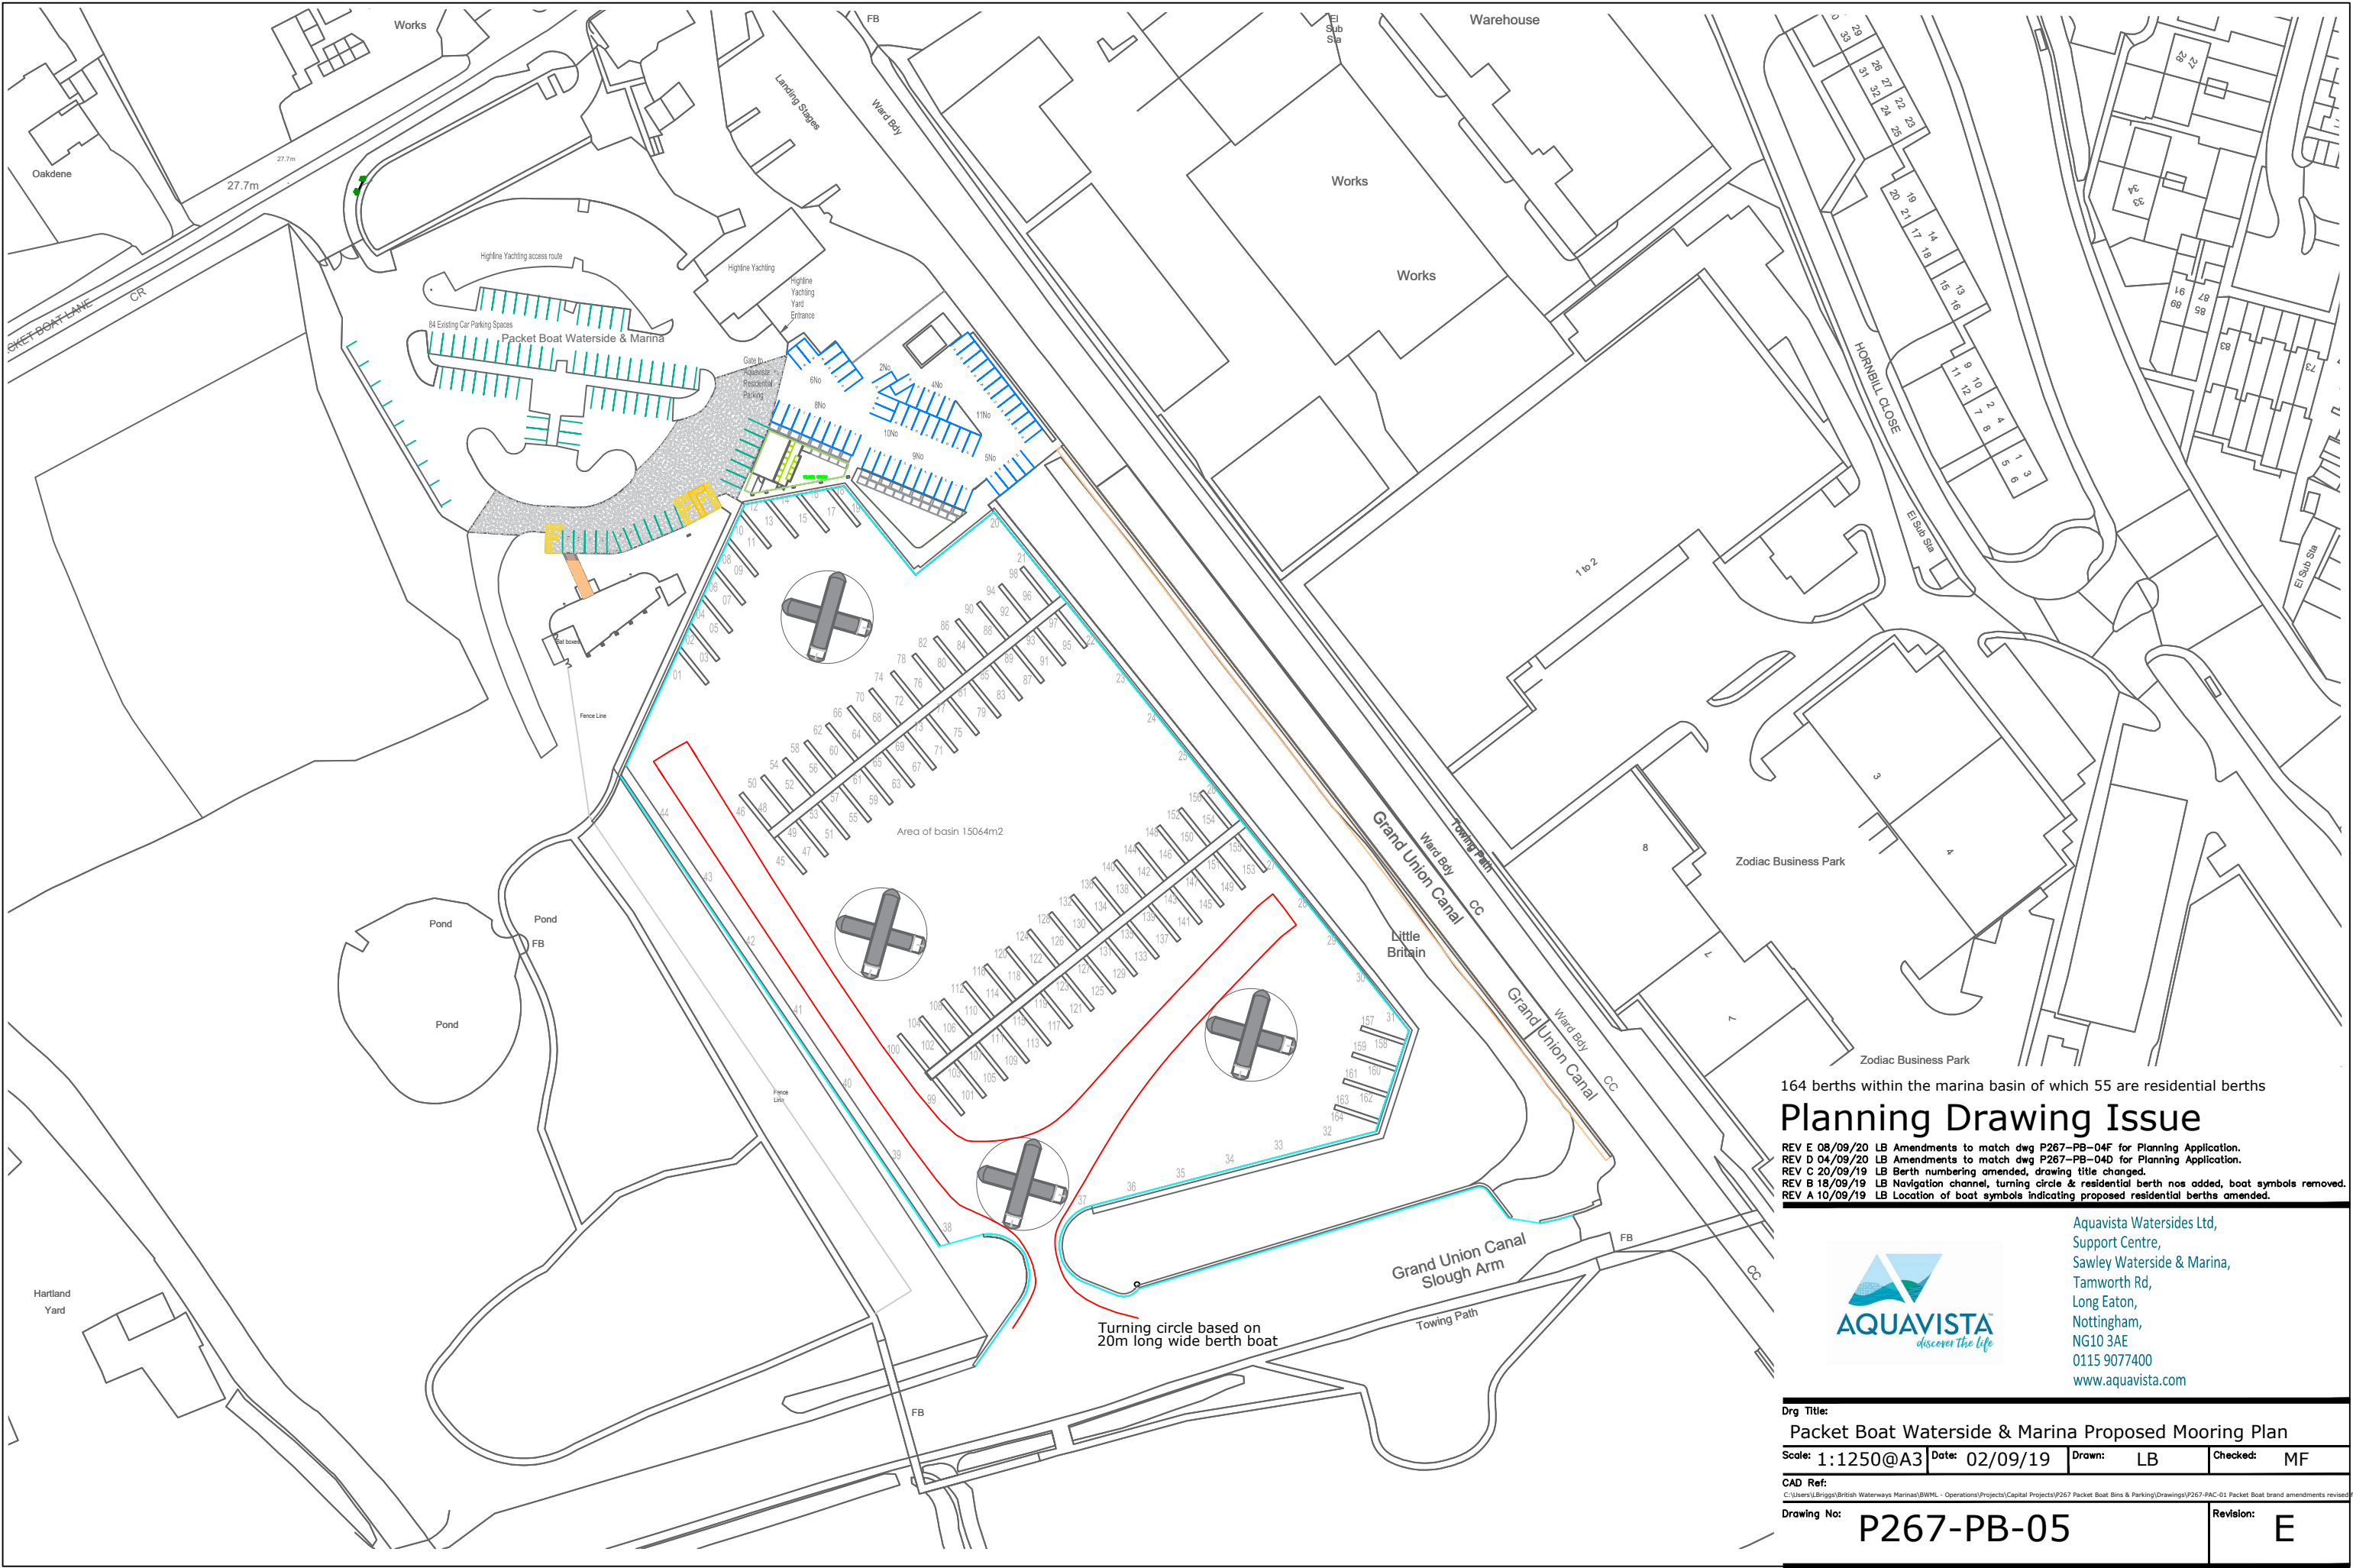

164 berths within the marina basin of which 55 are residential berths

Planning Drawing Issue

REV E 08/09/20 LB Amendments to match dwg P267-PB-04F for Planning Application.
REV D 04/09/20 LB Amendments to match dwg P267-PB-04D for Planning Application.
REV C 20/09/19 LB Berth numbering amended, drawing title changed.
REV B 18/09/19 LB Navigation channel, turning circle & residential berth nos added, boat symbols removed.
REV A 10/09/19 LB Location of boat symbols indicating proposed residential berths amended.



Aquavista Watersides Ltd,
Support Centre,
Sawley Waterside & Marina,
Tamworth Rd,
Long Eaton,
Nottingham,
NG10 3AE
0115 9077400
www.aquavista.com

Drg Title: Packet Boat Waterside & Marina Proposed Mooring Plan			
Scale: 1:1250@A3	Date: 02/09/19	Drawn: LB	Checked: MF
CAD Ref: C:\Users\J.Briggs\British Waterways\Marinas\BWML - Operations\Projects\Capital Projects\P267 Packet Boat Bins & Parking\Drawings\P267-PAC-01 Packet Boat brand amendments revised			
Drawing No: P267-PB-05			Revision: E