


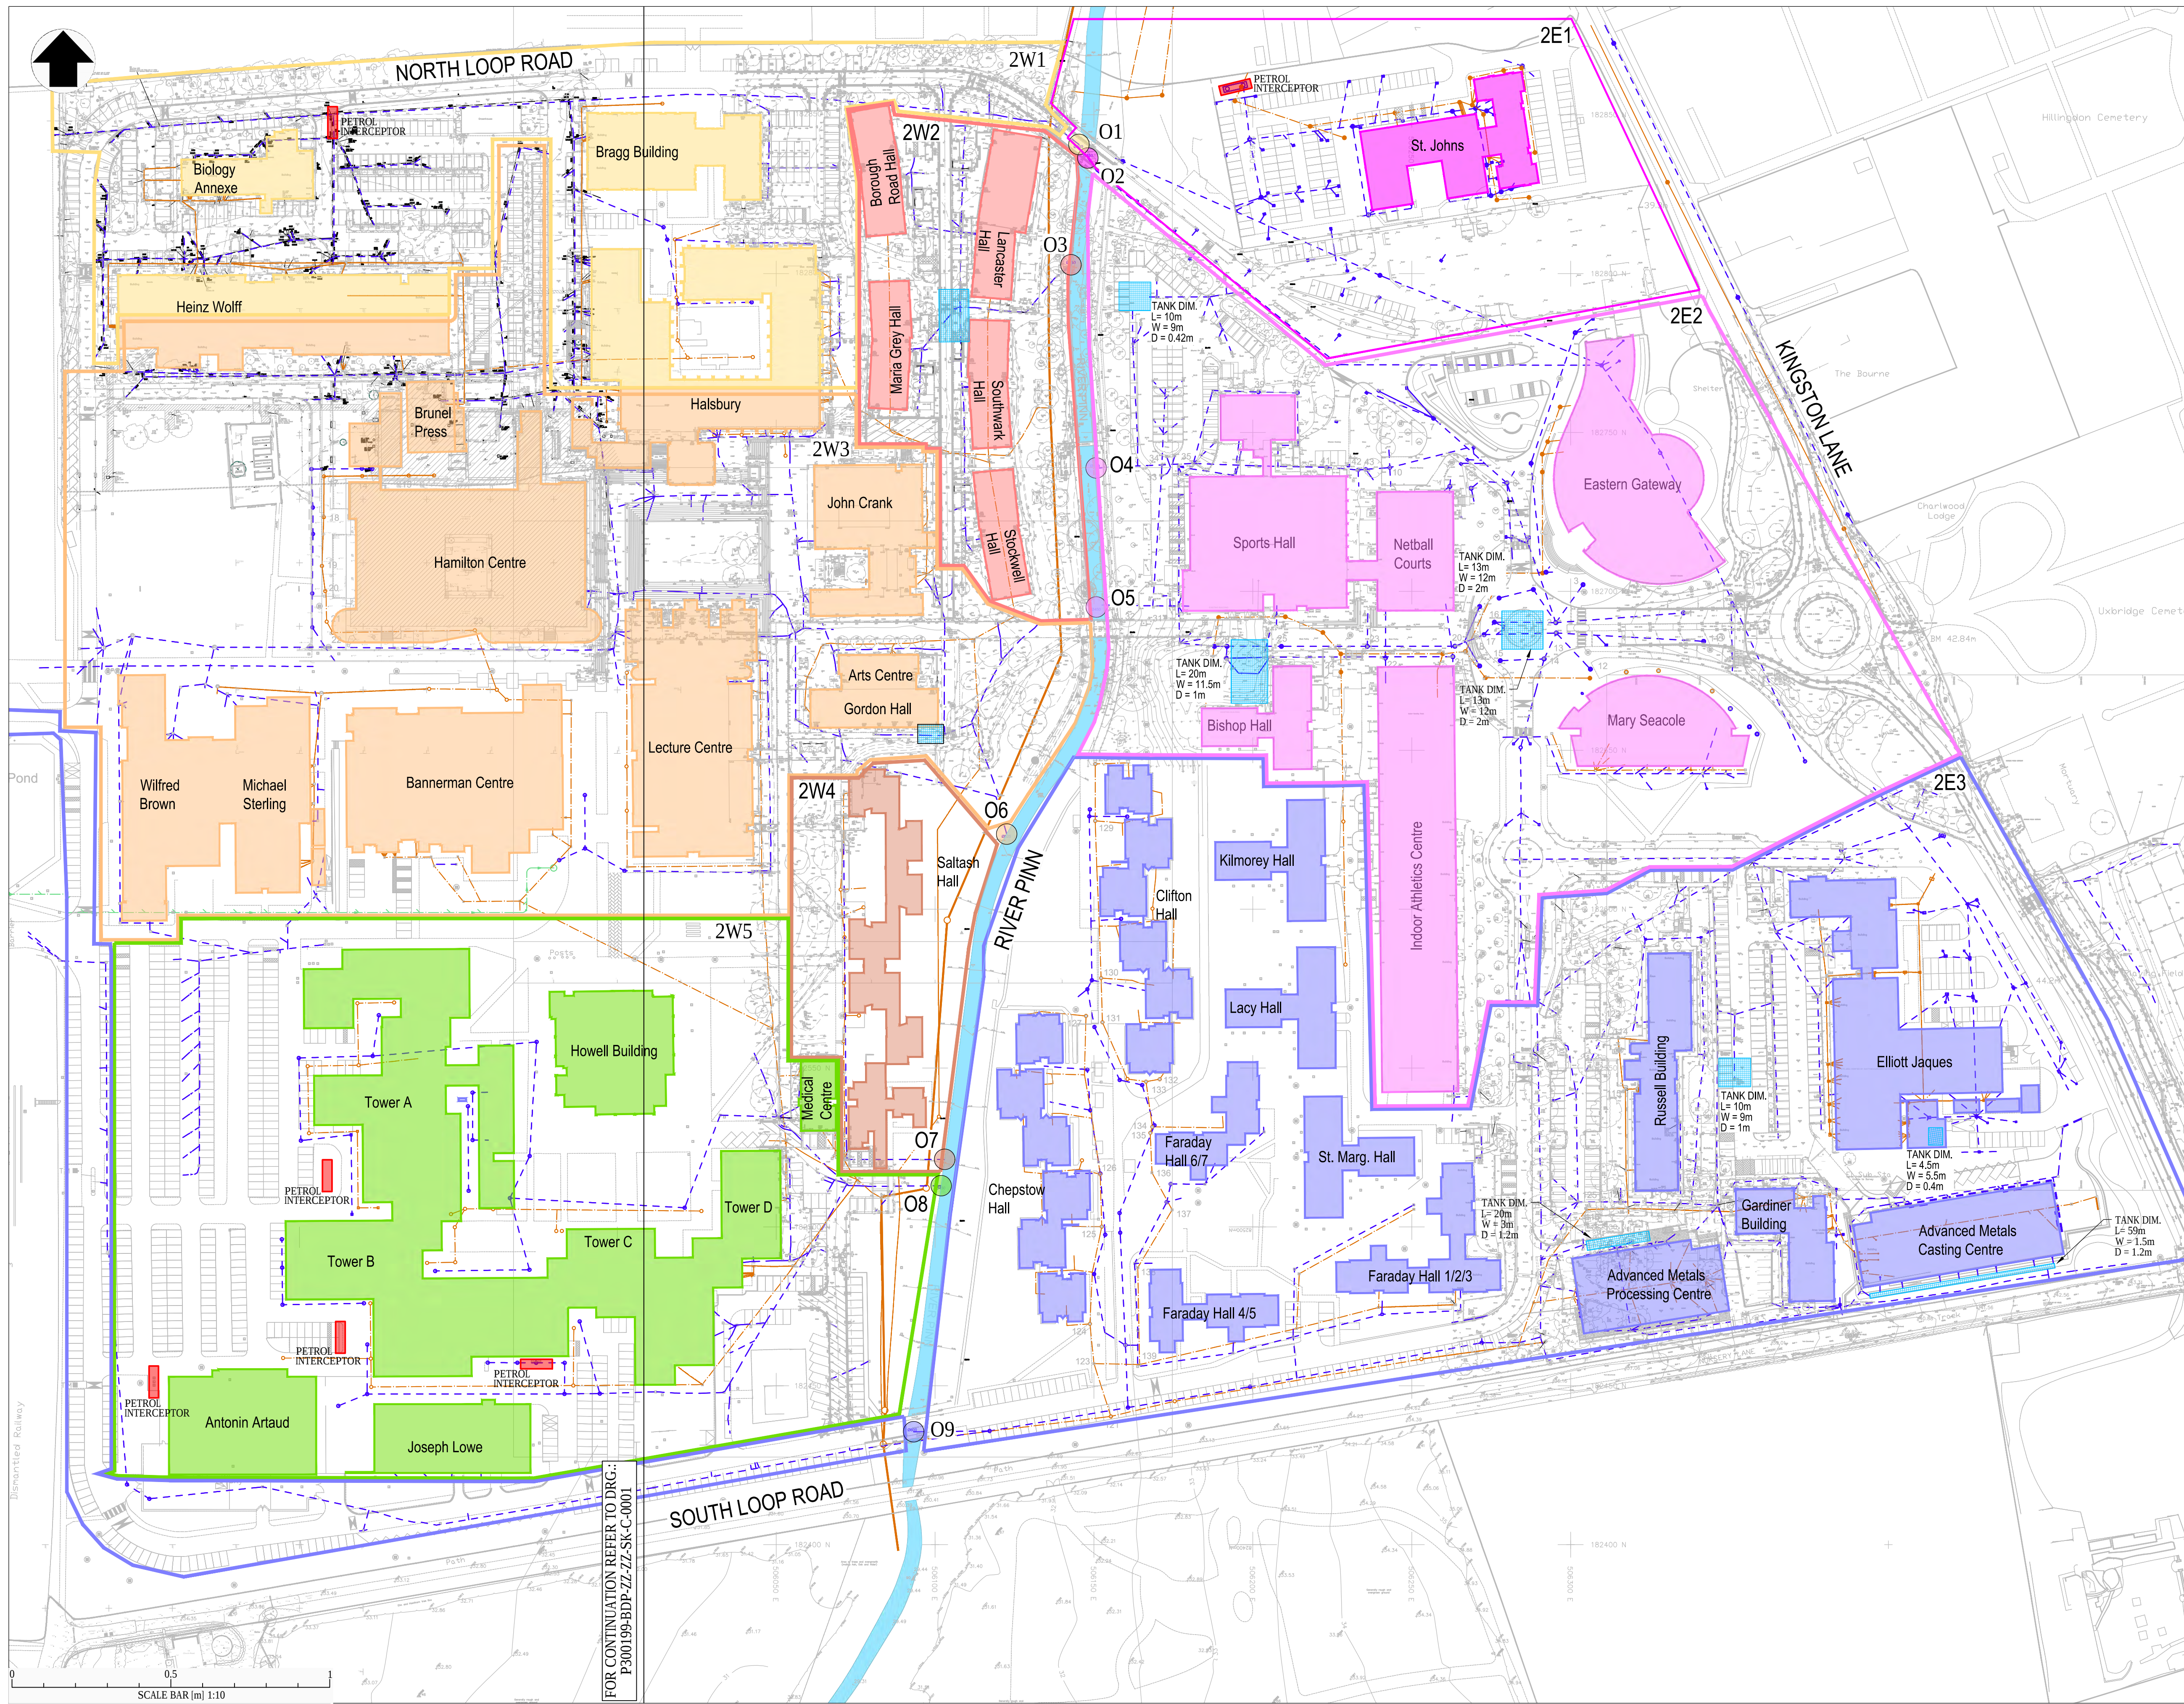

BUILDING DESIGN PARTNERSHIP SHALL HAVE NO RESPONSIBILITY FOR ANY USE MADE OF THIS DOCUMENT OTHER THAN FOR THAT WHICH IT WAS PREPARED AND ISSUED.

ALL DIMENSIONS SHOULD BE CHECKED ON SITE.

DO NOT SCALE FROM THIS DRAWING.

ANY DRAWING ERRORS OR DIVERGENCES SHOULD BE BROUGHT TO THE ATTENTION OF BUILDING DESIGN PARTNERSHIP AT THE ADDRESS SHOWN BELOW.

NOTES

- THIS DRAWING IS BASED ON INFORMATION PROVIDED BY THE UNIVERSITY AND IT IS INDICATIVELY ONLY.
- THIS DRAWING SHOULD BE READ IN CONJUNCTION WITH DOCUMENT NO. P3000199A-BDP-XX-XX-RP-C-0001, "SITE 1 AND 2 DRAINAGE STRATEGY REPORT".
- IT IS RECOMMENDED THAT TOPOGRAPHICAL AND UTILITY SURVEYS SHOULD BE CARRIED OUT TO VERIFY THE LOCATION AND INVERT LEVELS OF THE EXISTING DRAINAGE NETWORK.
- IT IS RECOMMENDED THAT ALL EXISTING SuDS ARE SURVEYED AND RECORDED ON THE UNIVERSITY DRAINAGE MAP.

LEGEND

- EXISTING SURFACE WATER DRAINAGE
- EXISTING FOUL WATER DRAINAGE
- EXISTING THAMES WATER SURFACE WATER SEWER
- EXISTING THAMES WATER FOUL WATER SEWER
- RIVER PINN
- RIVER PINN EXISTING OUFALL
- EXISTING SOAKAWAY
- EXISTING ATTENUATION TANK
- EXISTING PETROL INTERCEPTOR
- CATCHMENT 1A BOUNDARY AND BUILDING FOOTPRINT
- CATCHMENT 1B BOUNDARY AND BUILDING FOOTPRINT
- CATCHMENT 1C BOUNDARY AND BUILDING FOOTPRINT
- CATCHMENT 2W1 BOUNDARY AND BUILDING FOOTPRINT
- CATCHMENT 2W2 BOUNDARY AND BUILDING FOOTPRINT
- CATCHMENT 2W3 BOUNDARY AND BUILDING FOOTPRINT
- CATCHMENT 2W4 BOUNDARY AND BUILDING FOOTPRINT
- CATCHMENT 2W5 BOUNDARY AND BUILDING FOOTPRINT
- CATCHMENT 2E1 BOUNDARY AND BUILDING FOOTPRINT
- CATCHMENT 2E2 BOUNDARY AND BUILDING FOOTPRINT
- CATCHMENT 2E3 BOUNDARY AND BUILDING FOOTPRINT

P1 FOR INFORMATION BA ALC 26/07/19

KEY PLAN

CLIENT

16 Brewhouse Yard
Clerkenwell
London
EC1V 4LJ
United Kingdom

T +44 (0)20 7812 8000
www.bdp.com

PROJECT TITLE

SITE 1 AND 2

REP FOR NUMBER

P3000199

DRAWING TITLE

SITE 2 CATCHMENT AREAS

SCALE

1:1000 @ A1

DATE

26/07/2019

DRAWING NO.

P300199-BDP-ZZ-ZZ-SK-C-0002

REVISION

P1