


Appendix E – Historic flooding incidents map

Appendix F – Drain cleaning map

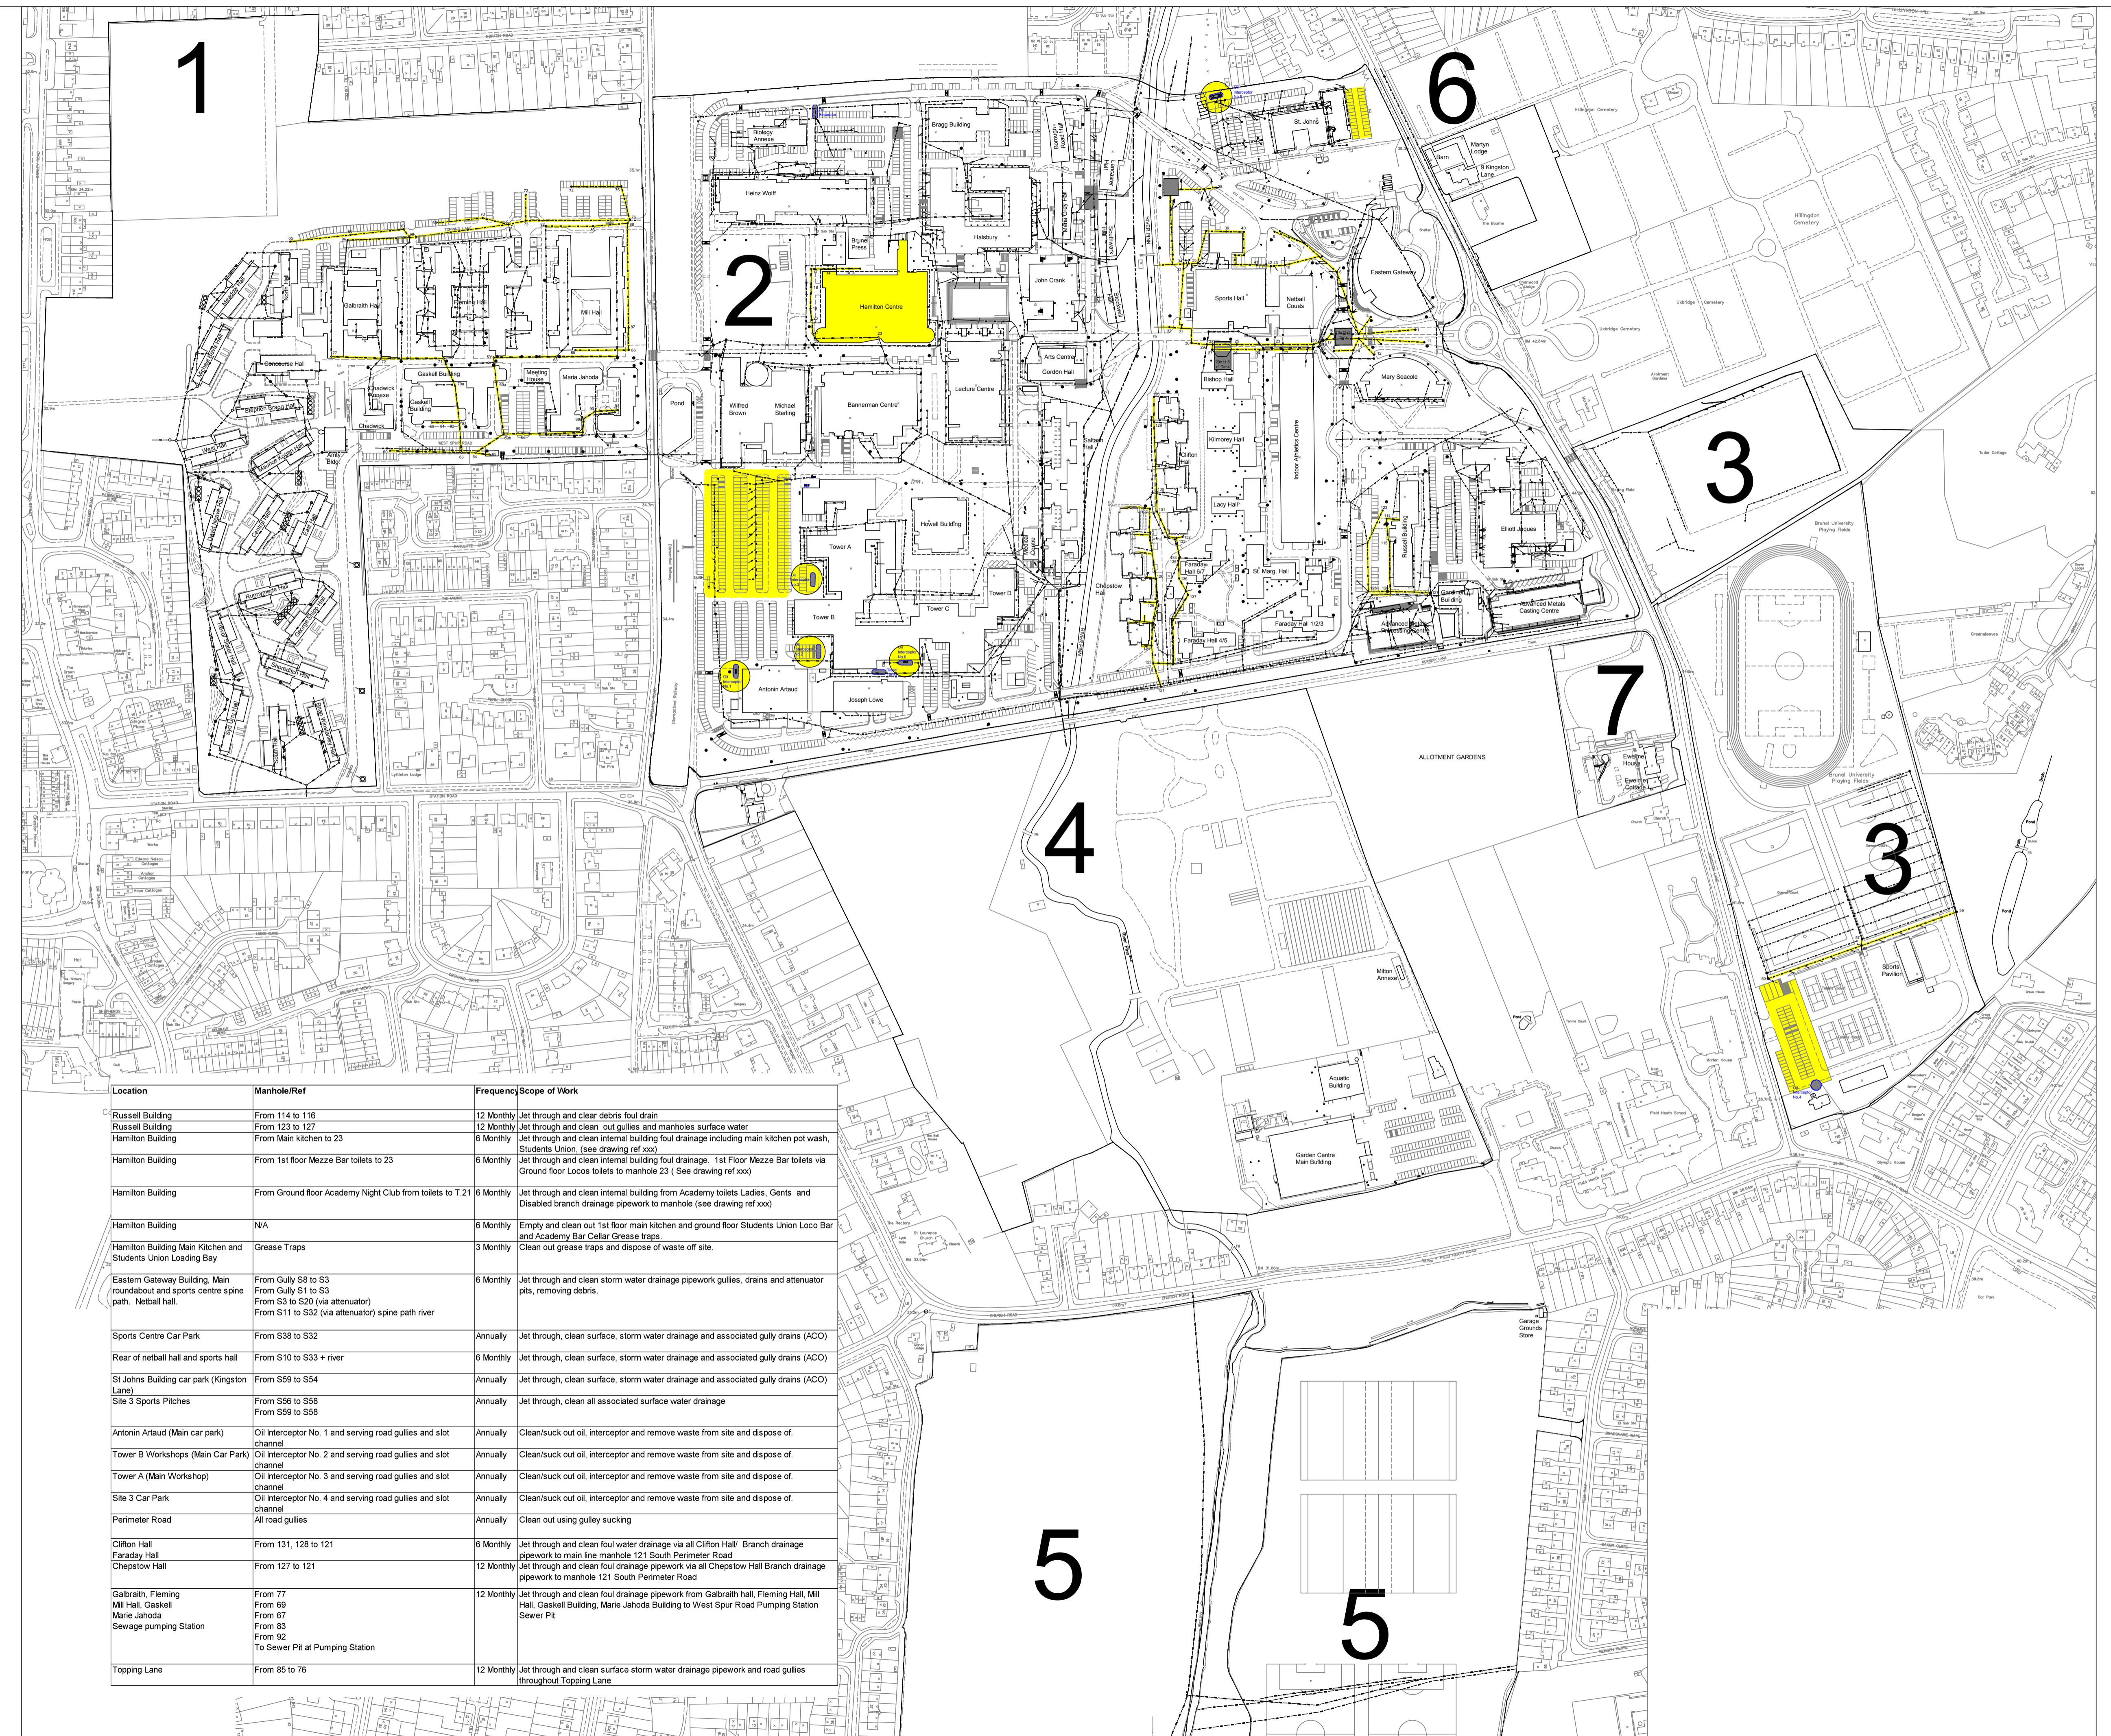

Rev	Date	Purpose of revision	Drawn	Checked	Approved
Brunel University London ESTATE OFFICE DEPARTMENT KINGSTON LANE UXBRIDGE MIDDLESEX UB8 3JH TEL: 01895 274000					
Project: BRUNEL UNIVERSITY ESTATE					
Drawing title: ALL SITES DRAIN CLEANING					
Drawing status: FOR INFORMATION					
Drawn By:	PAD	Checked By:		Date:	29.03.19
Drawing number: FLOOD RISK ASSESSMENT					
NOT TO BE REPRODUCED WITHOUT THE EXPRESS PERMISSION OF BRUNEL UNIVERSITY LONDON OR THE APPOINTED AGENTS. COPYRIGHT 2016					

Appendix G – Isambard Complex construction drawings