



General Notes:


1. In addition to these notes reference shall be made to the specification for the works and all relevant Architects and specialist drawings.
2. The contractor is responsible for verifying all site setting out dimensions before commencing work.
3. Dimensions shown on this drawing shall not be scaled. Only written or calculated dimensions shall be used.

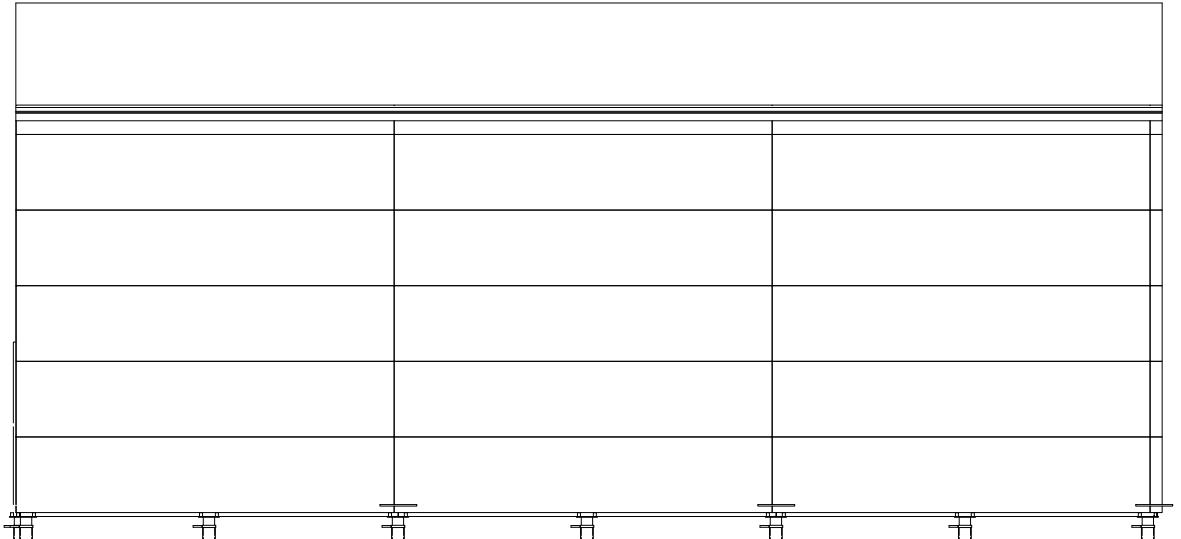

SOUTH ELEVATION

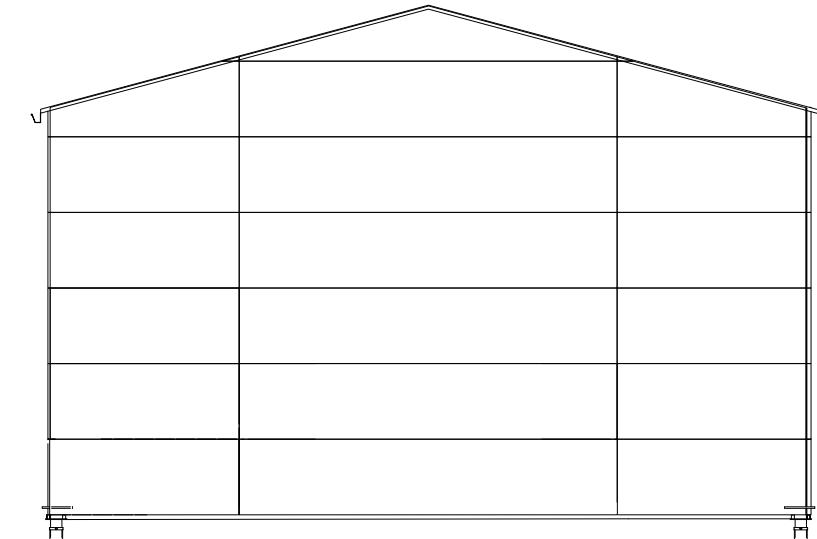

EAST ELEVATION

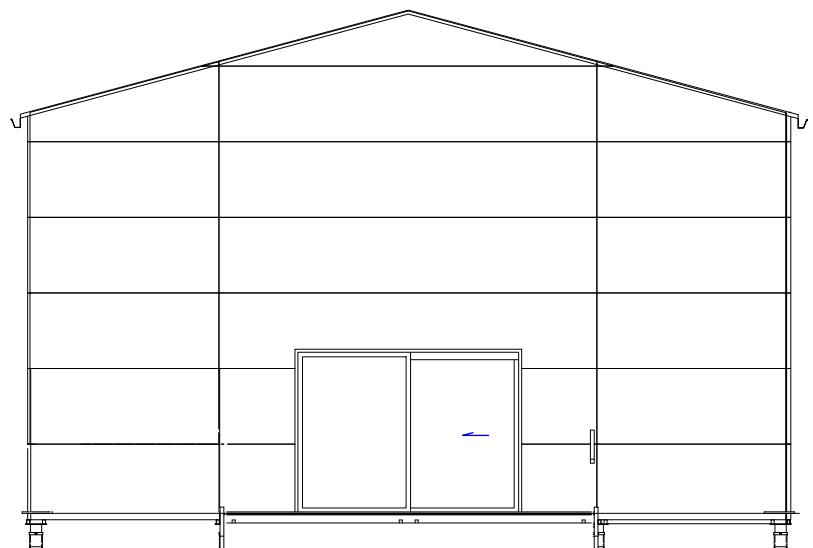


WEST ELEVATION

DOUBLE LAYER (THERMO) TARPAULIN
RATCHET TENSIONING
TRANSLUCENT
MATERIAL

INSULATED PIR
METAL CLAD
PANELS

RAL 7016

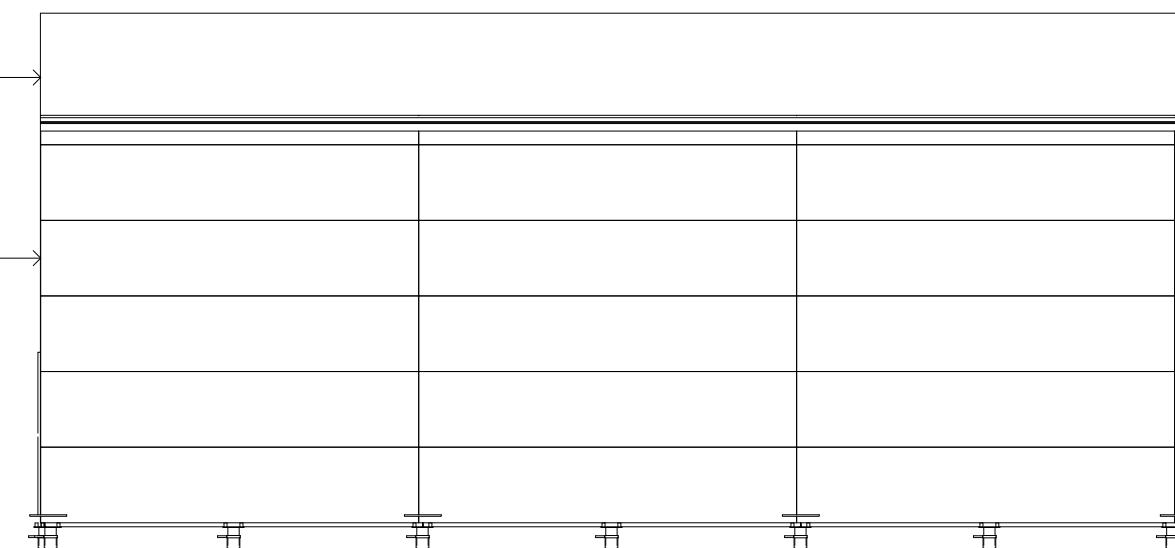

NORTH ELEVATION

					<p>Drawing status</p> <table border="1"> <tr> <td>Drawn By:</td><td>GH</td><td>Checked By:</td><td>GH</td><td>Date:</td><td>13-11-2023</td></tr> <tr> <td>Scale:</td><td colspan="2">100 @ A3</td><td>Project Ref No:</td><td colspan="2" rowspan="2">PAD</td></tr> <tr> <td>Building name:</td><td colspan="5"></td></tr> </table> <p>NOT TO BE REPRODUCED WITHOUT THE EXPRESS PERMISSION OF BRUNEL UNIVERSITY LONDON OR THE APPOINTED AGENTS. COPYRIGHT 2016</p>	Drawn By:	GH	Checked By:	GH	Date:	13-11-2023	Scale:	100 @ A3		Project Ref No:	PAD		Building name:						<p>Project</p> <p>TEMPORARY DOME BUILDING</p>	 <p>Brunel University London</p>	<p>BRUNEL UNIVERSITY LONDON ESTATES DEPARTMENT KINGSTON LANE, UXBRIDGE, MIDDLESEX, UB8 3PH TEL: 01895 274000</p>
Drawn By:	GH	Checked By:	GH	Date:	13-11-2023																					
Scale:	100 @ A3		Project Ref No:	PAD																						
Building name:																										
Rev	Revision Date	Purpose of revision	Drawn	Checked		<p>Drawing title</p> <p>TEMPORARY BUILDING ELEVATIONS</p>	<p>Drawing number</p> <p>BUL_DOME ELEVATIONS 1</p>	<p>Rev</p> <p>0</p>																		