



FRONT ELEVATION BIN STORES (OPEN)

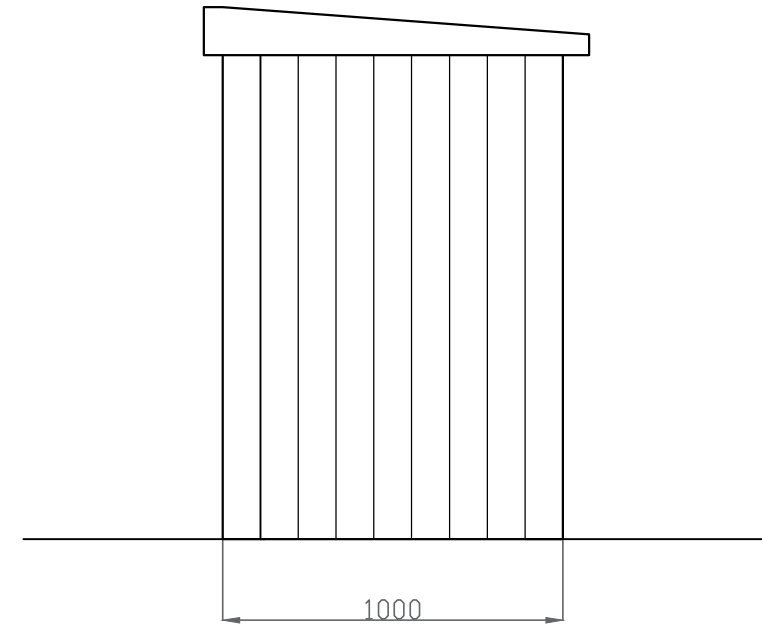

SIDE ELEVATION BIN STORE (CLOSED)

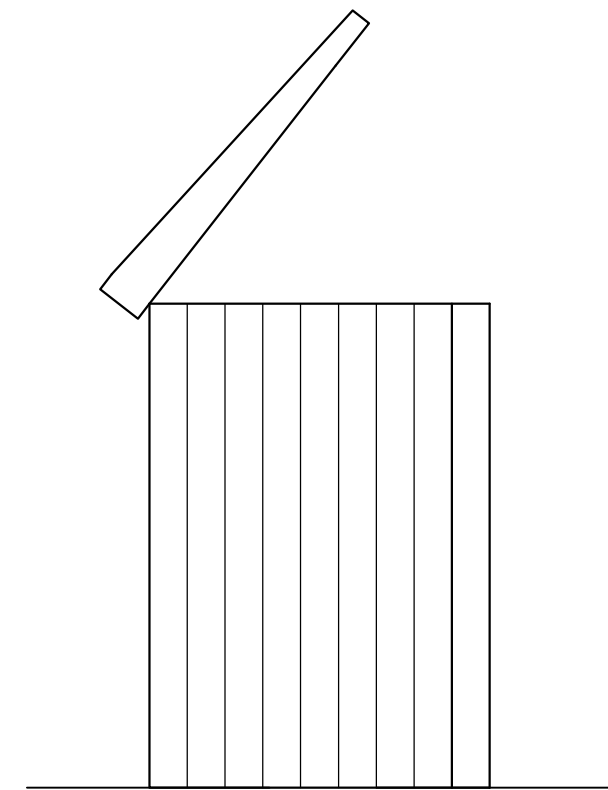

SIDE ELEVATION BIN STORE (OPEN)