




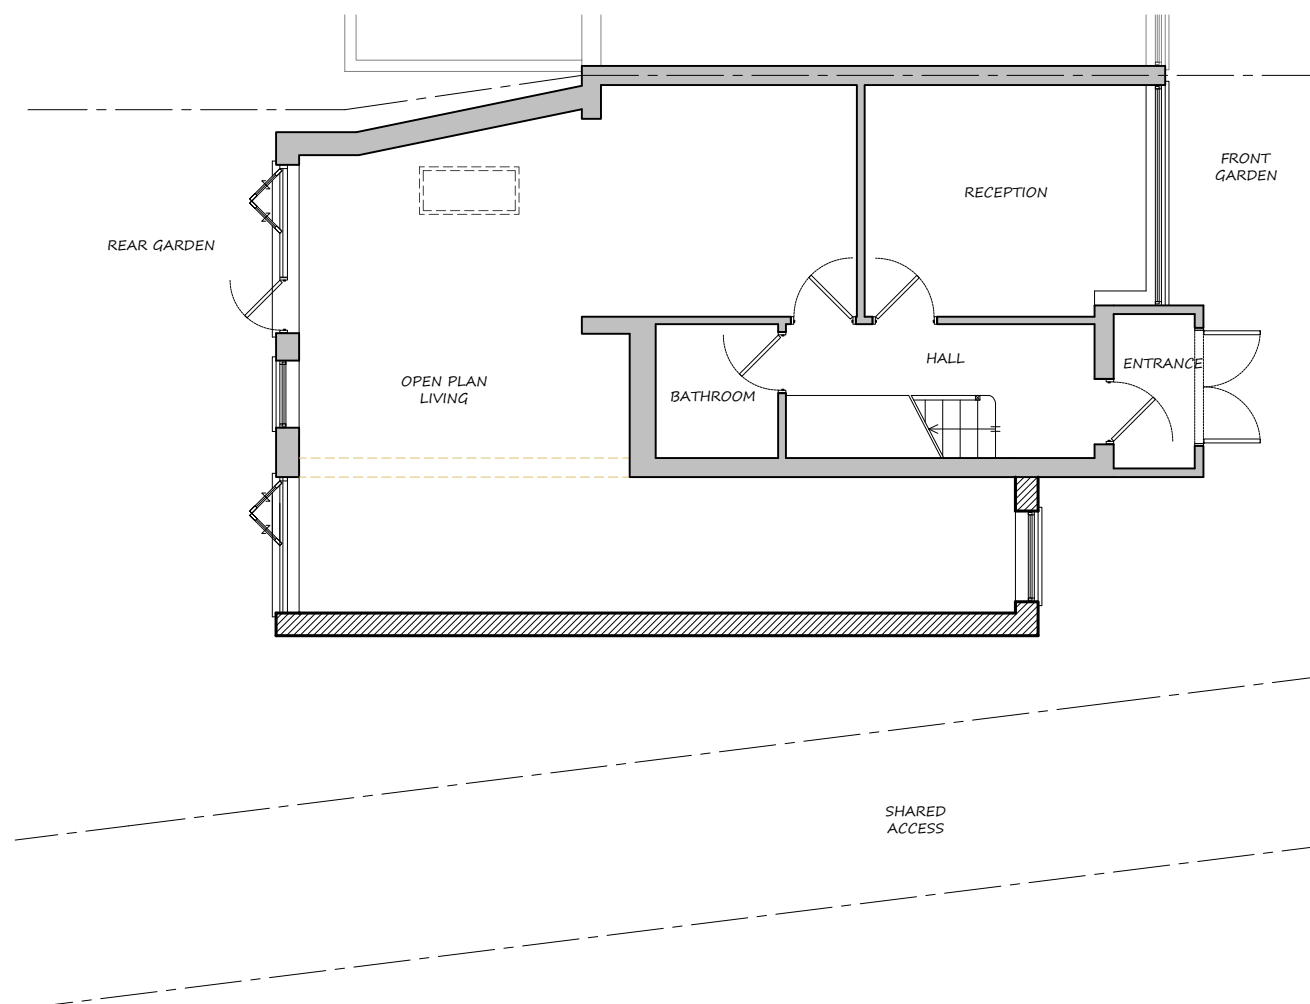

PROPOSED GROUND FLOOR PLAN 1:100

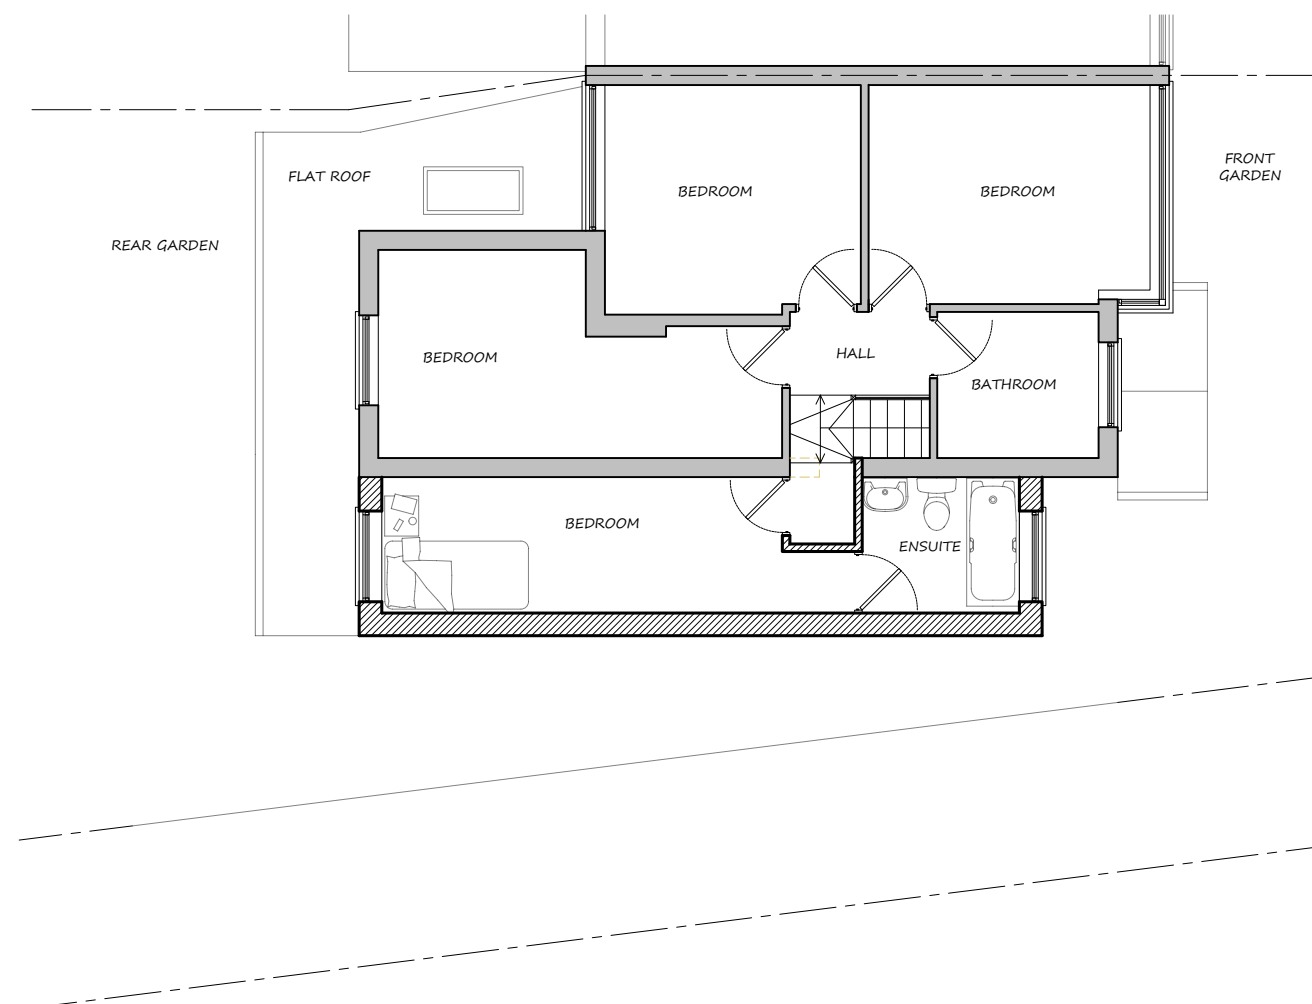

PROPOSED FIRST FLOOR PLAN 1:100

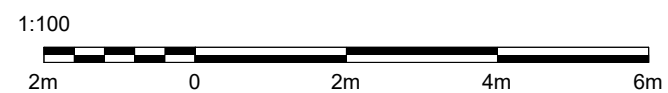

mza planning
planning permission without the headaches

14 Devonshire Mews
Chiswick
London, W4 2HA
T. 0844 500 5050
office@mzaplanning.com

Title: **PROPOSED FLOOR PLANS**

Dwg.No: 398-PROP-04

Project: 79 Fairholme Crescent
Hayes
UB4 8QU

REV : 11-08-22

Date: 10-03-22
Scale: 1:100 @ A3