


PROPOSED GROUND FLOOR PLAN 1:100

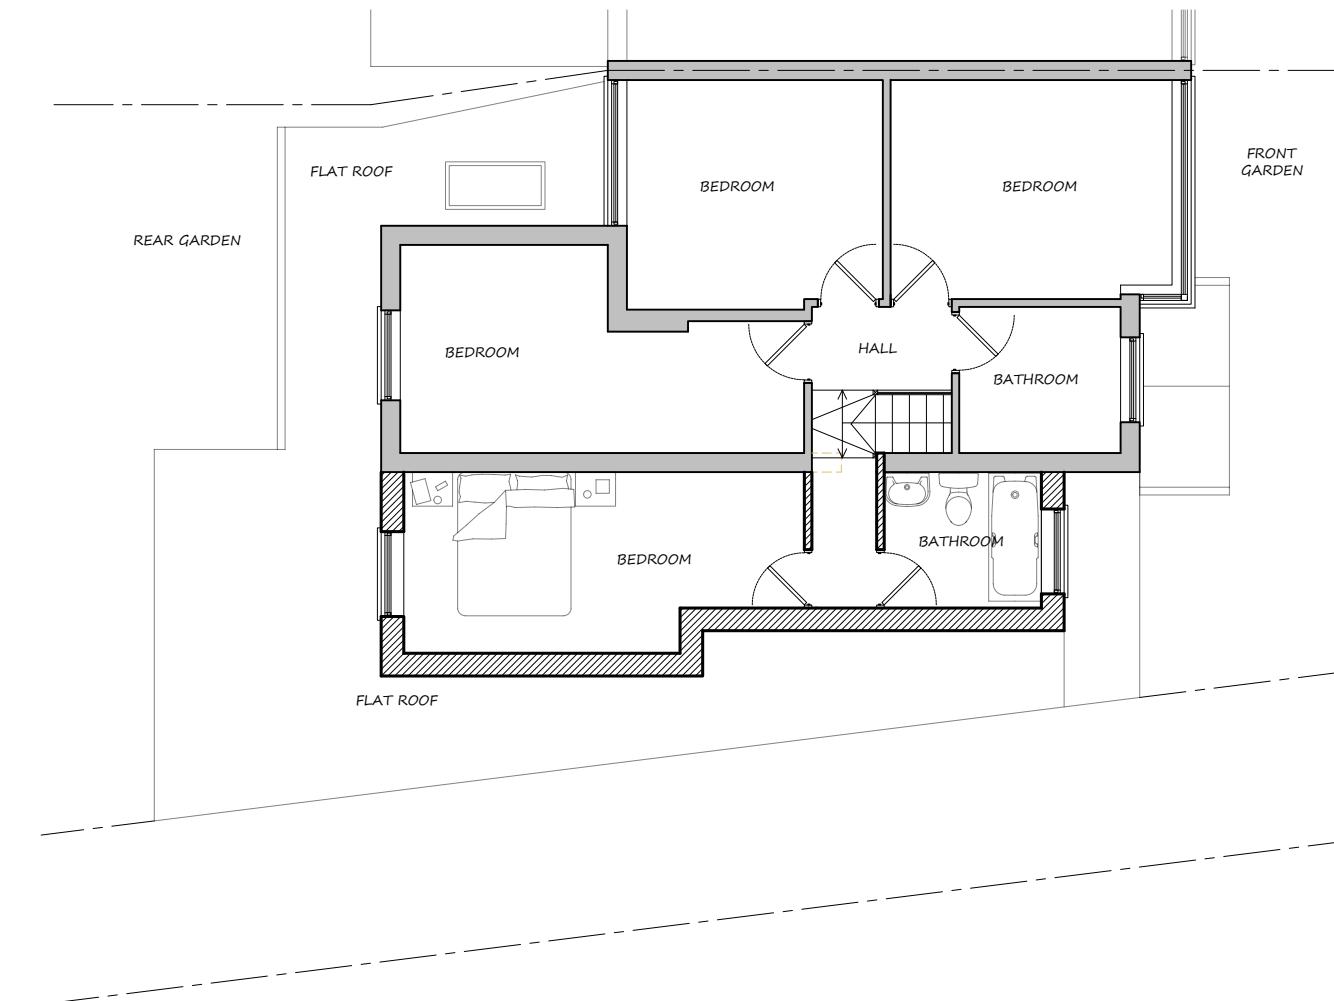

PROPOSED FIRST FLOOR PLAN 1:100

1:100  
2m 0 2m 4m 6m

**mza planning**  
planning permission without the headaches

14 Devonshire Mews  
Chiswick  
London, W4 2HA  
T. 0844 500 5050  
office@mzaplanning.com

**Title: PROPOSED FLOOR PLANS**  
**Dwg.No: 398-PROP-04**  
**Project: 79 Fairholme Crescent**  
**Hayes**  
**UB4 8QU**

**REV : ORIGINAL**  
**Date: 10-03-22**  
**Scale: 1:100 @ A3**