


EXISTING SIDE ELEVATION

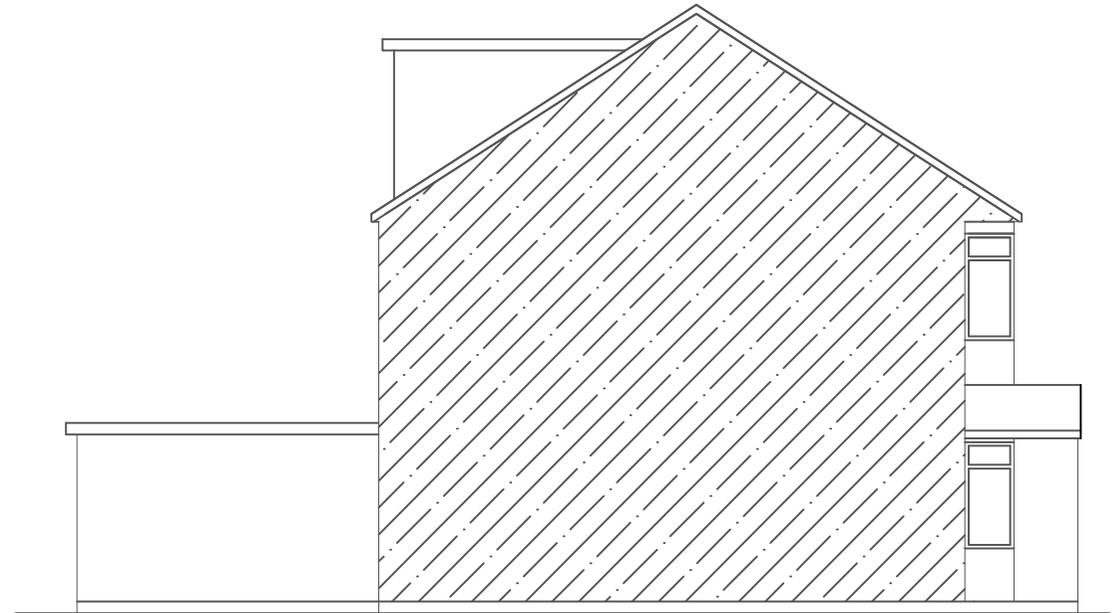

EXISTING SIDE ELEVATION

0 2 4 6 8 10 MTS.



SCALE BAR 1:200. @ A4

DWG. NO. EA / 7WC / SP / 1.

Dwg by ASB.

Email: engineersassociates@mail.com

Mobile: 07877576865

CLIENT: MR JASWINDER SINGH.

6 MTS REAR EXTENSION AT

7 WENTWORTH CRESCENT.

HAYES. MIDDLESEX. UB3 1NL.