

Any Proposed Windows to Flank will to be Obscure Glazed and Non-Opening below 1.7m from FFL



Detached Carport Plan Scale 1:50




Detached Carport Side Elevation
Scale 1:100

Detached Carport Front Elevation
Scale 1:100



Detached Carport Rear Elevation
Scale 1:100

Detached Carport Side Elevation
Scale 1:100

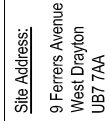

	<u>Site Address:</u> 9 Ferraers Avenue West Drayton UB7 7AA	<u>Drawing Content:</u> Existing Detached Carport	<u>Drawings No:</u> 9ferraersvenue/2021/12	<u>Date Drawn:</u> 26th May 2021	5	Planning Issue								7
						<u>Drawings Scale:</u> 1:50/100	<u>Drawn By:</u> KG	<u>Revision:</u>						
			2	4	6									
			1											