



0. EXISTING GROUND FLOOR 1:100

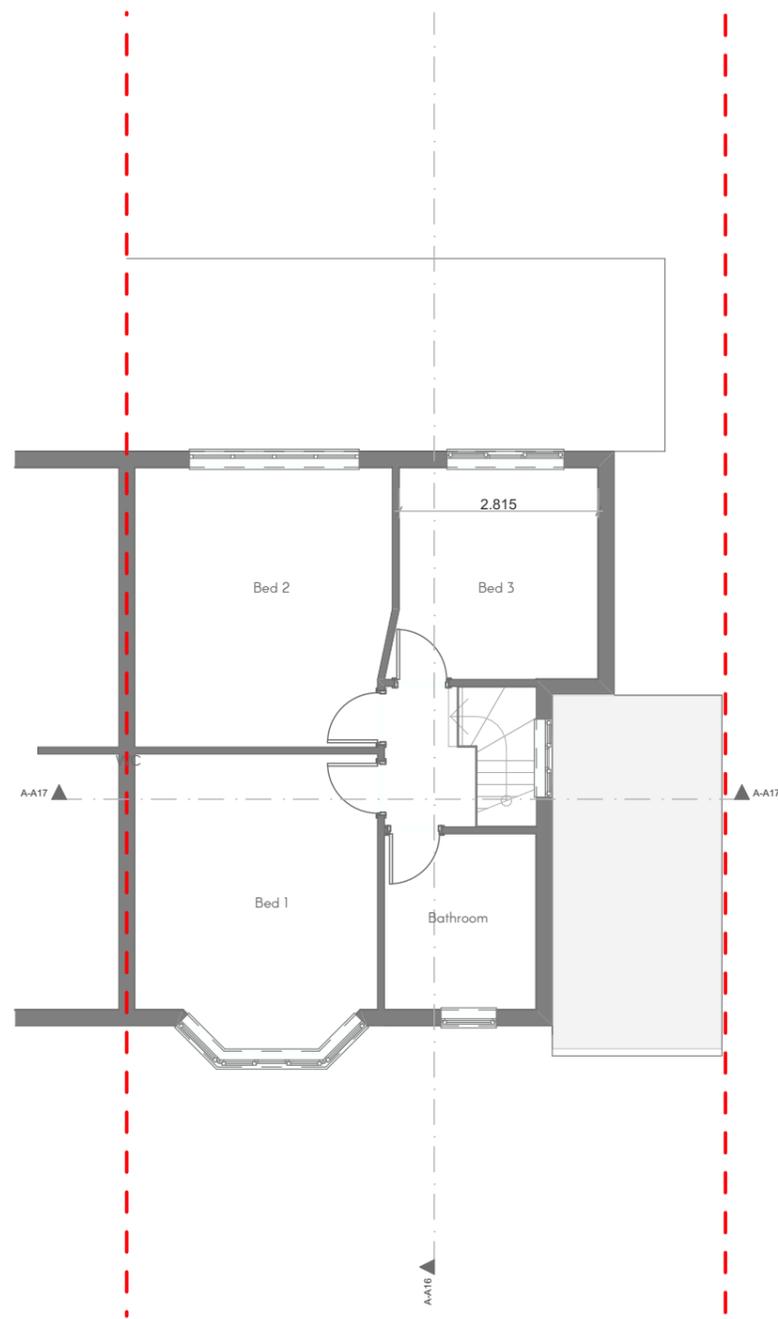

1. EXISTING FIRST FLOOR 1:100

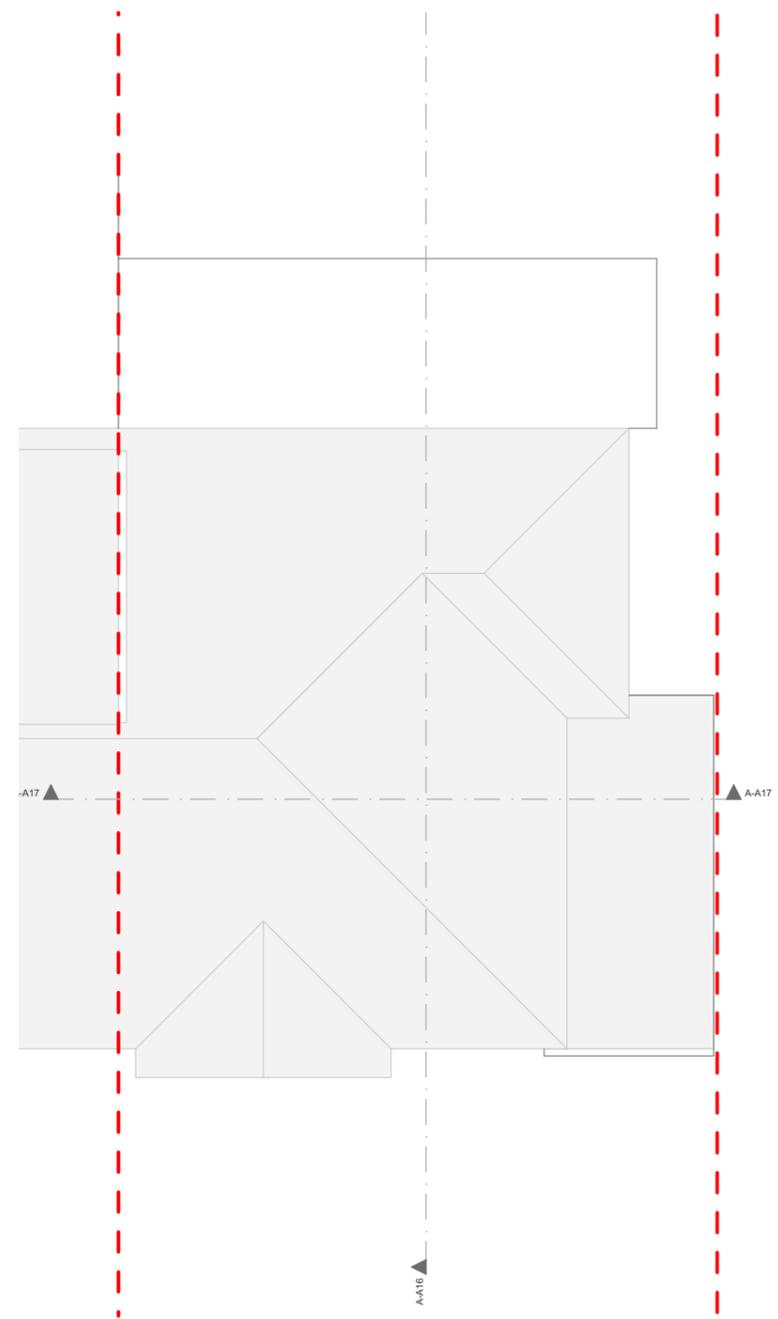

3. EXISTING ROOF PLAN 1:100



MUDAN AD  
Suite 3J, Argyle House,  
Joel Street, Northwood Hills  
HA6 1LL  
0203 974 2112  
jm@mudanad.co.uk

Job No.	25/LRN
Date	26/01/2026

Job	Lichfield 18 Lichfield Road Northwood Hills HA6 1LZ
-----	---

Drawing	EXISTING PLANS
Project Status	Design


Drawing No.	EX100
Drn	JM
Chk	JM
Rev.	




THESE DRAWINGS ARE COPYRIGHT OF MUDAN ARCHITECTURAL DESIGNS.  
DRAWINGS FOR PLANNING PURPOSES ONLY AND NOT FOR CONSTRUCTION.  
ONLY FIGURED DIMENSIONS TO BE TAKEN FROM THESE DRAWINGS.  
DO NOT SCALE THESE DRAWINGS.




1 Front Elevation 1:100

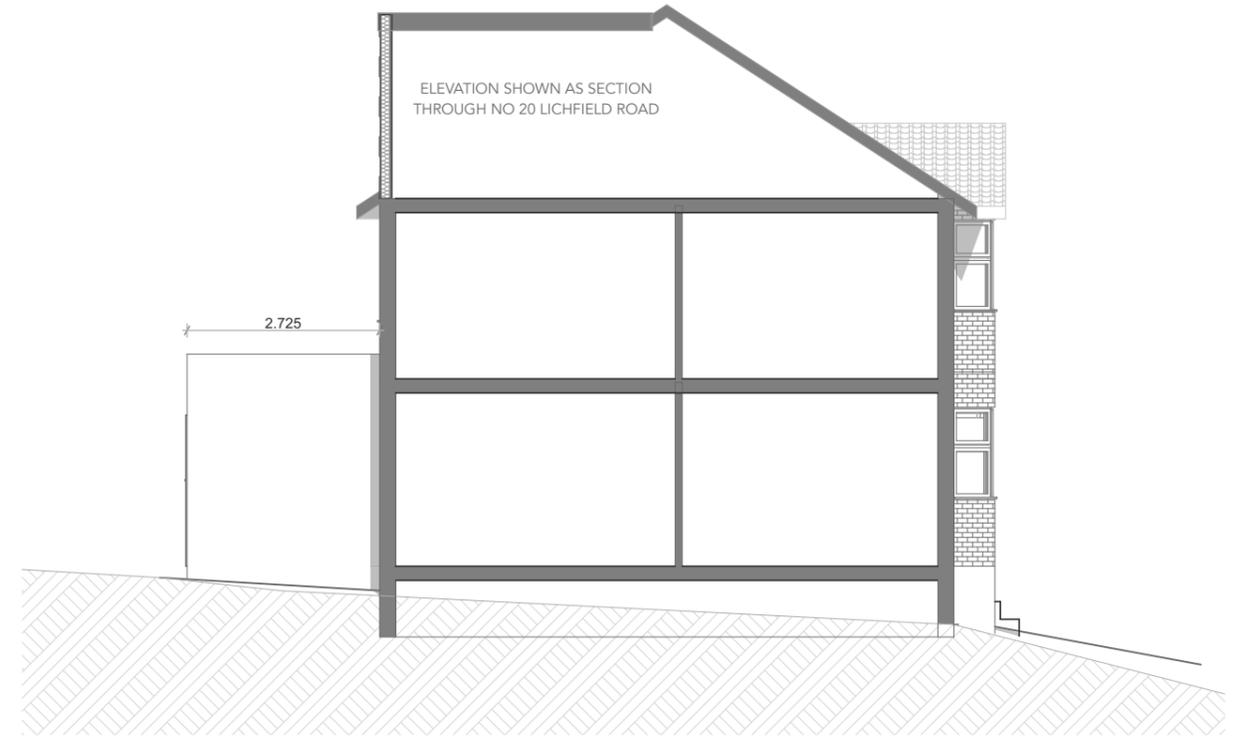

2 Side Elevation 1 1:100

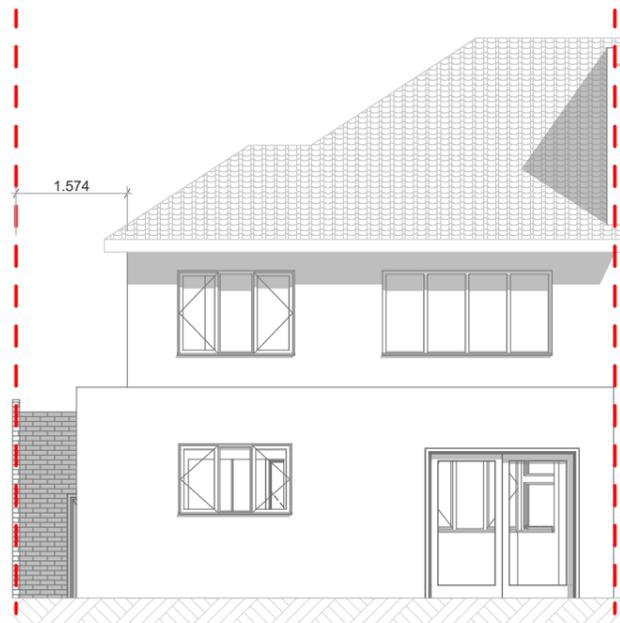

3 Rear Elevation 1:100

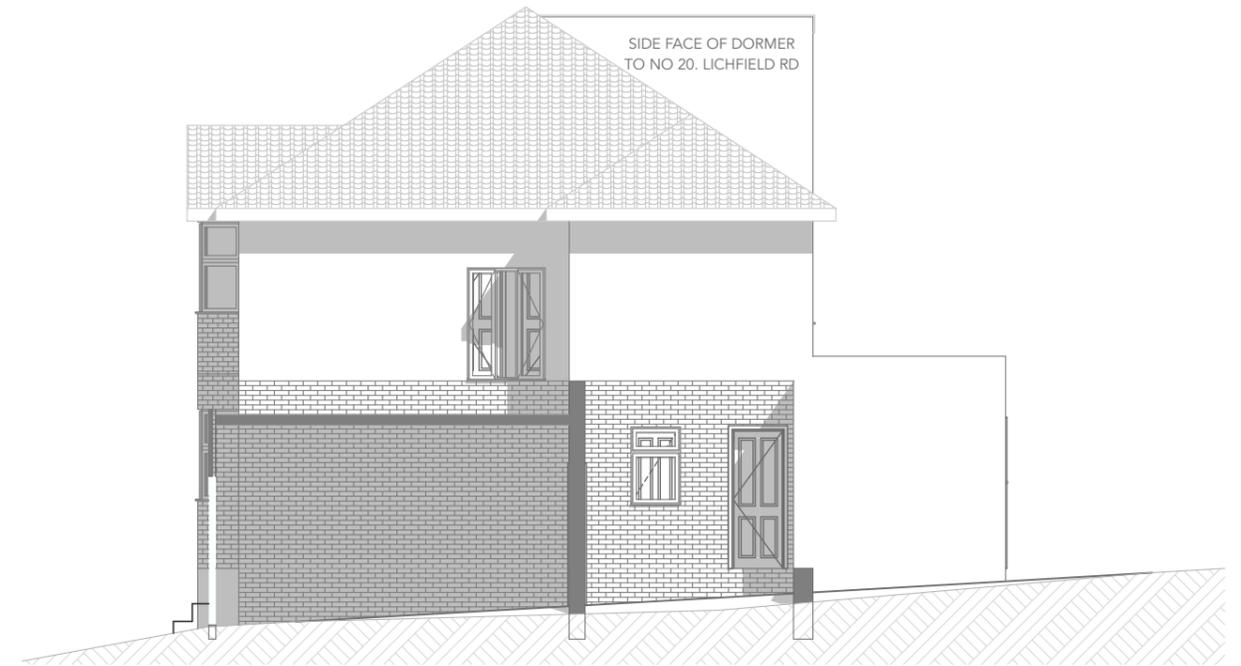

4 Side Elevation 2 1:100



MUDAN AD  
Suite 3J, Argyle House,  
Joel Street, Northwood Hills  
HA6 1LL  
0203 974 2112  
jm@mudanad.co.uk


Job No.	25/LRN
Date	26/01/2026

Job	Lichfield 18 Lichfield Road Northwood Hills HA6 1LZ
-----	---


Drawing	EXISTING ELEVATIONS	Drawing No.	EX200
Project Status	Design	Dwn	JM
		Chk	JM
		Rev.	




THESE DRAWINGS ARE COPYRIGHT OF MUDAN ARCHITECTURAL DESIGNS.  
DRAWINGS FOR PLANNING PURPOSES ONLY AND NOT FOR CONSTRUCTION.  
ONLY FIGURED DIMENSIONS TO BE TAKEN FROM THESE DRAWINGS.  
DO NOT SCALE THESE DRAWINGS.

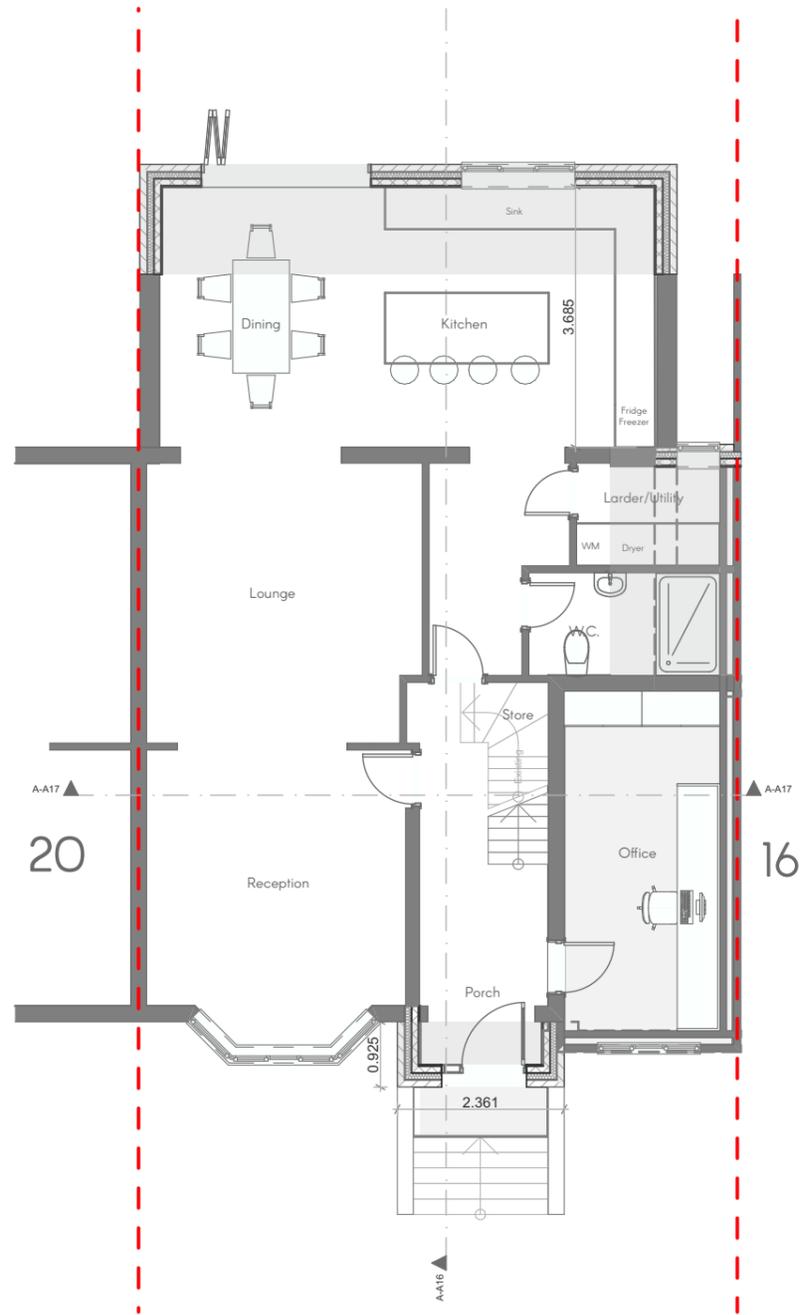

0. PROPOSED GROUND FLOOR 1:100

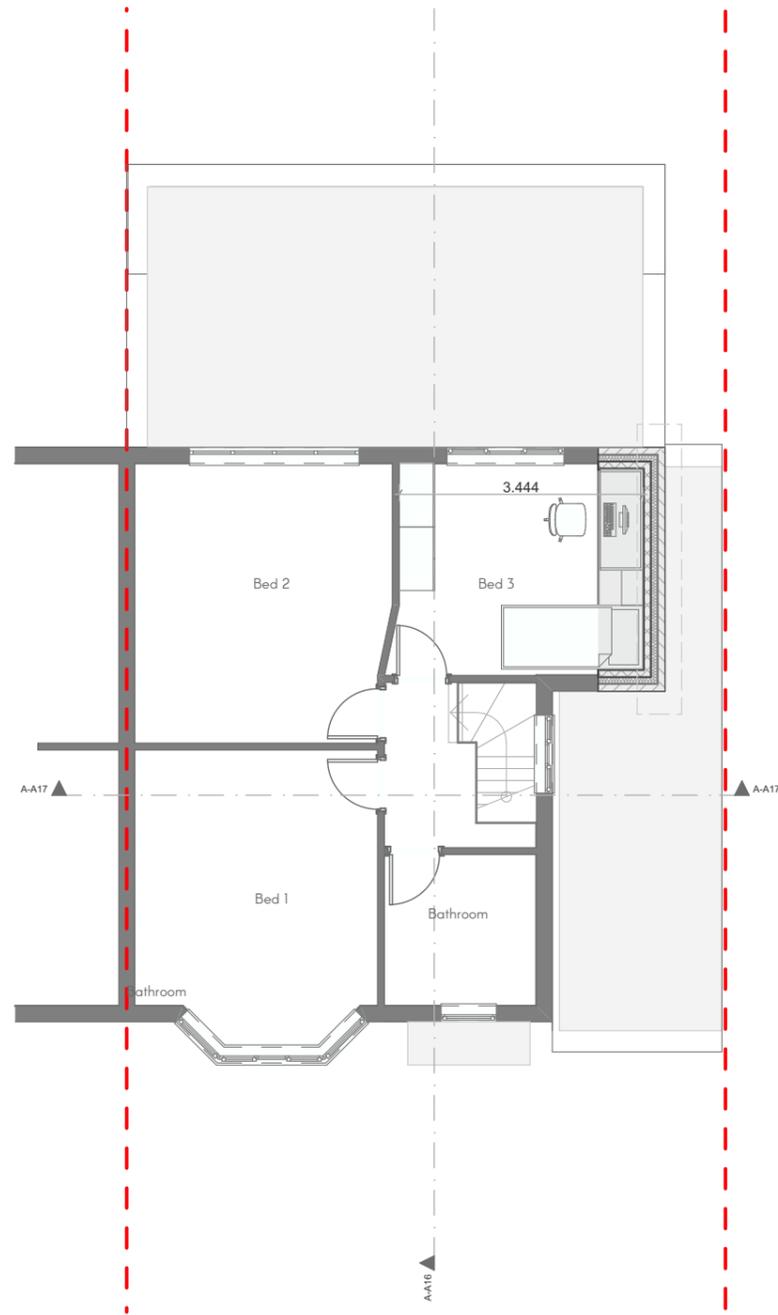

1. PROPOSED FIRST FLOOR 1:100

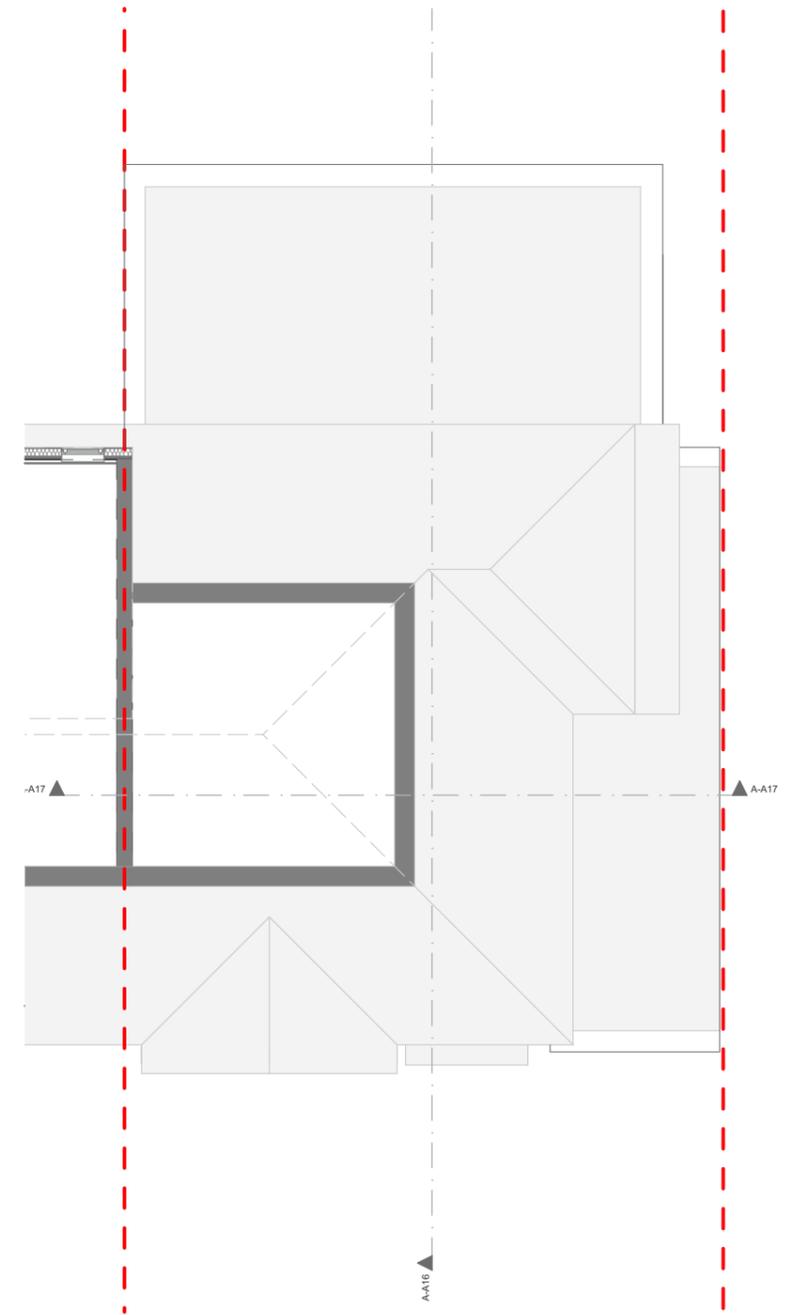

2. PROPOSED LOFT PLAN 1:100




Job No.	25/LRN
Date	26/01/2026

Job	Lichfield 18 Lichfield Road Northwood Hills HA6 1LZ
-----	---

Drawing	PROPOSED PLANS
Project Status	Design


Drawing No.	PR100
Drn	JM
Chk	JM
Rev.	

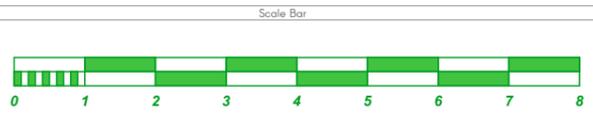


THESE DRAWINGS ARE COPYRIGHT OF MUDAN ARCHITECTURAL DESIGNS.  
DRAWINGS FOR PLANNING PURPOSES ONLY AND NOT FOR CONSTRUCTION.  
ONLY FIGURED DIMENSIONS TO BE TAKEN FROM THESE DRAWINGS.  
DO NOT SCALE THESE DRAWINGS.




1 Front Elevation 1:100

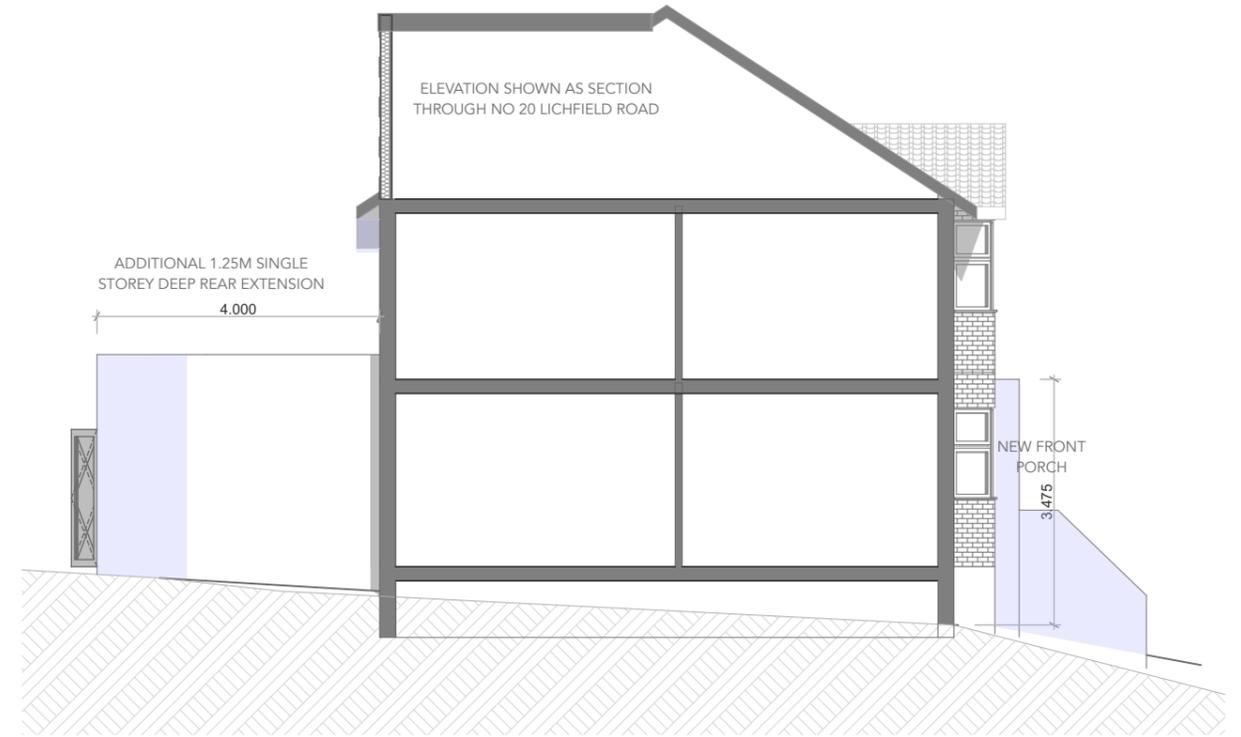

2 Side Elevation 1 1:100

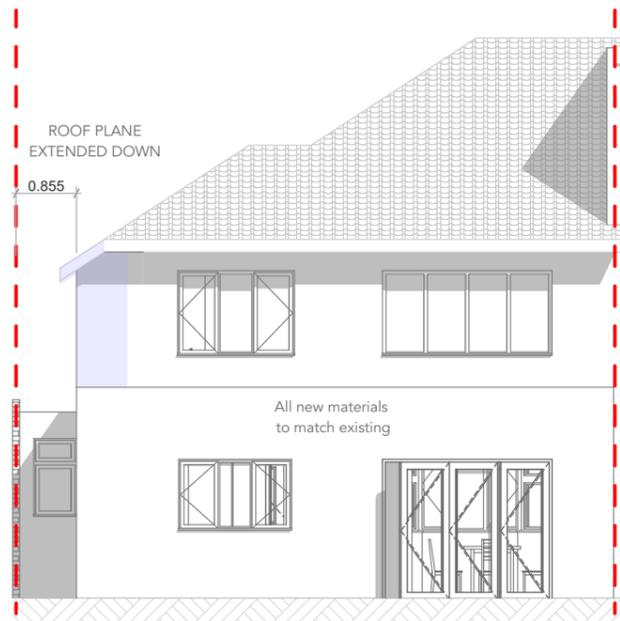

3 Rear Elevation 1:100

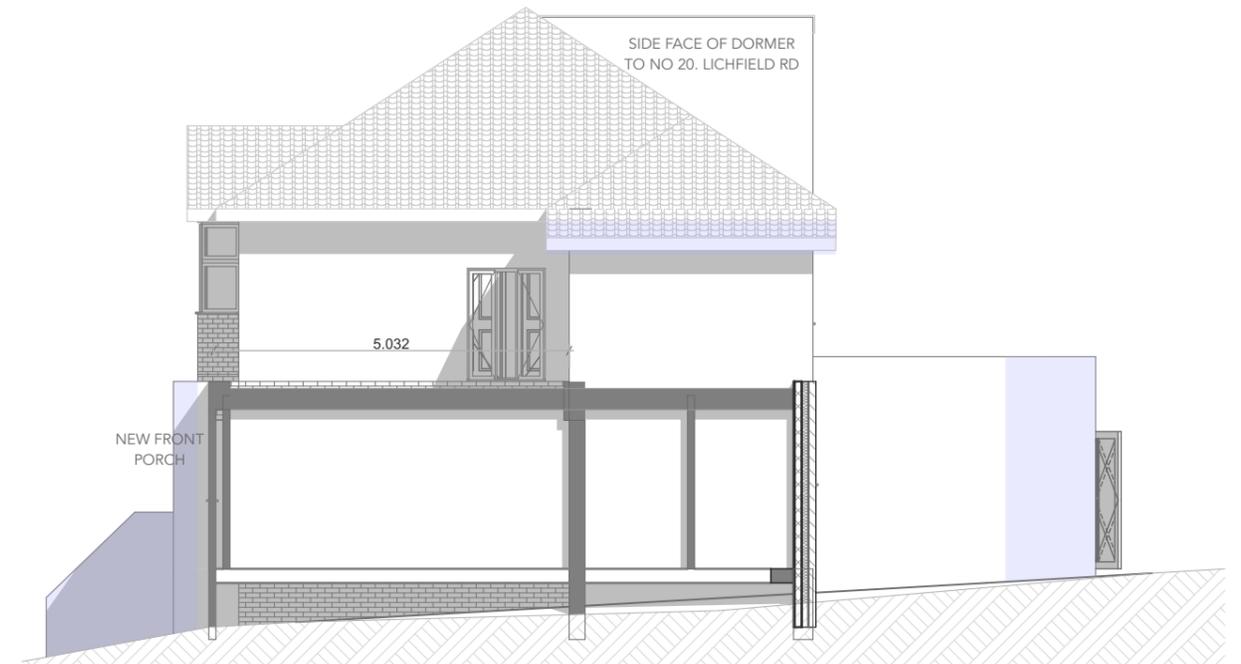

4 Side Elevation 2 1:100



MUDAN AD  
Suite 3J, Argyle House,  
Joel Street, Northwood Hills  
HA6 1LL  
0203 974 2112  
jm@mudanad.co.uk

Job No.	25/LRN
Date	26/01/2026

Job  
Lichfield  
18 Lichfield Road Northwood  
Hills HA6 1LZ

Drawing	Drawing No.		
PROPOSED ELEVATIONS	PR200		
Project Status	Dwn	Chk	Rev.
Design	JM	JM	



THESE DRAWINGS ARE COPYRIGHT OF MUDAN ARCHITECTURAL DESIGNS.  
DRAWINGS FOR PLANNING PURPOSES ONLY AND NOT FOR CONSTRUCTION.  
ONLY FIGURED DIMENSIONS TO BE TAKEN FROM THESE DRAWINGS.  
DO NOT SCALE THESE DRAWINGS.