



BINDRA-HA5 2RL



The Solar Bureau Ltd
133 Chase Side
Enfield EN2 0PN GB
george@thesolarbureau.co.uk

Date: 17 April 2026
Report No.:
69e24abfebeb2b0019277208





The Solar Bureau Ltd
133 Chase Side
Enfield EN2 0PN GB
george@thesolarbureau.co.uk


Date: 24 April 2026
Report No.:
69e24abfebeb2b0019277208





The Solar Bureau Ltd
133 Chase Side
Enfield EN2 0PN GB
george@thesolarbureau.co.uk

Date: 17 April 2026
Report No.:
69e24abfebeb2b0019277208

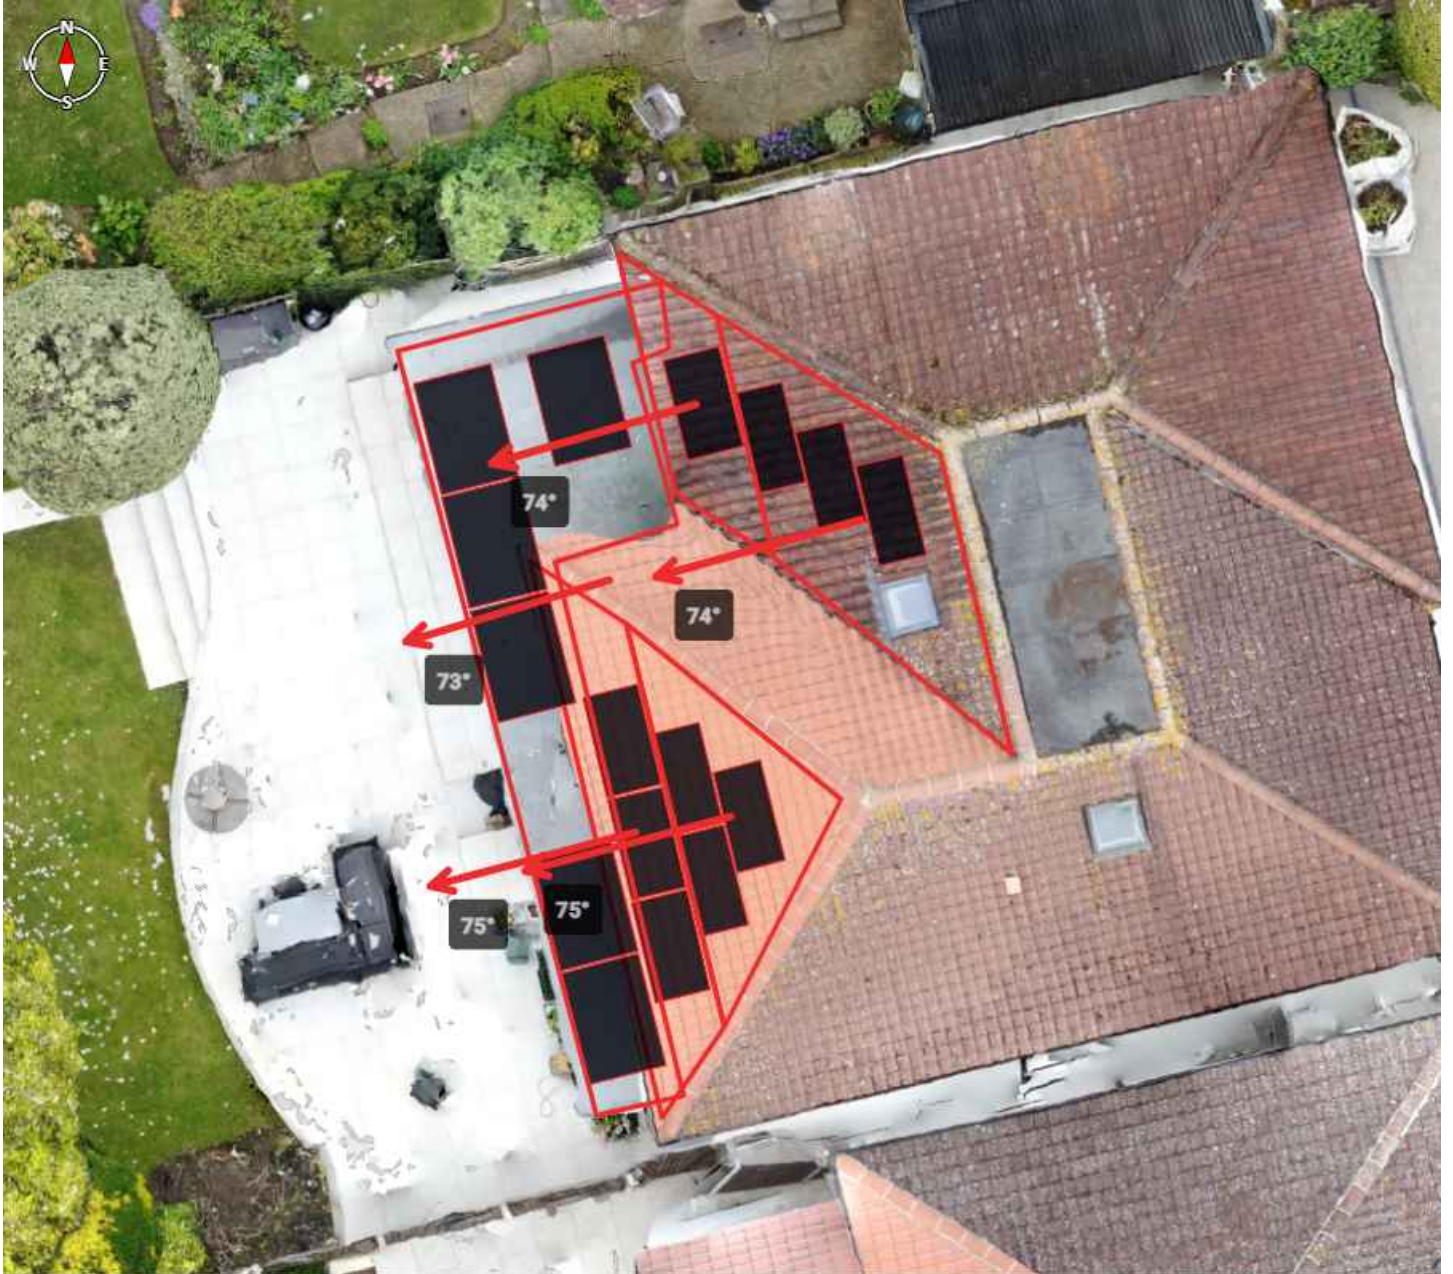



The Solar Bureau Ltd
133 Chase Side
Enfield EN2 0PN GB
george@thesolarbureau.co.uk

Date: 17 April 2026
Report No.:
69e24abfebeb2b0019277208





The Solar Bureau Ltd
133 Chase Side
Enfield EN2 0PN GB
george@thesolarbureau.co.uk

Date: 17 April 2026
Report No.:
69e24abfebeb2b0019277208





The Solar Bureau Ltd
133 Chase Side
Enfield EN2 0PN GB
george@thesolarbureau.co.uk

Date: 17 April 2026
Report No.:
69e24abfebeb2b0019277208





3D

Name: -
Email: -
Country: -
City: -, -
Street: -

BINDRA-HA5 2RL

PV AREA	
Distances	m
Distance	21.66 m
Distance	3.70 m
Distance	1.38 m
Distance	22.38 m
Distance	1.33 m
Distance	2.38 m
Distance	3.96 m
Distance	3.43 m
Distance	3.80 m
Distance	1.42 m
Distance	4.42 m
Distance	11.53 m
Total	81.38 m / #: 12

PV AREA	
Inclinations	°
Inclination	43.92 °
Inclination	32.40 °
Inclination	44.25 °
Inclination	33.11 °



3D

Name: -
Email: -
Country: -
City: -, -
Street: -

BINDRA-HA5 2RL

PV AREA	
Heights	m
Height	2.68 m
Height	3.07 m
Height	2.49 m
Total	8.24 m / #: 3



Solar Panels

Name: -
Email: -
Country: -
City: -, -
Street: -

BINDRA-HA5 2RL

PV AREA	
900 Wp	
Panel Dimensions:	1.50 m x 1.00 m
Panel Power:	300 Wp
Panel Azimuth:	75.12 °
Panel Pitch:	43.83 °
Panel offset from roof:	0.10 m
Panel spacing left/right:	0.04 m
Panel spacing top/bottom:	0.04 m
Number of Panels:	3

PV AREA	
900 Wp	
Panel Dimensions:	1.50 m x 1.00 m
Panel Power:	300 Wp
Panel Azimuth:	75.25 °
Panel Pitch:	34.68 °
Panel offset from roof:	0.10 m
Panel spacing left/right:	0.04 m
Panel spacing top/bottom:	0.04 m
Number of Panels:	3



Solar Panels

Name: -
Email: -
Country: -
City: -, -
Street: -

BINDRA-HA5 2RL

PV AREA	
900 Wp	
Panel Dimensions:	1.50 m x 1.00 m
Panel Power:	300 Wp
Panel Azimuth:	74.41 °
Panel Pitch:	44.74 °
Panel offset from roof:	0.10 m
Panel spacing left/right:	0.04 m
Panel spacing top/bottom:	0.04 m
Number of Panels:	3

PV AREA	
300 Wp	
Panel Dimensions:	1.50 m x 1.00 m
Panel Power:	300 Wp
Panel Azimuth:	73.91 °
Panel Pitch:	31.82 °
Panel offset from roof:	0.10 m
Panel spacing left/right:	0.04 m
Panel spacing top/bottom:	0.04 m
Number of Panels:	1



Solar Panels

Name: -
Email: -
Country: -
City: -, -
Street: -

BINDRA-HA5 2RL

PV AREA	
2.7 kWp	
Panel Dimensions:	1.68 m x 1.17 m
Panel Power:	450 Wp
Panel Azimuth:	73.15 °
Panel Pitch:	1.72 °
Panel offset from roof:	0.10 m
Panel spacing left/right:	0.04 m
Panel spacing top/bottom:	0.04 m
Number of Panels:	6