



EXISTING ROOFLIGHT

EXISTING ROOFLIGHT

PROPOSED 1500mm x 1000mm SOLAR PANELS PROJECTING NO MORE THAN 200mm ABOVE THE PLANE OF THE EXISTING PITCHED ROOF

LINE OF WALL BELOW SHOWN DOTTED

EXISTING ROOF PLAN

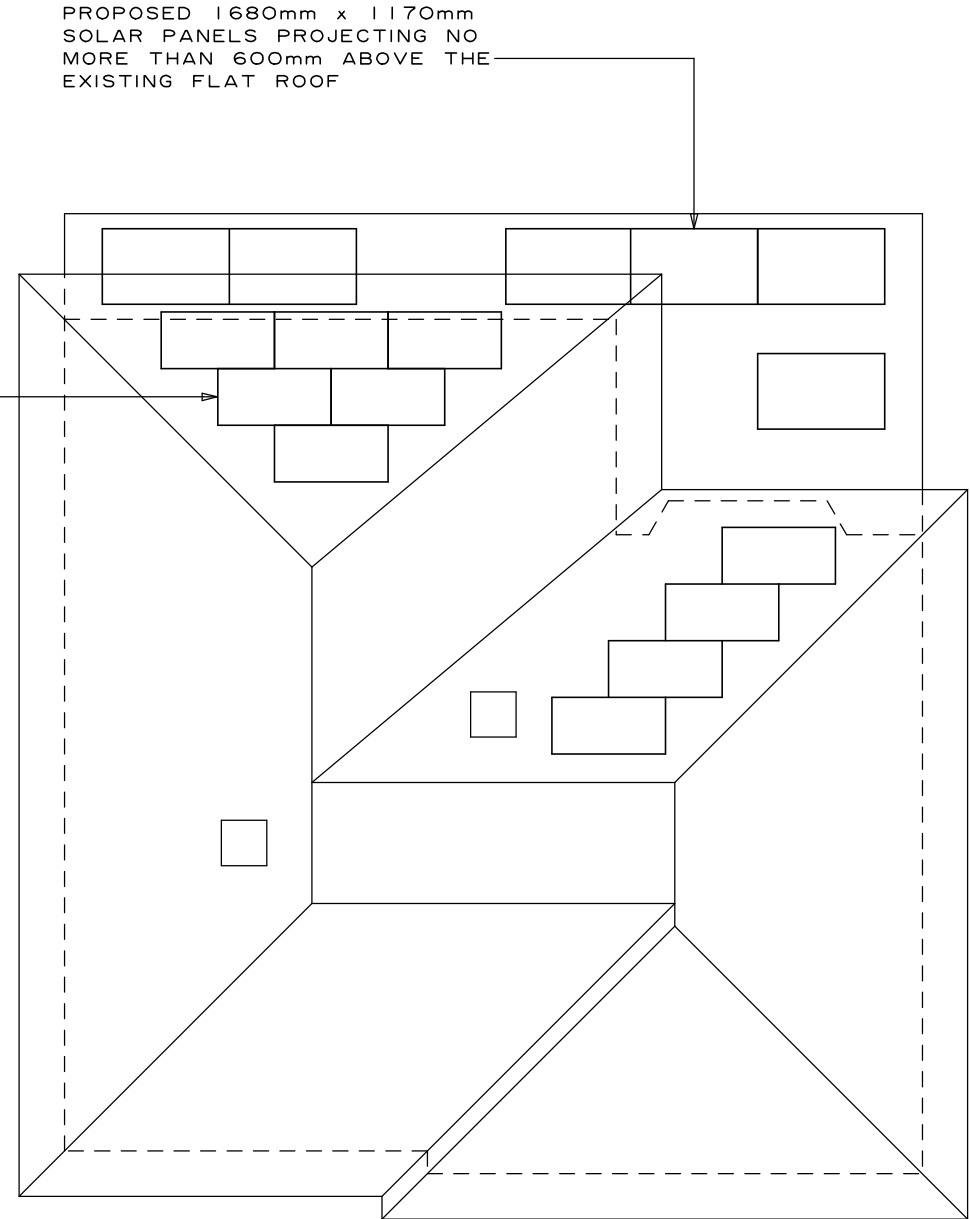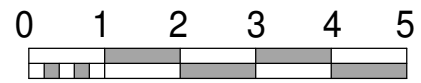

PROPOSED 1680mm x 1170mm SOLAR PANELS PROJECTING NO MORE THAN 600mm ABOVE THE EXISTING FLAT ROOF

PROPOSED 1500mm x 1000mm SOLAR PANELS PROJECTING NO MORE THAN 200mm ABOVE THE PLANE OF THE EXISTING PITCHED ROOF

LINE OF WALL BELOW SHOWN DOTTED

PROPOSED ROOF PLAN

21 ST LAWRENCE DRIVE
PINNAR

Proposed solar panels

Scale: 1:100 @ A3

Date: MAY 2026

2618/01

Scale this drawing for Planning purposes only.
All dimensions are to be checked on site and any discrepancies reported.