


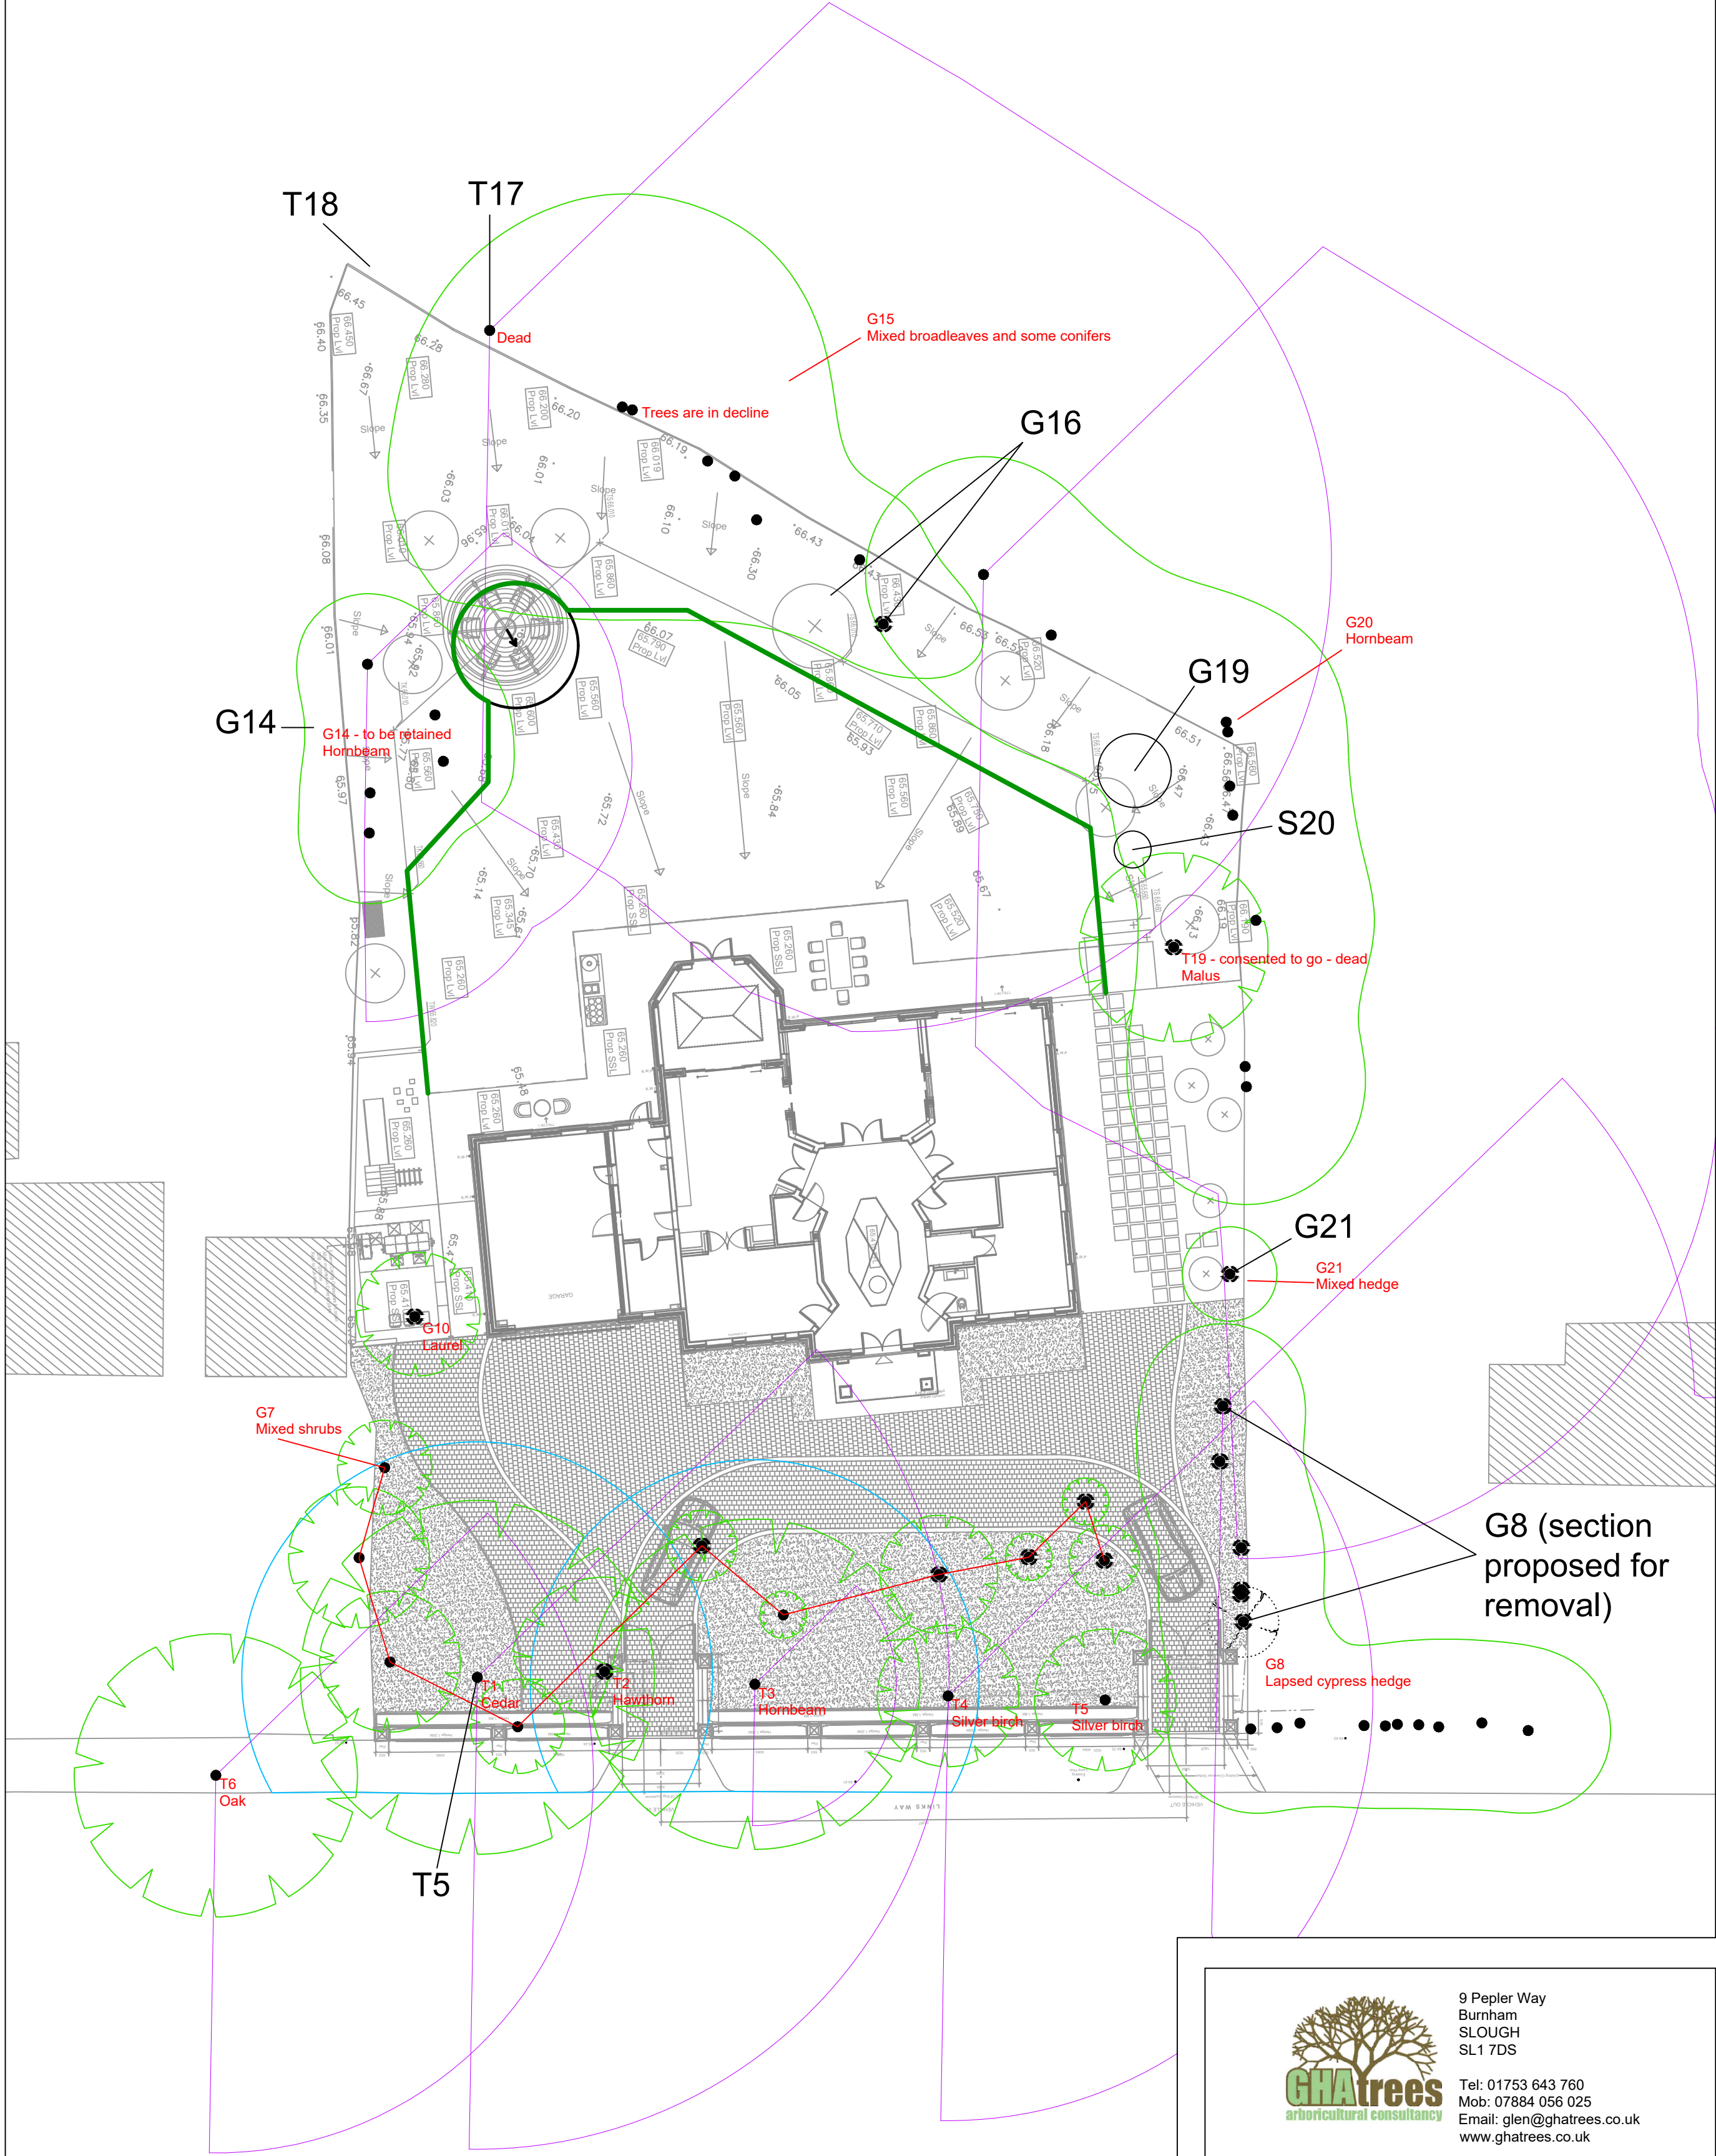




9 Pepler Way
Burnham
SLOUGH
SL1 7DS
Tel: 01753 643 760
Mob: 07884 056 025
Email: glen@ghatrees.co.uk
www.ghatrees.co.uk

Site: 6 Linksway, Northwood, Middlesex	1-200@A2
Drawing Title: Tree Protection Plan (protection removed April 2022)	Rev H, May 2021

Key:


Category

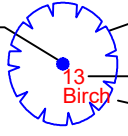

Crown Spread
Tree Number
Species



Tree Proposed for Removal

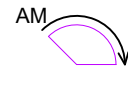

AM
PM
Approximate sweep of
shade cast by trees in
midsummer



Retaining wall/structure
for 'flat' lawn