



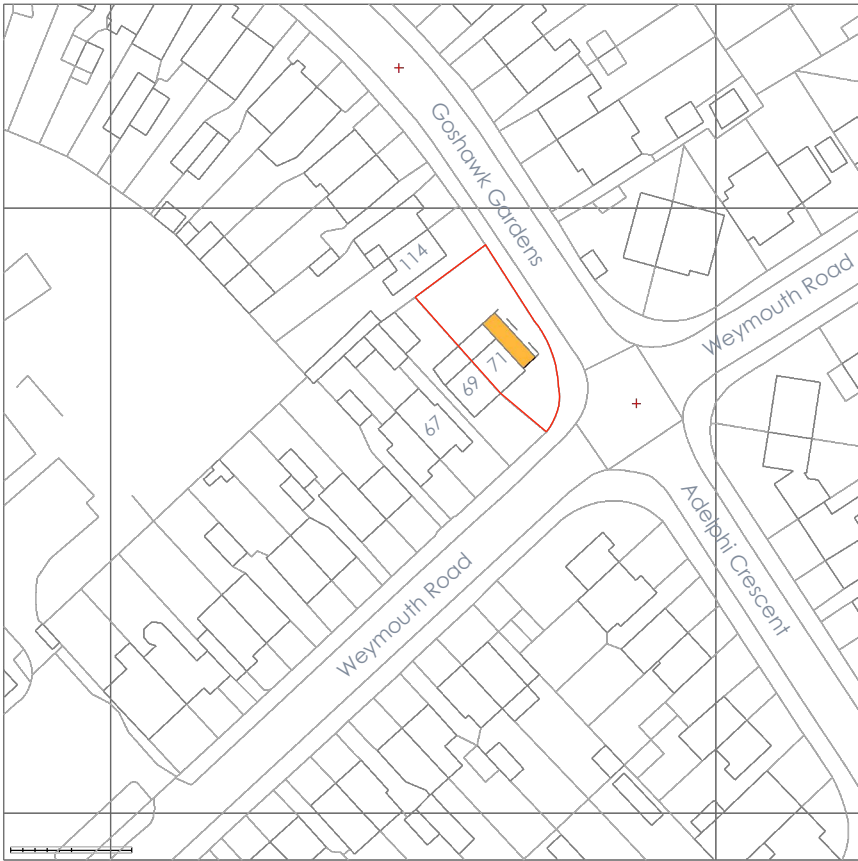


0 50
Scale 1:1250 @ A3

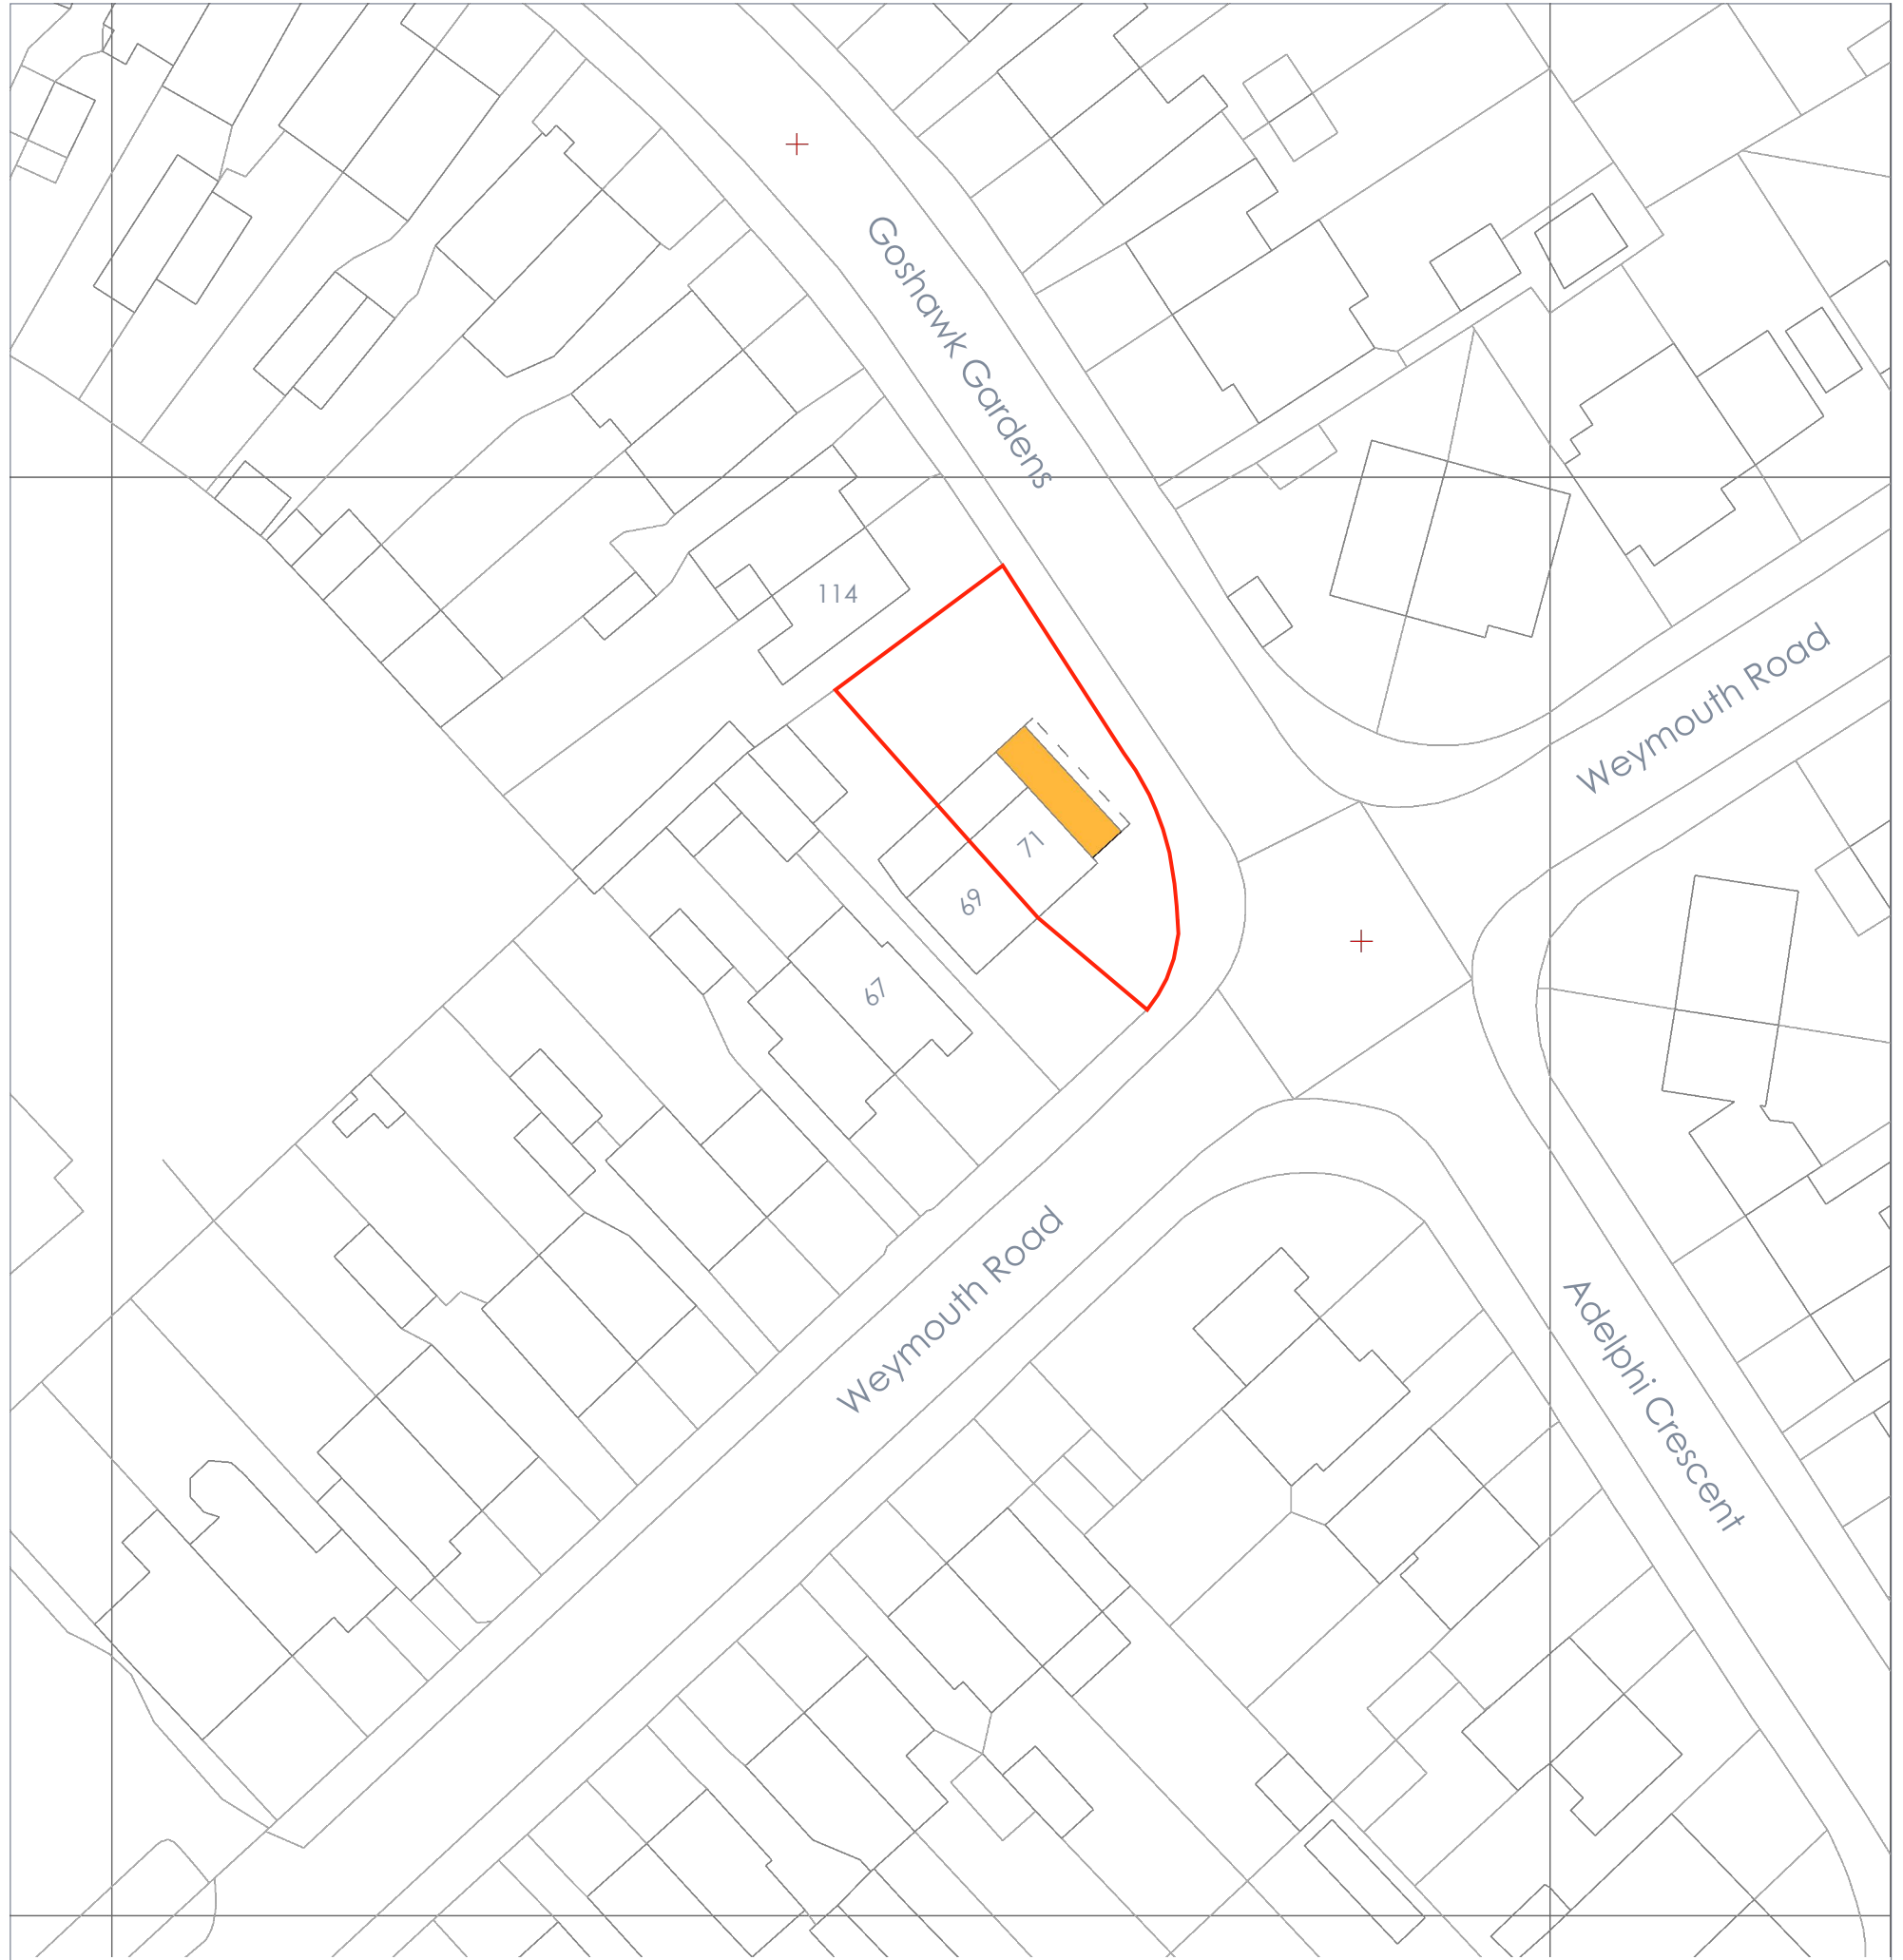


© Crown Copyright and database rights 2020 OS 100047474


Land Registry Title Numbers
71 Weymouth Road - MX375866

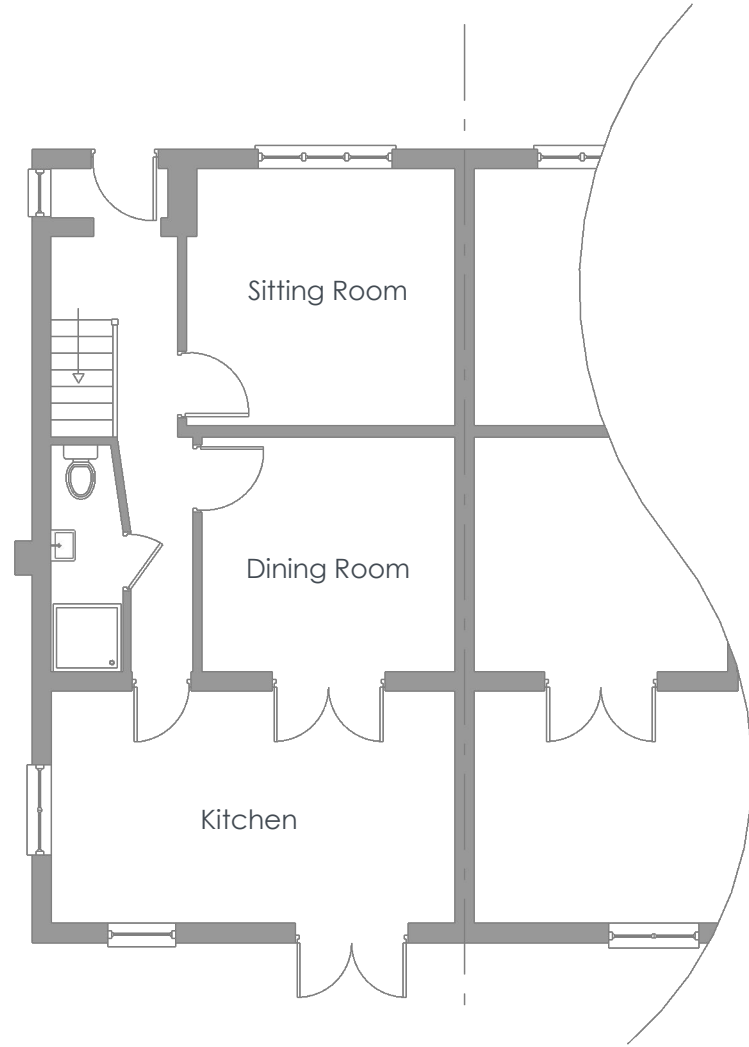


Existing Ground Floor Plan

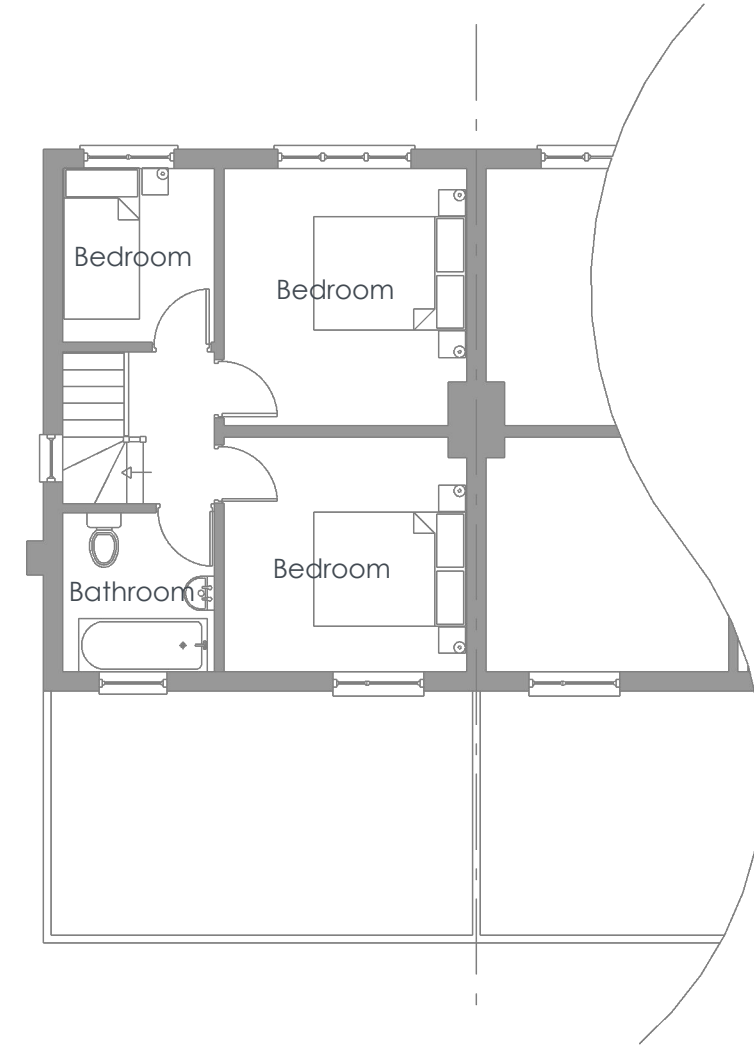

Existing First Floor Plan

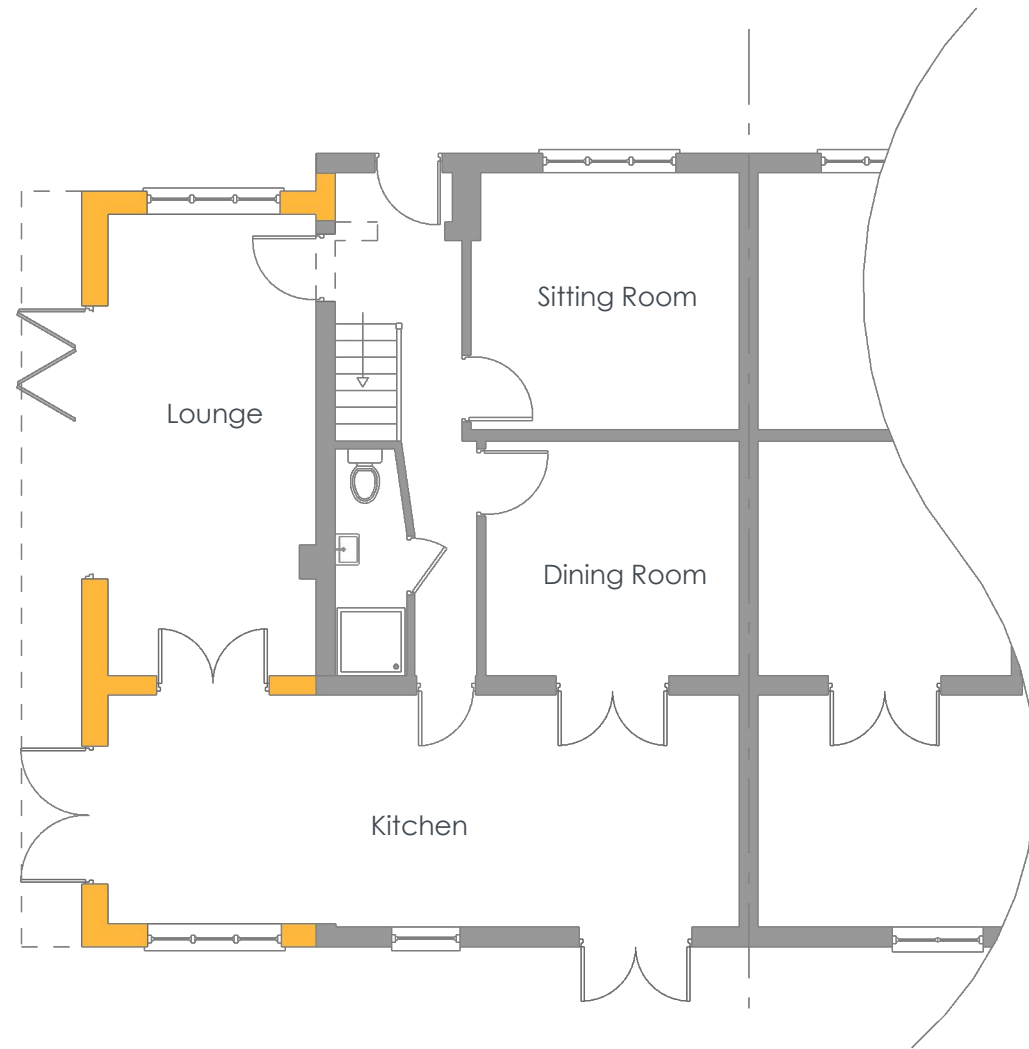

Proposed Ground Floor Plan

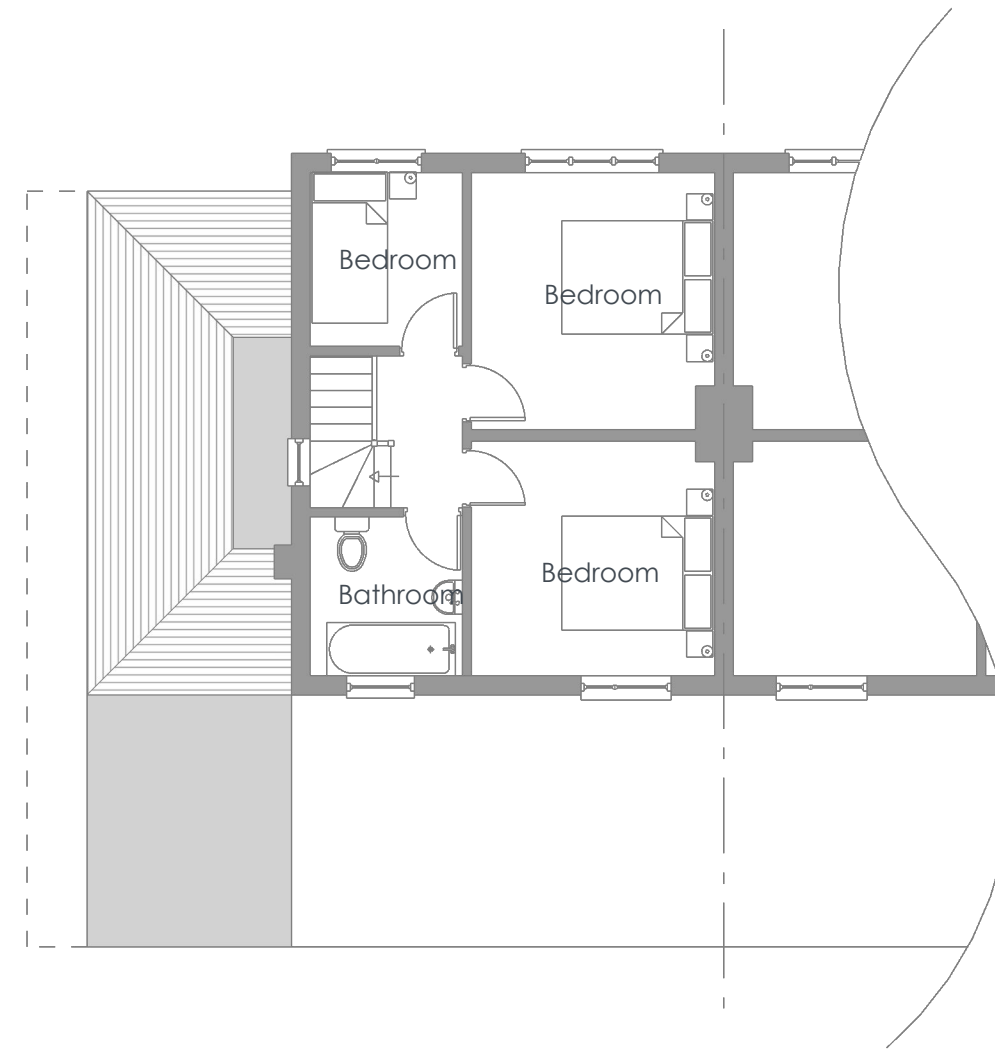


Proposed First Floor Plan



As Existing Front Elevation



As Existing Side Elevation facing crossroad

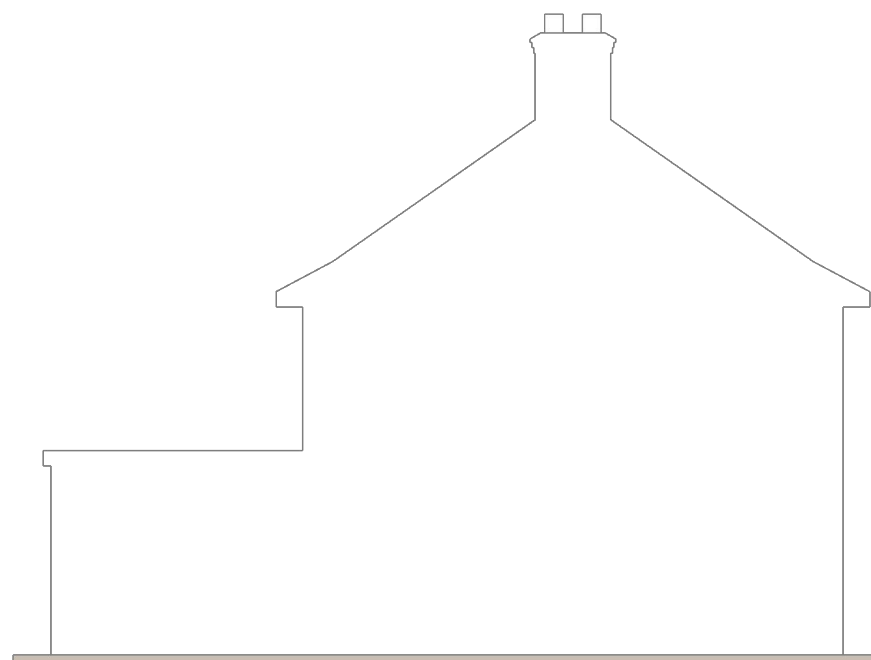

As Existing Side Elevation between no.67




As Existing Rear Elevation



As Proposed Front Elevation



As Proposed Side Elevation facing crossroad

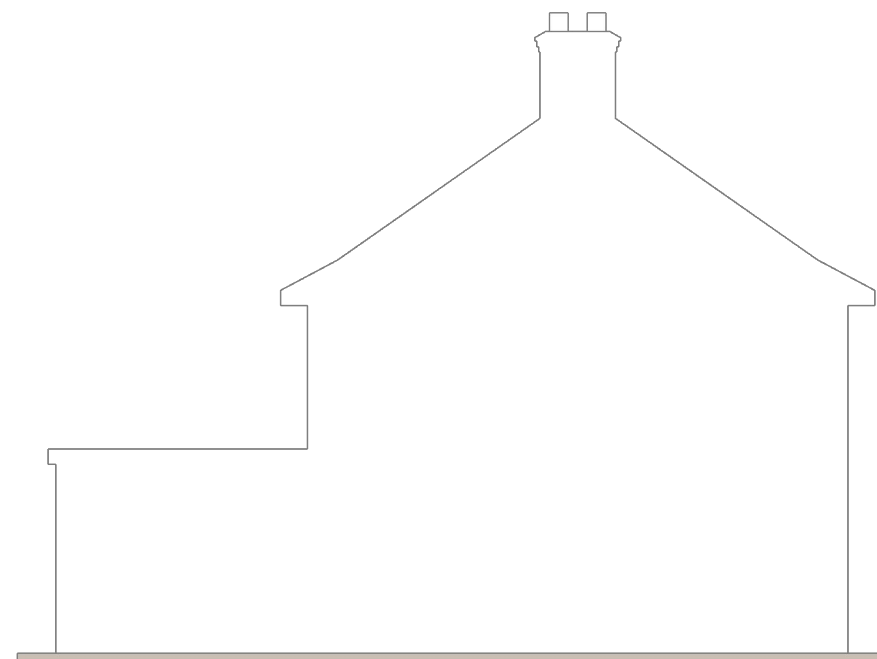

As Proposed Side Elevation between no.67



As Proposed Rear Elevation

Set back 500mm from
original building line