


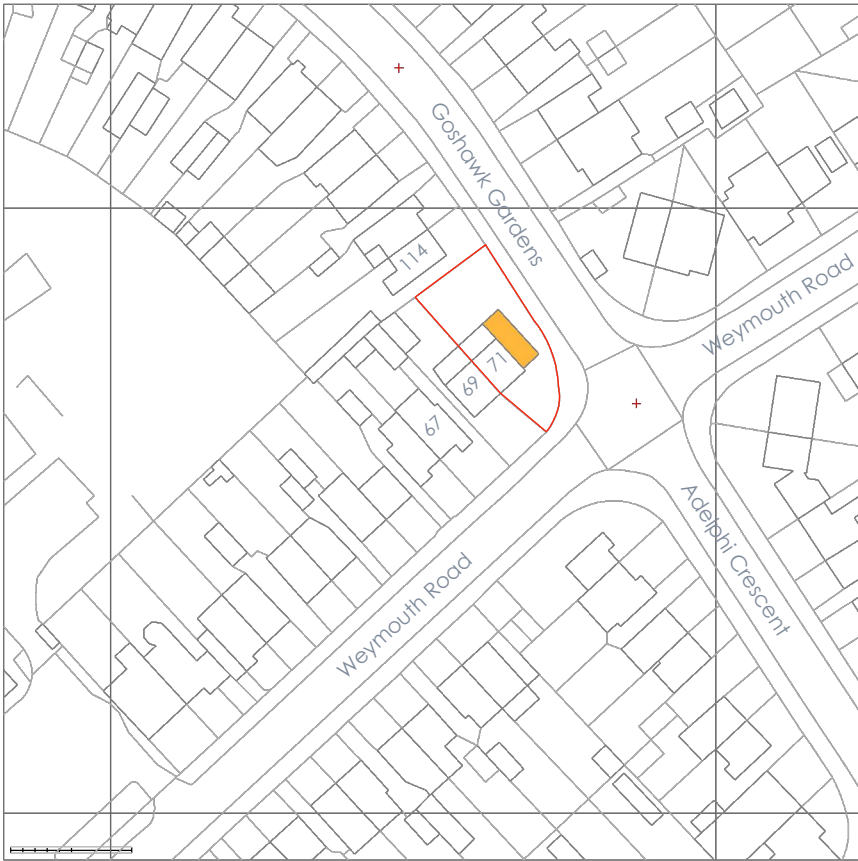


0 50

Scale 1:1250 @ A3

© Crown Copyright and database rights 2020 OS 100047474

Land Registry Title Numbers
69 Weymouth Road - MX273254
71 Weymouth Road - MX375866

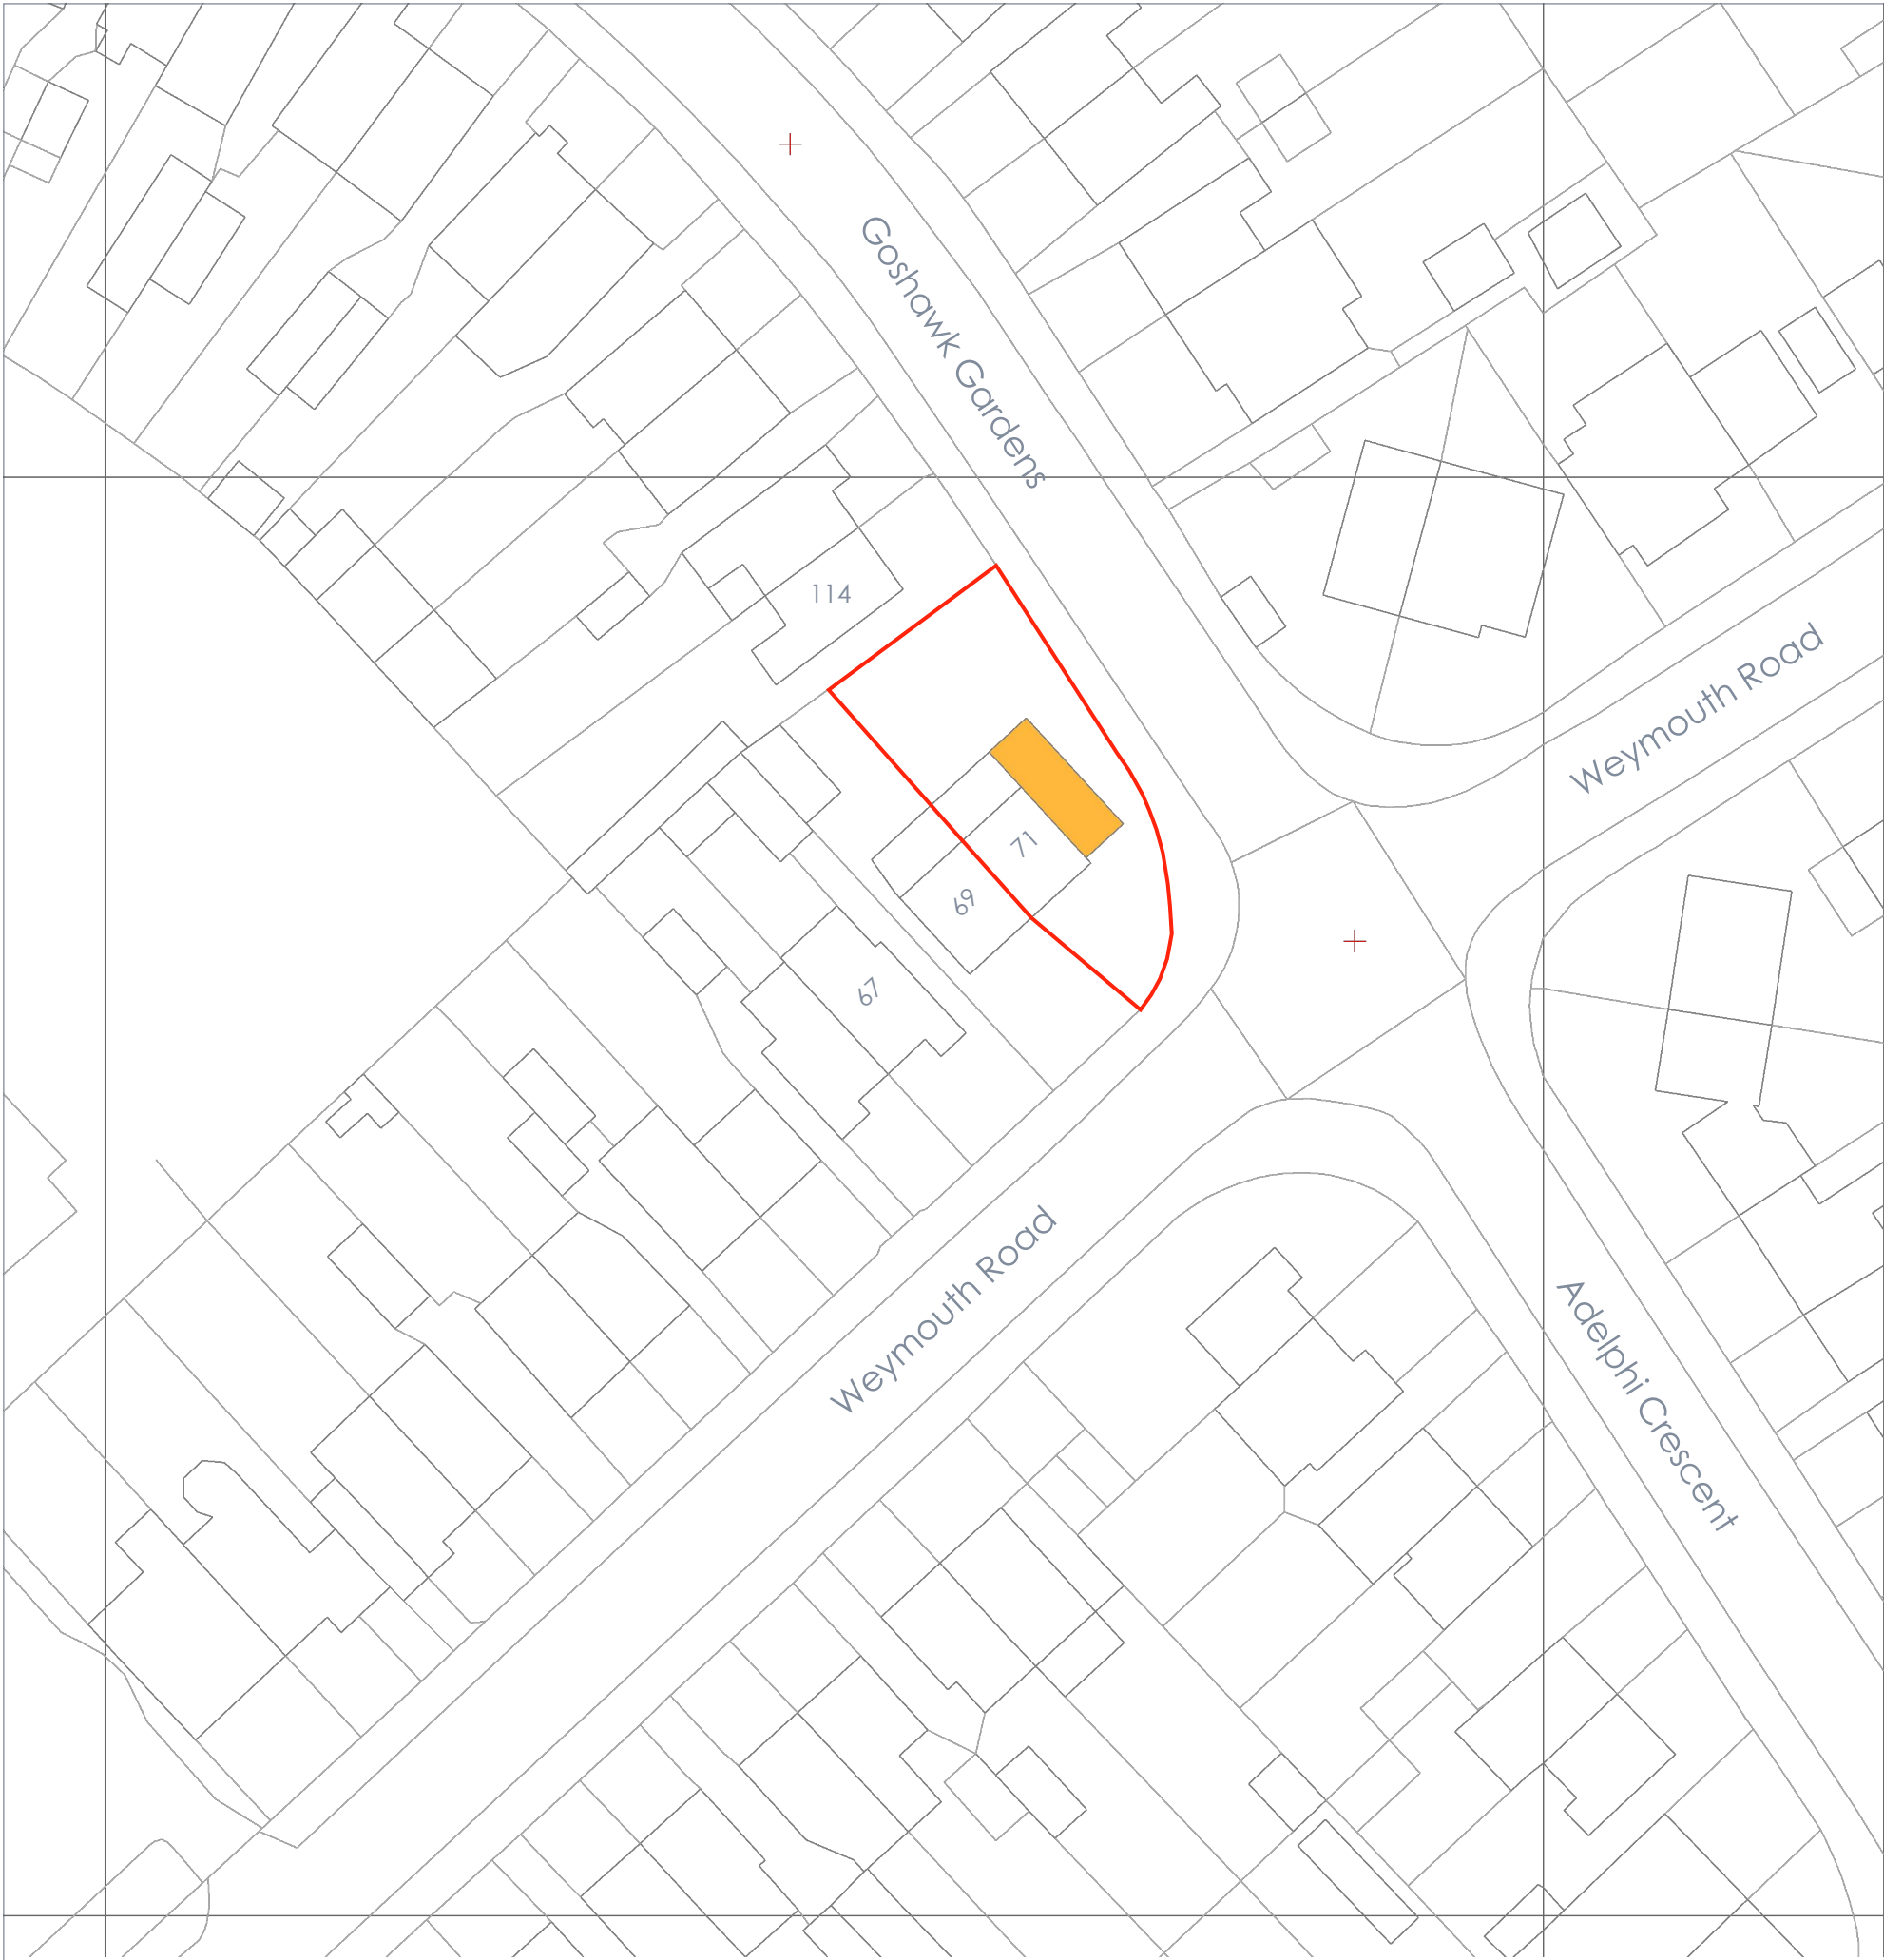


0 10 20 50


Scale 1:500 @ A3

DRAWN BY DL	DESCRIPTION Site Location and Site Plans	CLIENT	ISSUE
		Peepal Tree Support Services 71 Weymouth Road Hayes UB4 8NG	21/04/22


01

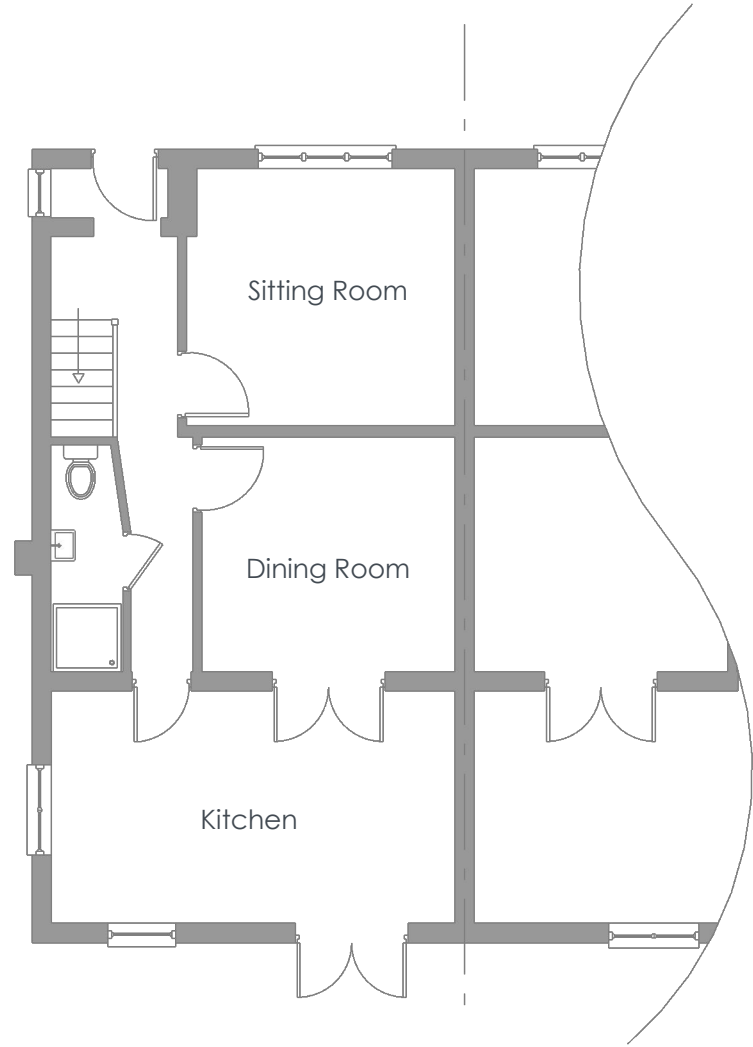


Existing Ground Floor Plan

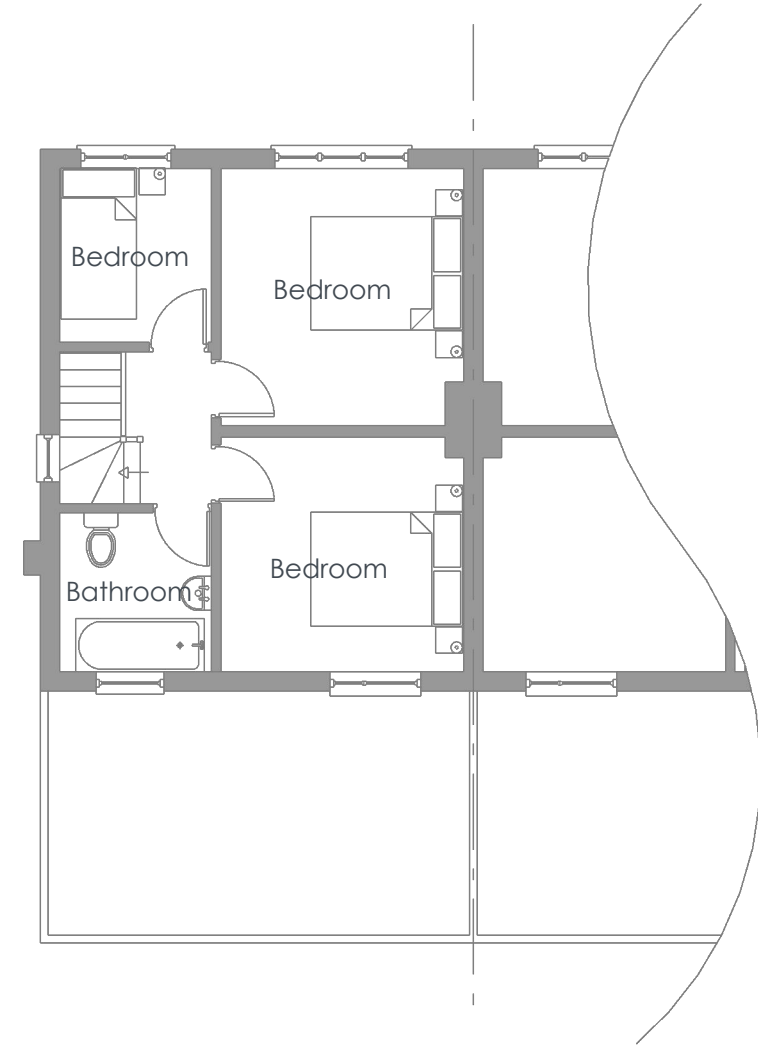

Existing First Floor Plan

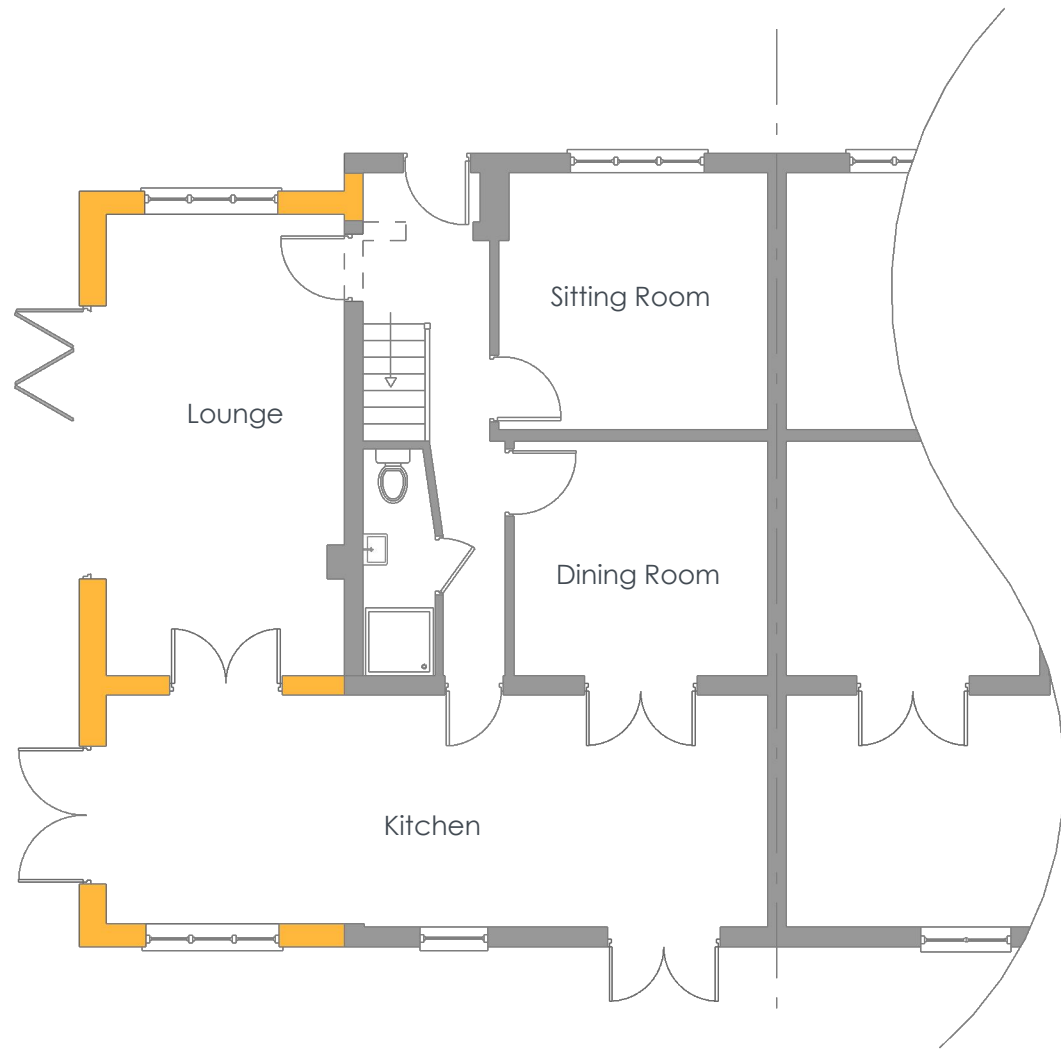

Proposed Ground Floor Plan

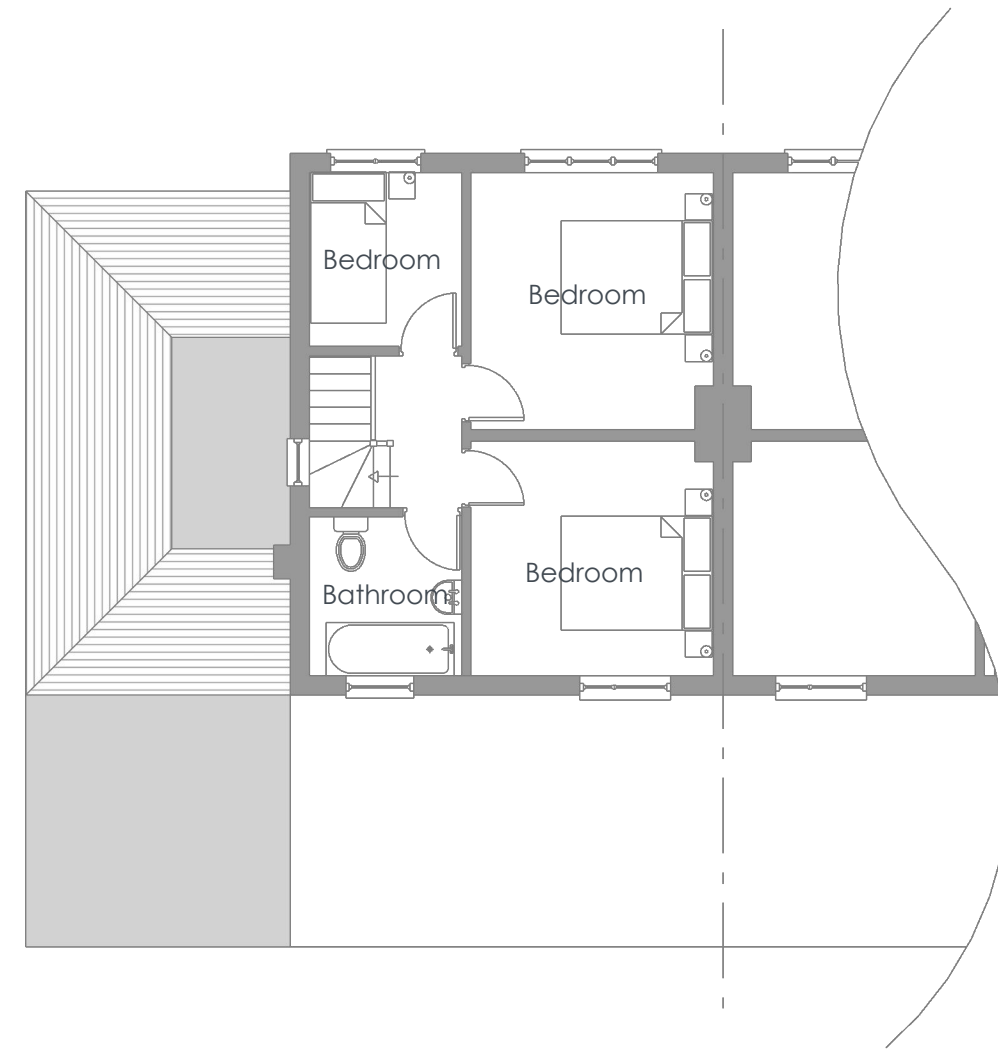


Proposed First Floor Plan



As Existing Front Elevation



As Existing Side Elevation facing crossroad

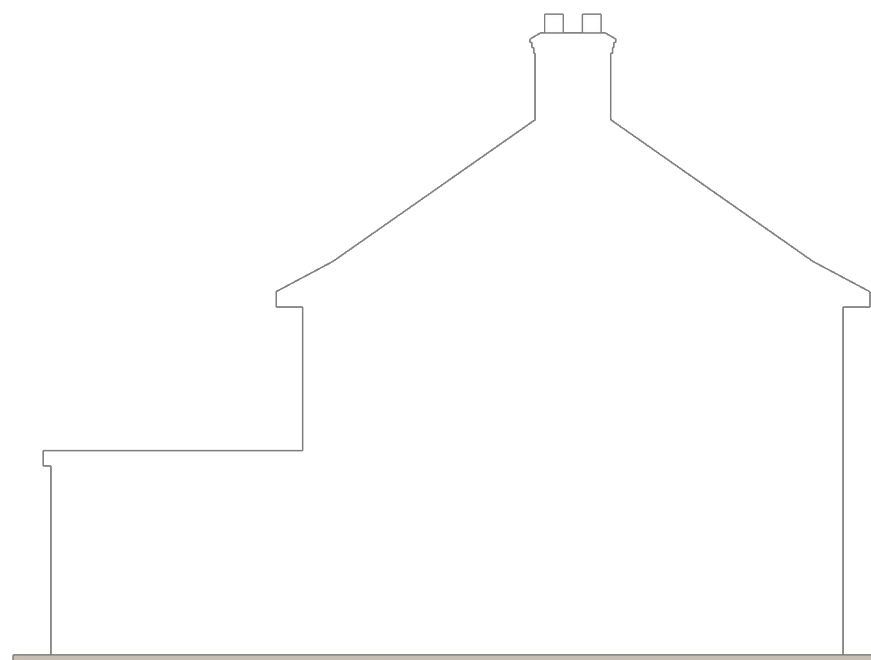

As Existing Side Elevation between no.67




As Existing Rear Elevation



As Proposed Front Elevation



As Proposed Side Elevation facing crossroad

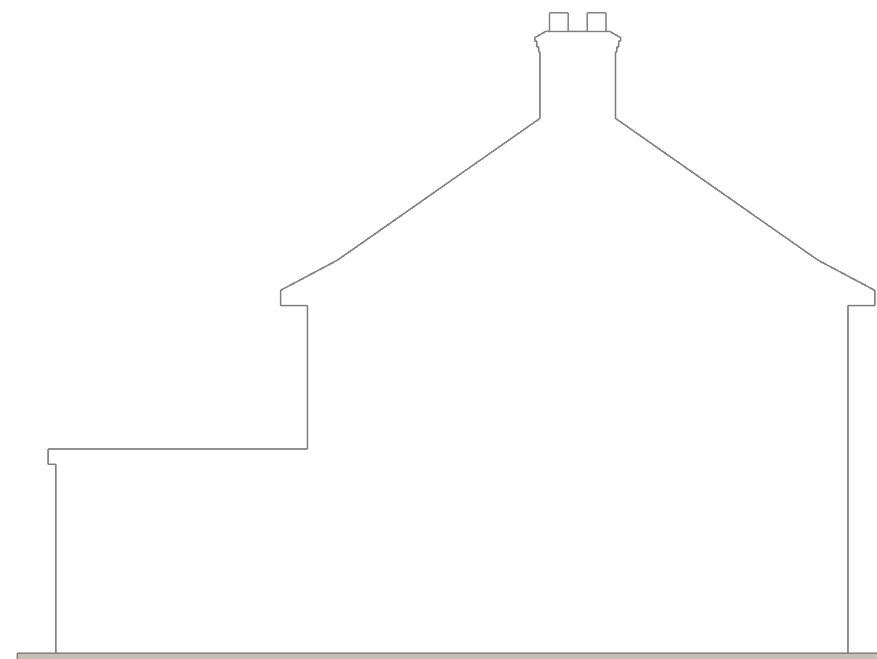

As Proposed Side Elevation between no.67



As Proposed Rear Elevation