


- ① Plasterboard Partition - removable
- ② Enclosed plasterboard riser for SVP
- ③ Book shelf or cupboard to match rise
- ④ Relocated existing sliding door
- ⑤ Steel beam over
- ⑥ Pier required for structure over
- ⑦ U/floor heating manifold

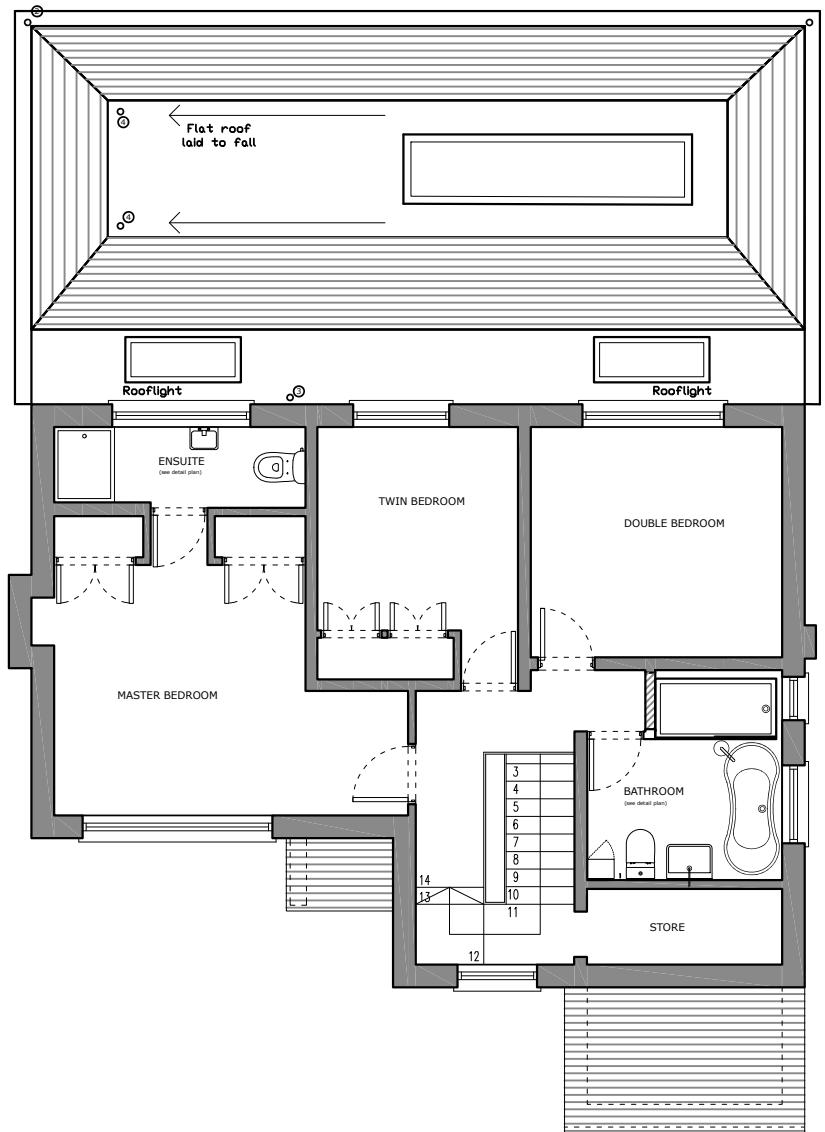

- ① Flat Roof to existing rain water collection
- ② New rain water collection to soakaway in garden
- ③ Existing SVP (dropped ceiling to maintain existing pipework at first floor)
- ④ RW collection through roof space to perimeter gutter

CLIENT
DR. RHEA BANSAL
DR. MIHIR SANGHVI

ARCHITECT

ICE ARCHITECTS | 70 White Lion Street | N1 9PP London | uk
telephone + 44 (0) 20 32150015
www.ice-architects.com | ice-london@ice-architects.com

KEYPLAN

NOTES:

- 17.03.'23 First Issue
NO. DATE ISSUE
REVISIONS
PROJECT

DRAWING TITLE
GROUND & FIRST FLOOR
PLAN - REAR EXTENSION

PLAN REAR EXTENSION

DATE 17.02.2023 DRAWING NO. 1 REVISION 0

SCALE
1/100 @ A3

ICE JOB NO.
01-074

23.276
CAD FILE NAME

Planning App.dwg © Copyright ICE ARCHITECTS LTD. 2010

PL3.01