


Proposed Section 02

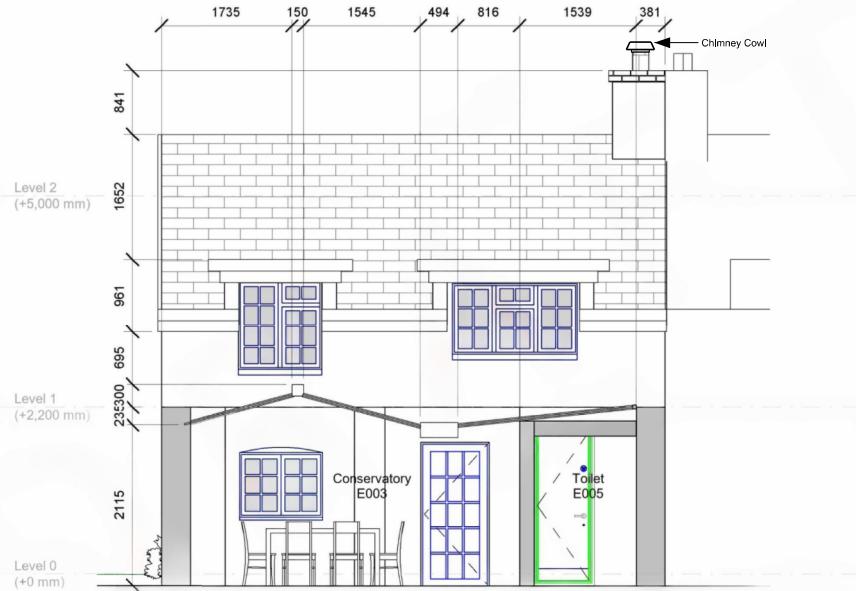

Proposed Section 03

NOTES	33A The Green, West Drayton, Hillingdon, UB7 7PN	REVISIONS	33A The Green DWG22 LISTED BUILDING CONSENT Proposed Section 02 & 03 Scale: 1:100 @ A4 (all dimensions in mm) Drawn by: EH Date: May 2025
<p>THIS DRAWING IS FOR PLANNING PURPOSES ONLY AND SHOULD NOT BE USED FOR CONSTRUCTION. ALL MEASUREMENTS ARE UNCONFIRMED FOR PLANNING SITE SURVEY. BOUNDARIES ARE INDICATIVE & MUST BE CHECKED ON SITE.</p>	PLANNING		