






PROPOSED FRONT ELEVATION  
(No Change)

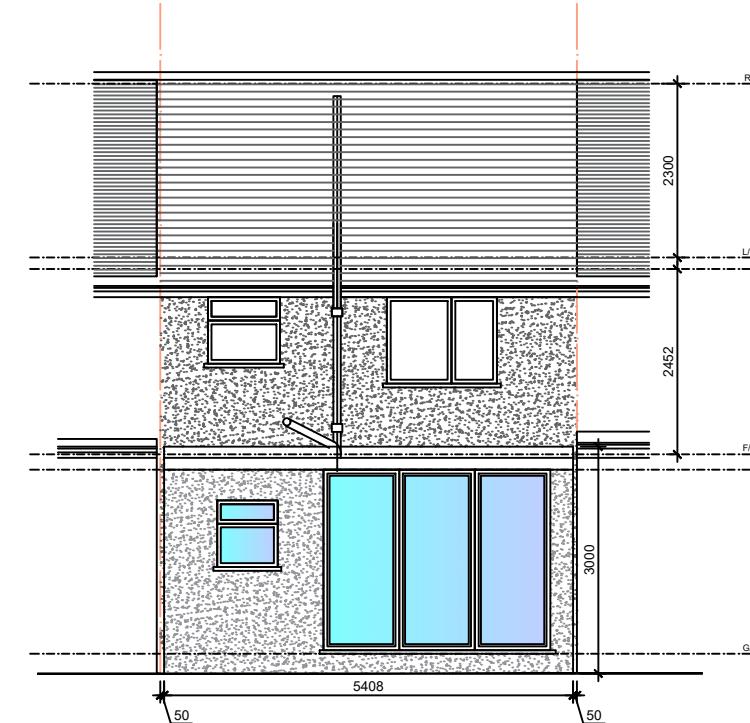


PROPOSED REAR ELEVATION

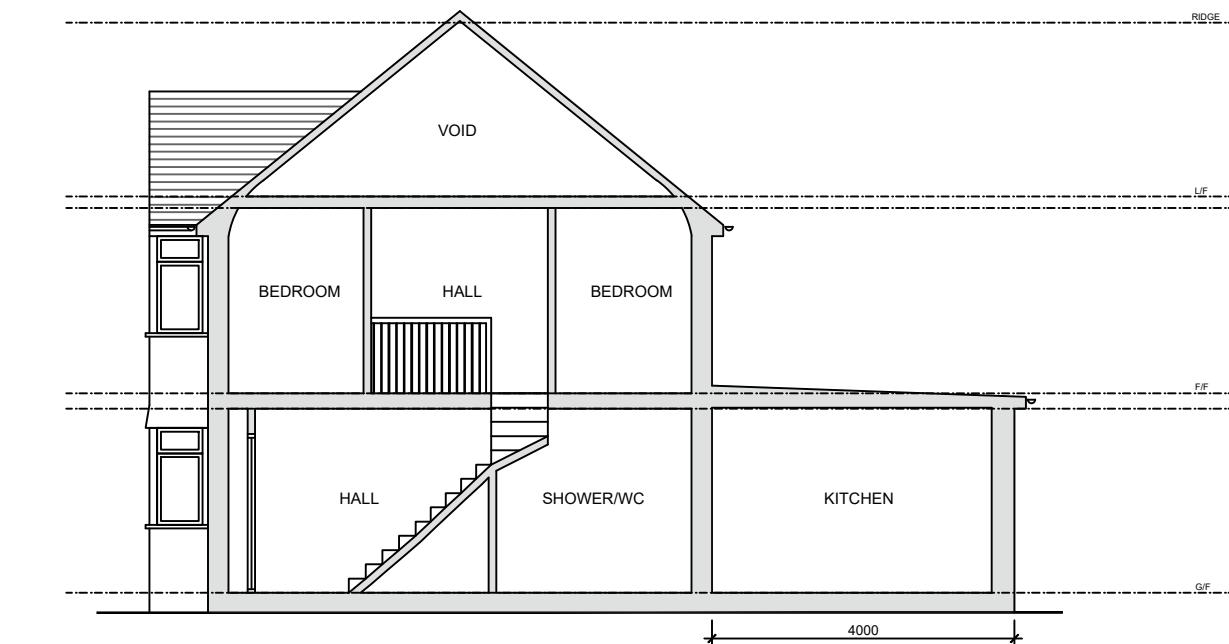

PROPOSED SIDE SECTION

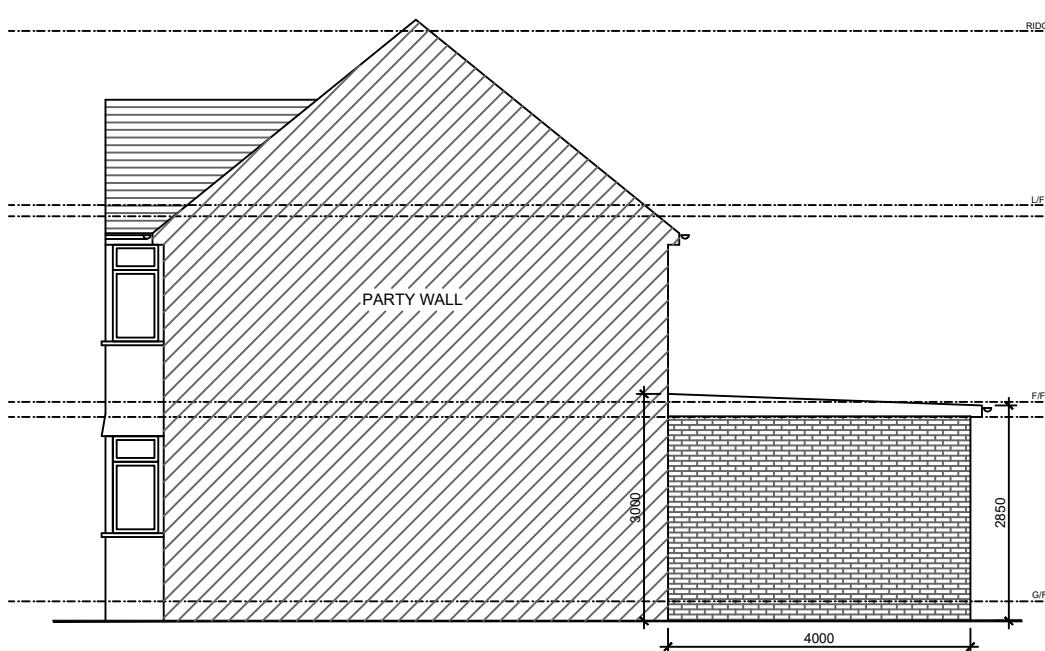

PROPOSED RIGHT SIDE ELEVATION

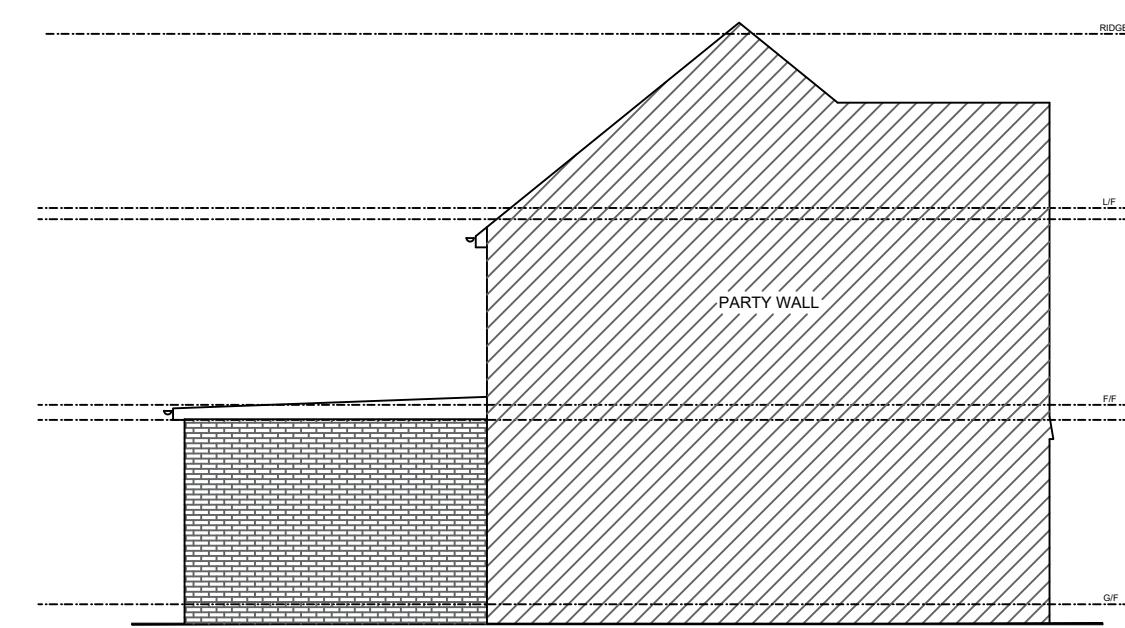

PROPOSED LEFT SIDE ELEVATION

NOTE:  
all materials to be used in any exterior work shall be similar appearance to those used in the construction of the exteriors of the existing dwelling house.

Client	MR STEFAN VAUGHAN
<b>LONDON INTERIORS</b>	
Project	UNIT 8 BOWMAN TRADING ESTATE WESTMORELAND ROAD LONDON NW9 9RL
Drawing No	12A BEDFORD AVENUE HAYES UB4 0DP
Drawing Title	PROPOSED ELEVATIONS & SECTION
Drawing No	PR25-073d
Drawn By	Rev.
BP	1/100
Date:	04/08/2025