




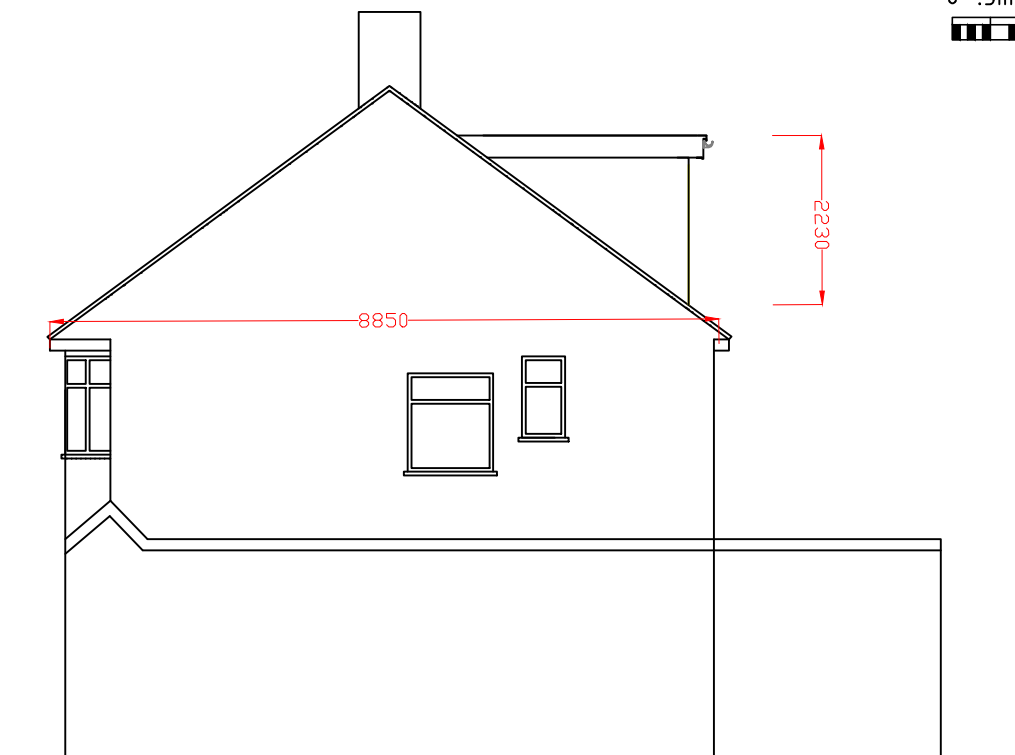

Proposed Side Elevation(From No.6 Chatsworth Rd)

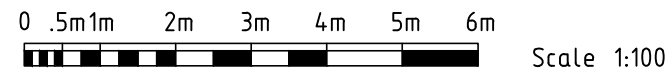

Proposed Side Elevation(From No.10 Chatsworth Rd)

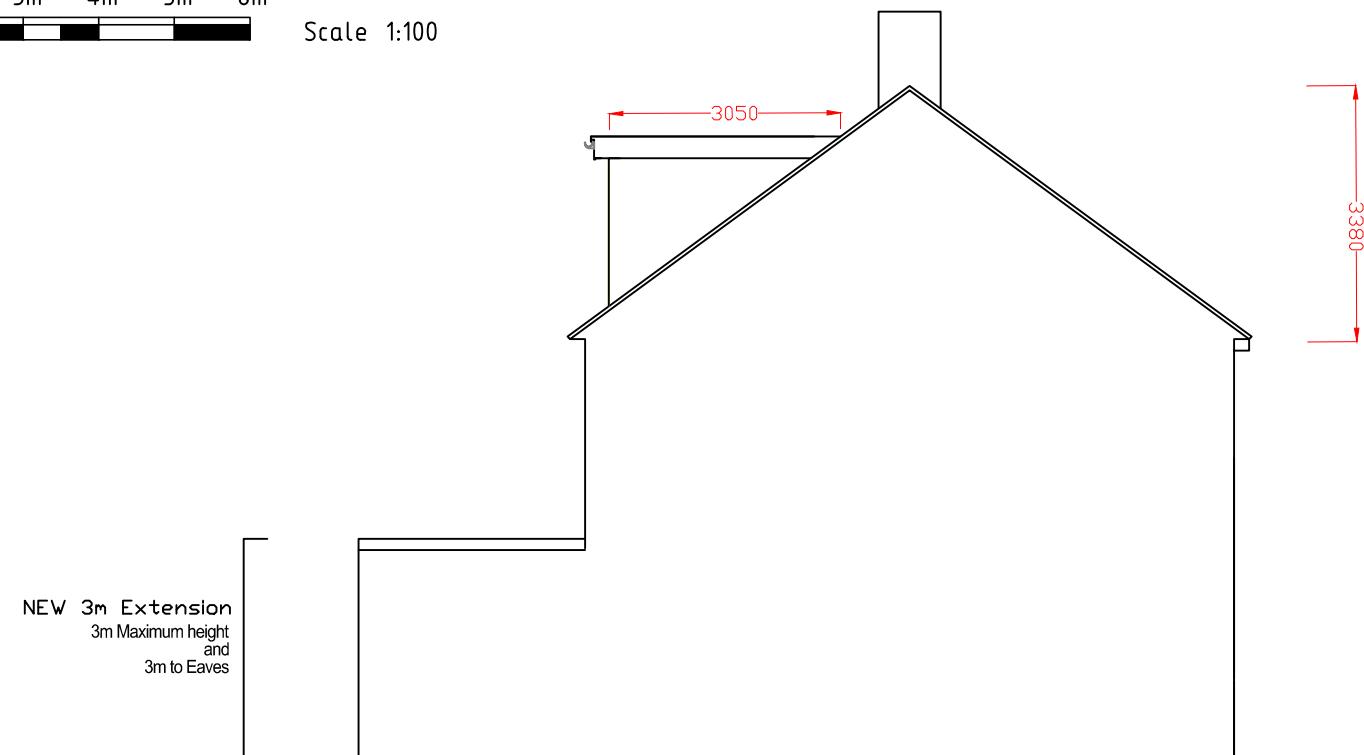

Proposed Front Elevation



Proposed Rear Elevation

ROOF EXTENSION VOLUME CALCULATION:

HIP TO GABLE EXTENSION = $\text{WIDTH} \times \text{HEIGHT} \times \text{DEPTH} / 6$
 $4.28 \times 3.38 \times 8.85 / 6 = 21.3 \text{ CUBIC METRE.}$

REAR DORMER EXTENSION:

$\text{WIDTH} \times \text{HEIGHT} \times \text{DEPTH} / 2 = 4.9 \times 2.23 \times 3.05 / 2 = 18\text{m}^3.$

TOTAL INCREASE IN VOLUME = $21.3 + 18 = 39.3 \text{ m}^3 < 50\text{m}^3.$

All materials used will be of similar to existing
Rooflights will not protrude more than 150mm

© SA DESIGN AND MANAGEMENT moshamaun@hotmail.co.uk Tel: 078598 77288				
Client	Mr Jagdeep Singh Khaneja	Site	8 Chatsworth Road, Hayes, UB4 9ES	
Project	Single Storey 3m Rear Extension & Loft With Dormer		Title PROPOSED ELEVATIONS	
Scale	1:100 @ A3	Date	24/04/2023	Drawn by MS
		Drg. No	8CR/PELNS	Revision B