



PROPOSED LOFT FLOOR PLAN

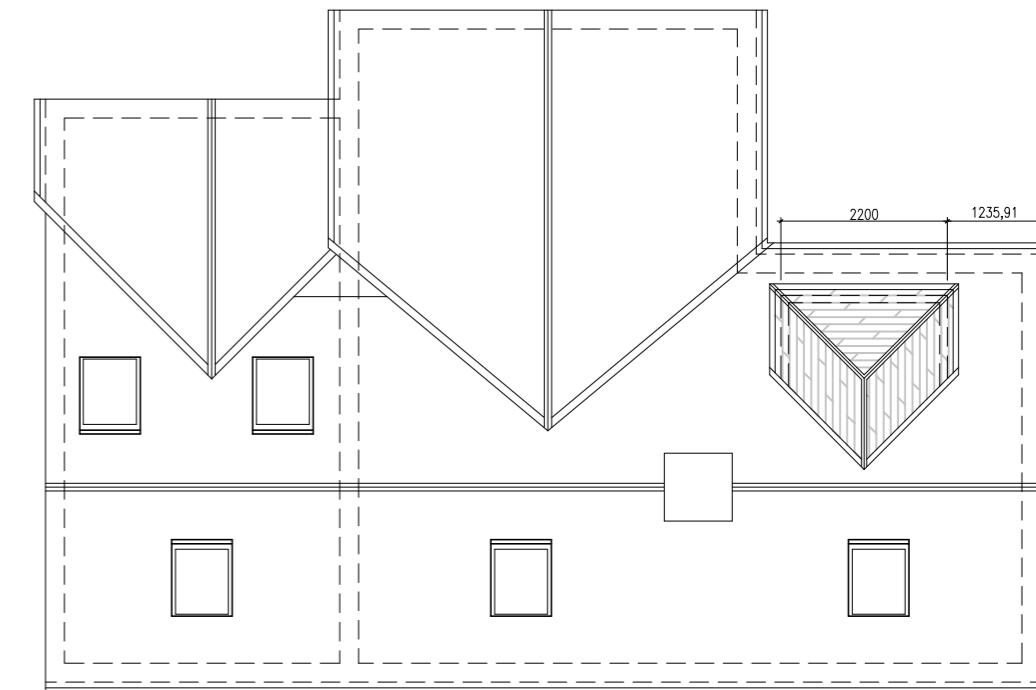

PROPOSED ROOF PLAN

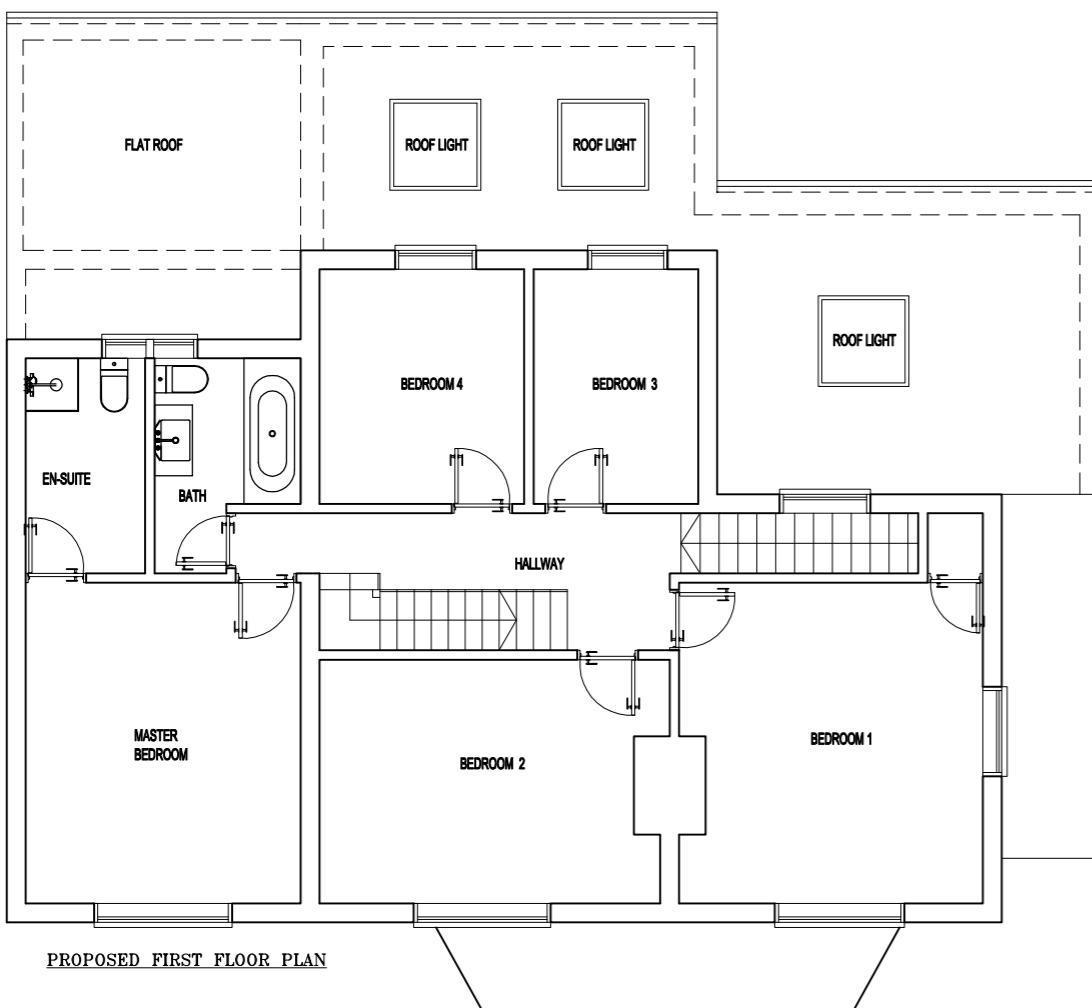

PROPOSED FIRST FLOOR PLAN

NOTES	
- The Copy right of this drawing is the property of IDEAL DESIGN Ltd. and must not be copied otherwise reproduced without written consent.	
- The contractor is responsible for checking dimensions, tolerances and references. Any discrepancy to be verified with the Architect before proceeding with the works.	
- Figured dimensions to be worked to in all cases.	

06.12.23	C	Chimney retained as per planner's email
04.12.23	B	Amended as per planner's email
date	rev	revision/author/checker
client	Mr. H SOLANKI	

	IDEAL DESIGN LTD. 43 Upton Lane, London E7 9PA M-07878270240 Email: hitesh@idealdesignltd.com Website: www.idealdesignltd.com
---	---


project	6 KINGSEND RUISLIP HA4 7DA
drawing	PROPOSED FLOOR PLANS

drawing no	6KE (23)	rev	C
------------	----------	-----	---

drawn	HS
scale @ A3	1:100

date 20-09-2023

For guidance only

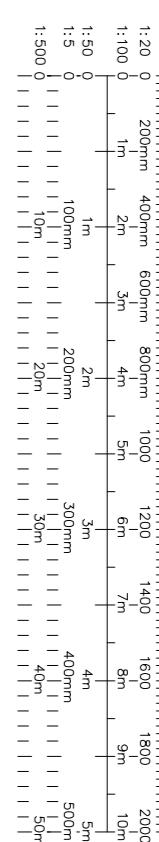

DEMOLITION