

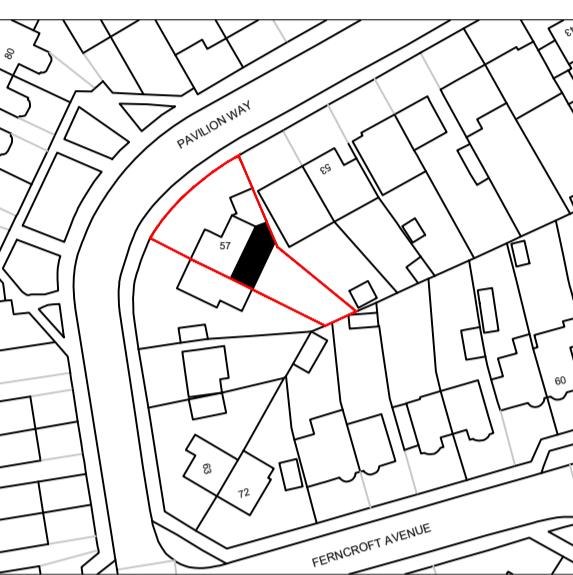
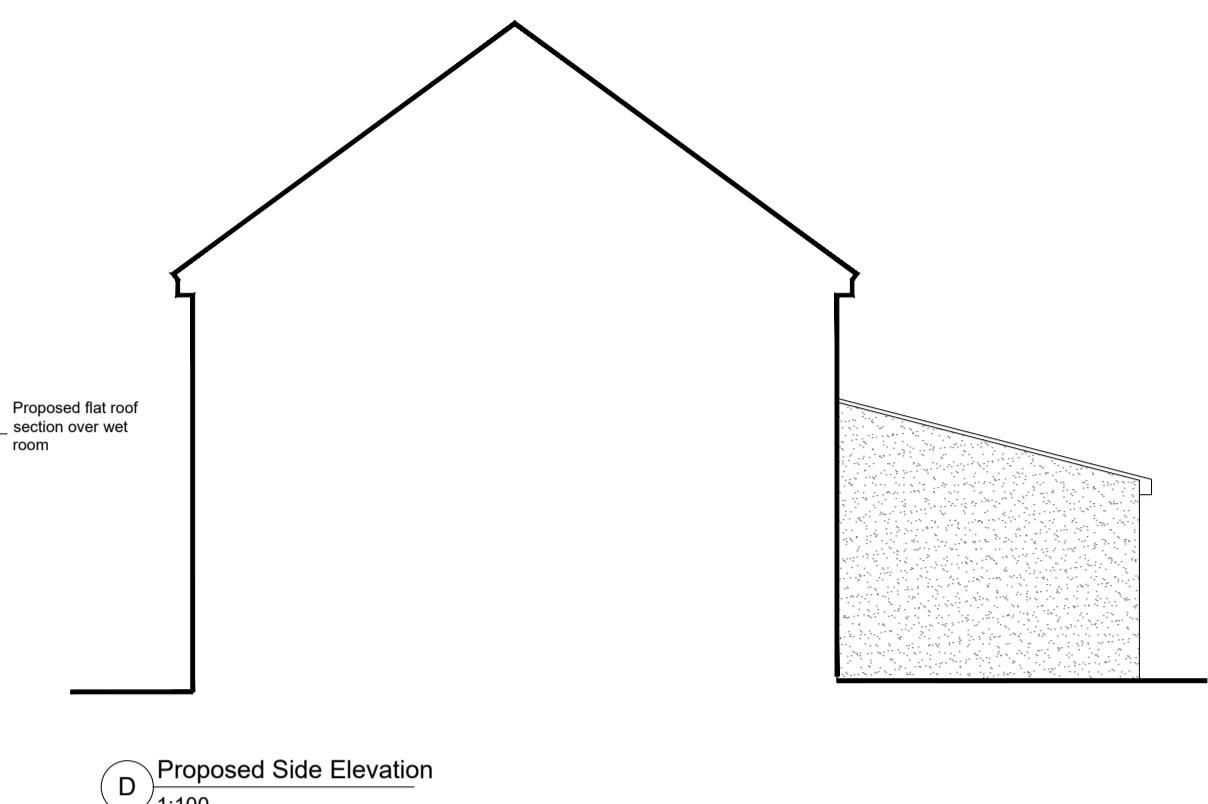
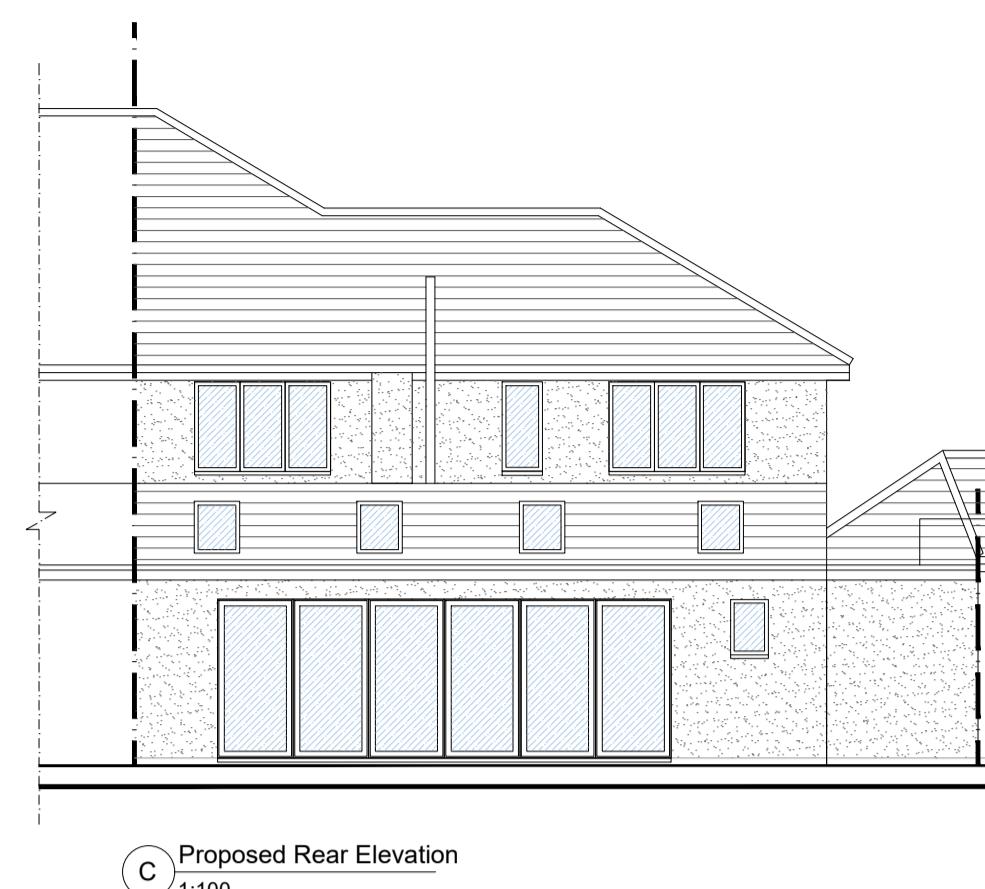


DRAWING NOTES:
 All items, notes dimension and general design contained in this drawing are for guidance purposes only.
 No liability will be accepted for any errors or omissions. It is the responsibility of the client to make a thorough check prior to commencement of works against the site, drainage service drawings, current building regulations, Building Control and any other relevant authority. KVD Plans Ltd. shall not be liable for any costs or expenses incurred by the client in making any alterations or additions to the proposed works. 


The copyright in all designs / drawings prepared by KVD Plans LTD shall remain the property of KVD Plans LTD and must not be resold / loaned or copied without prior consent.

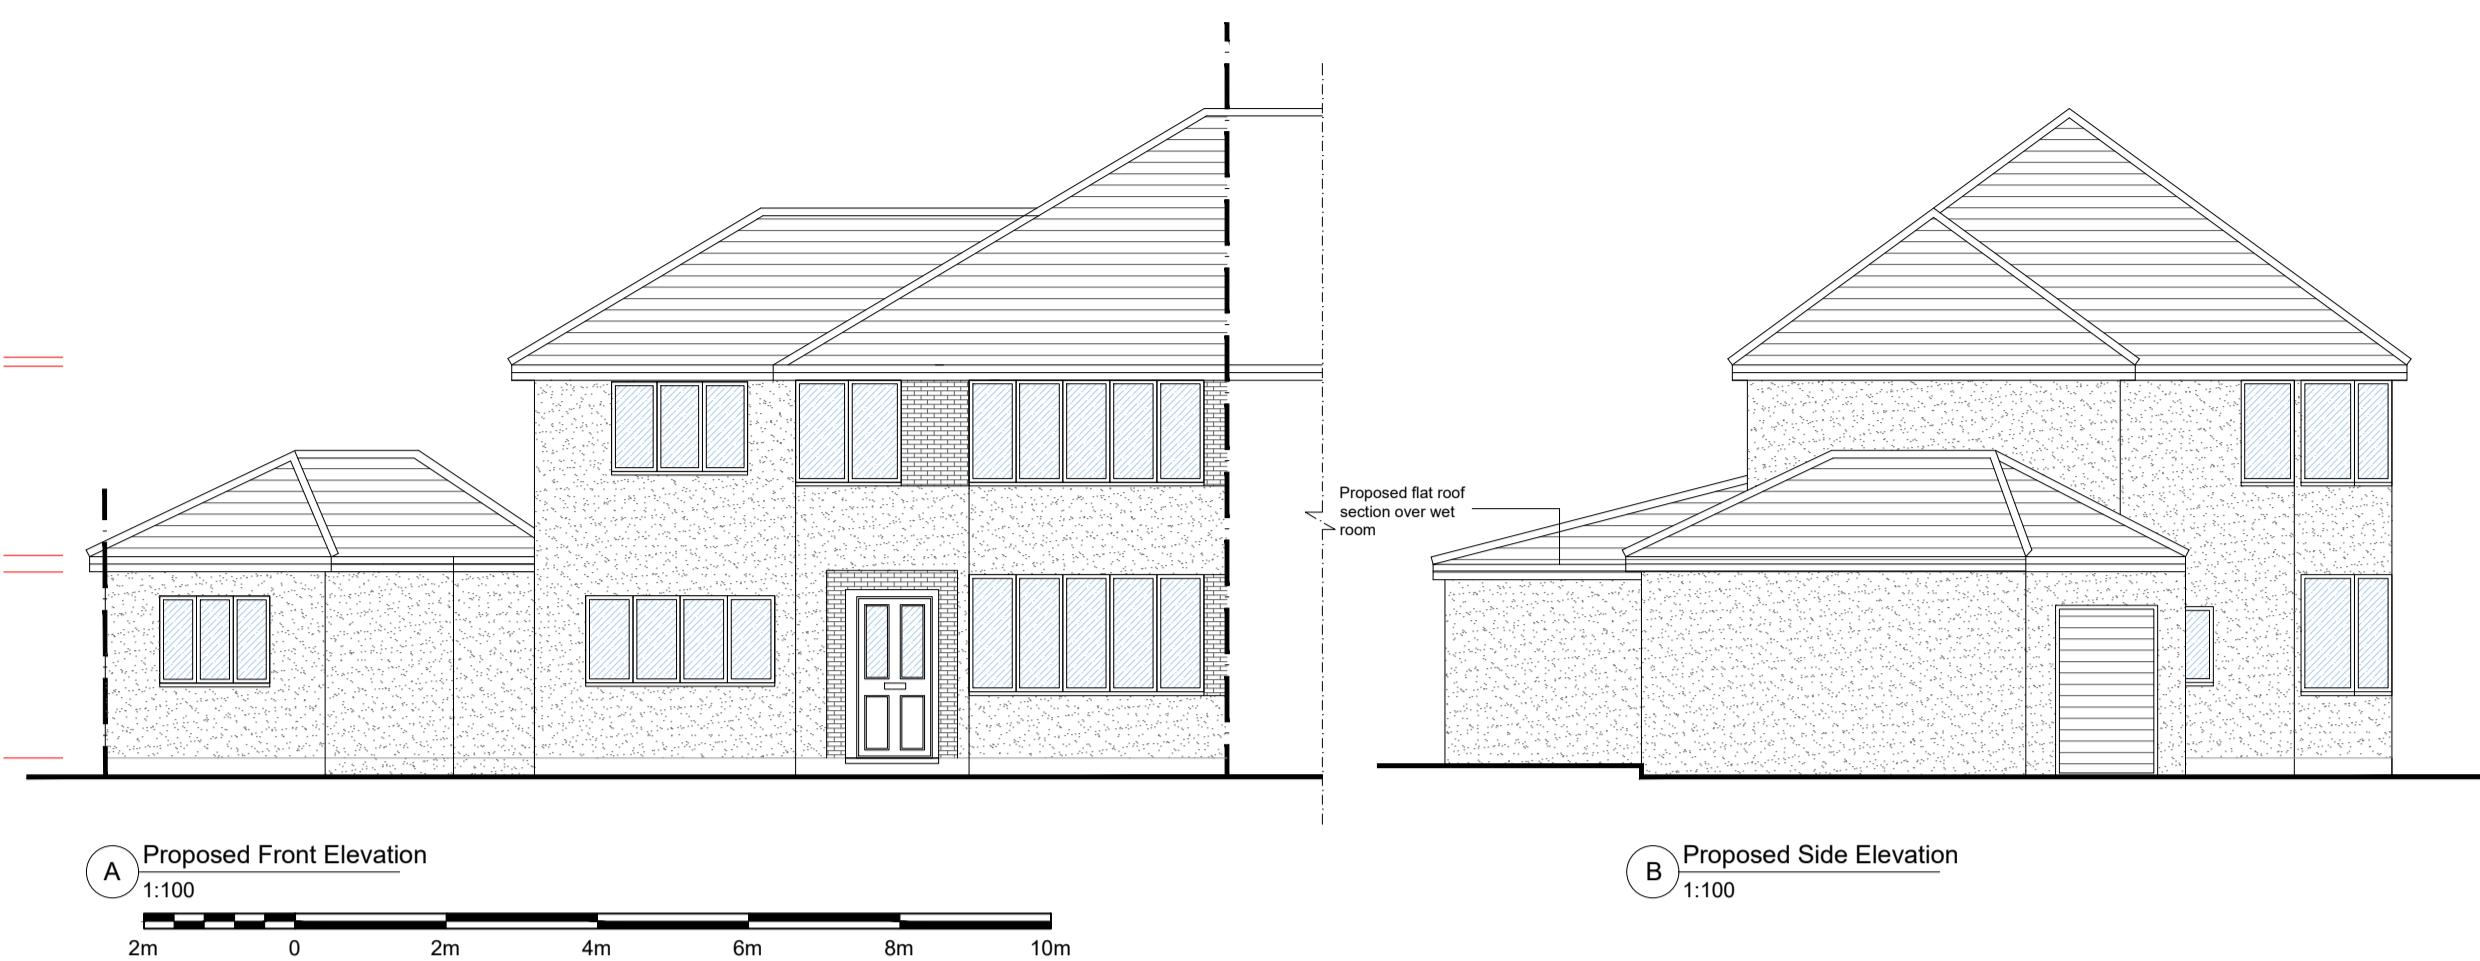

1:1250

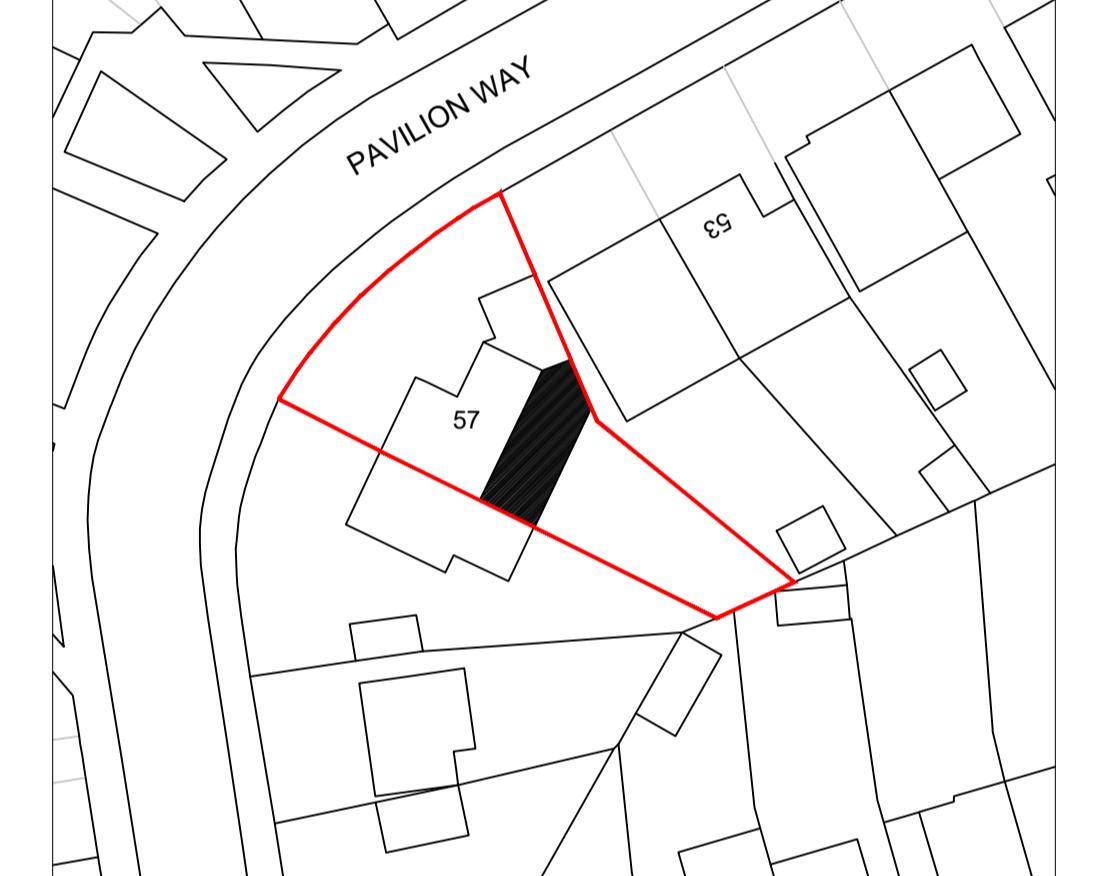

1:500

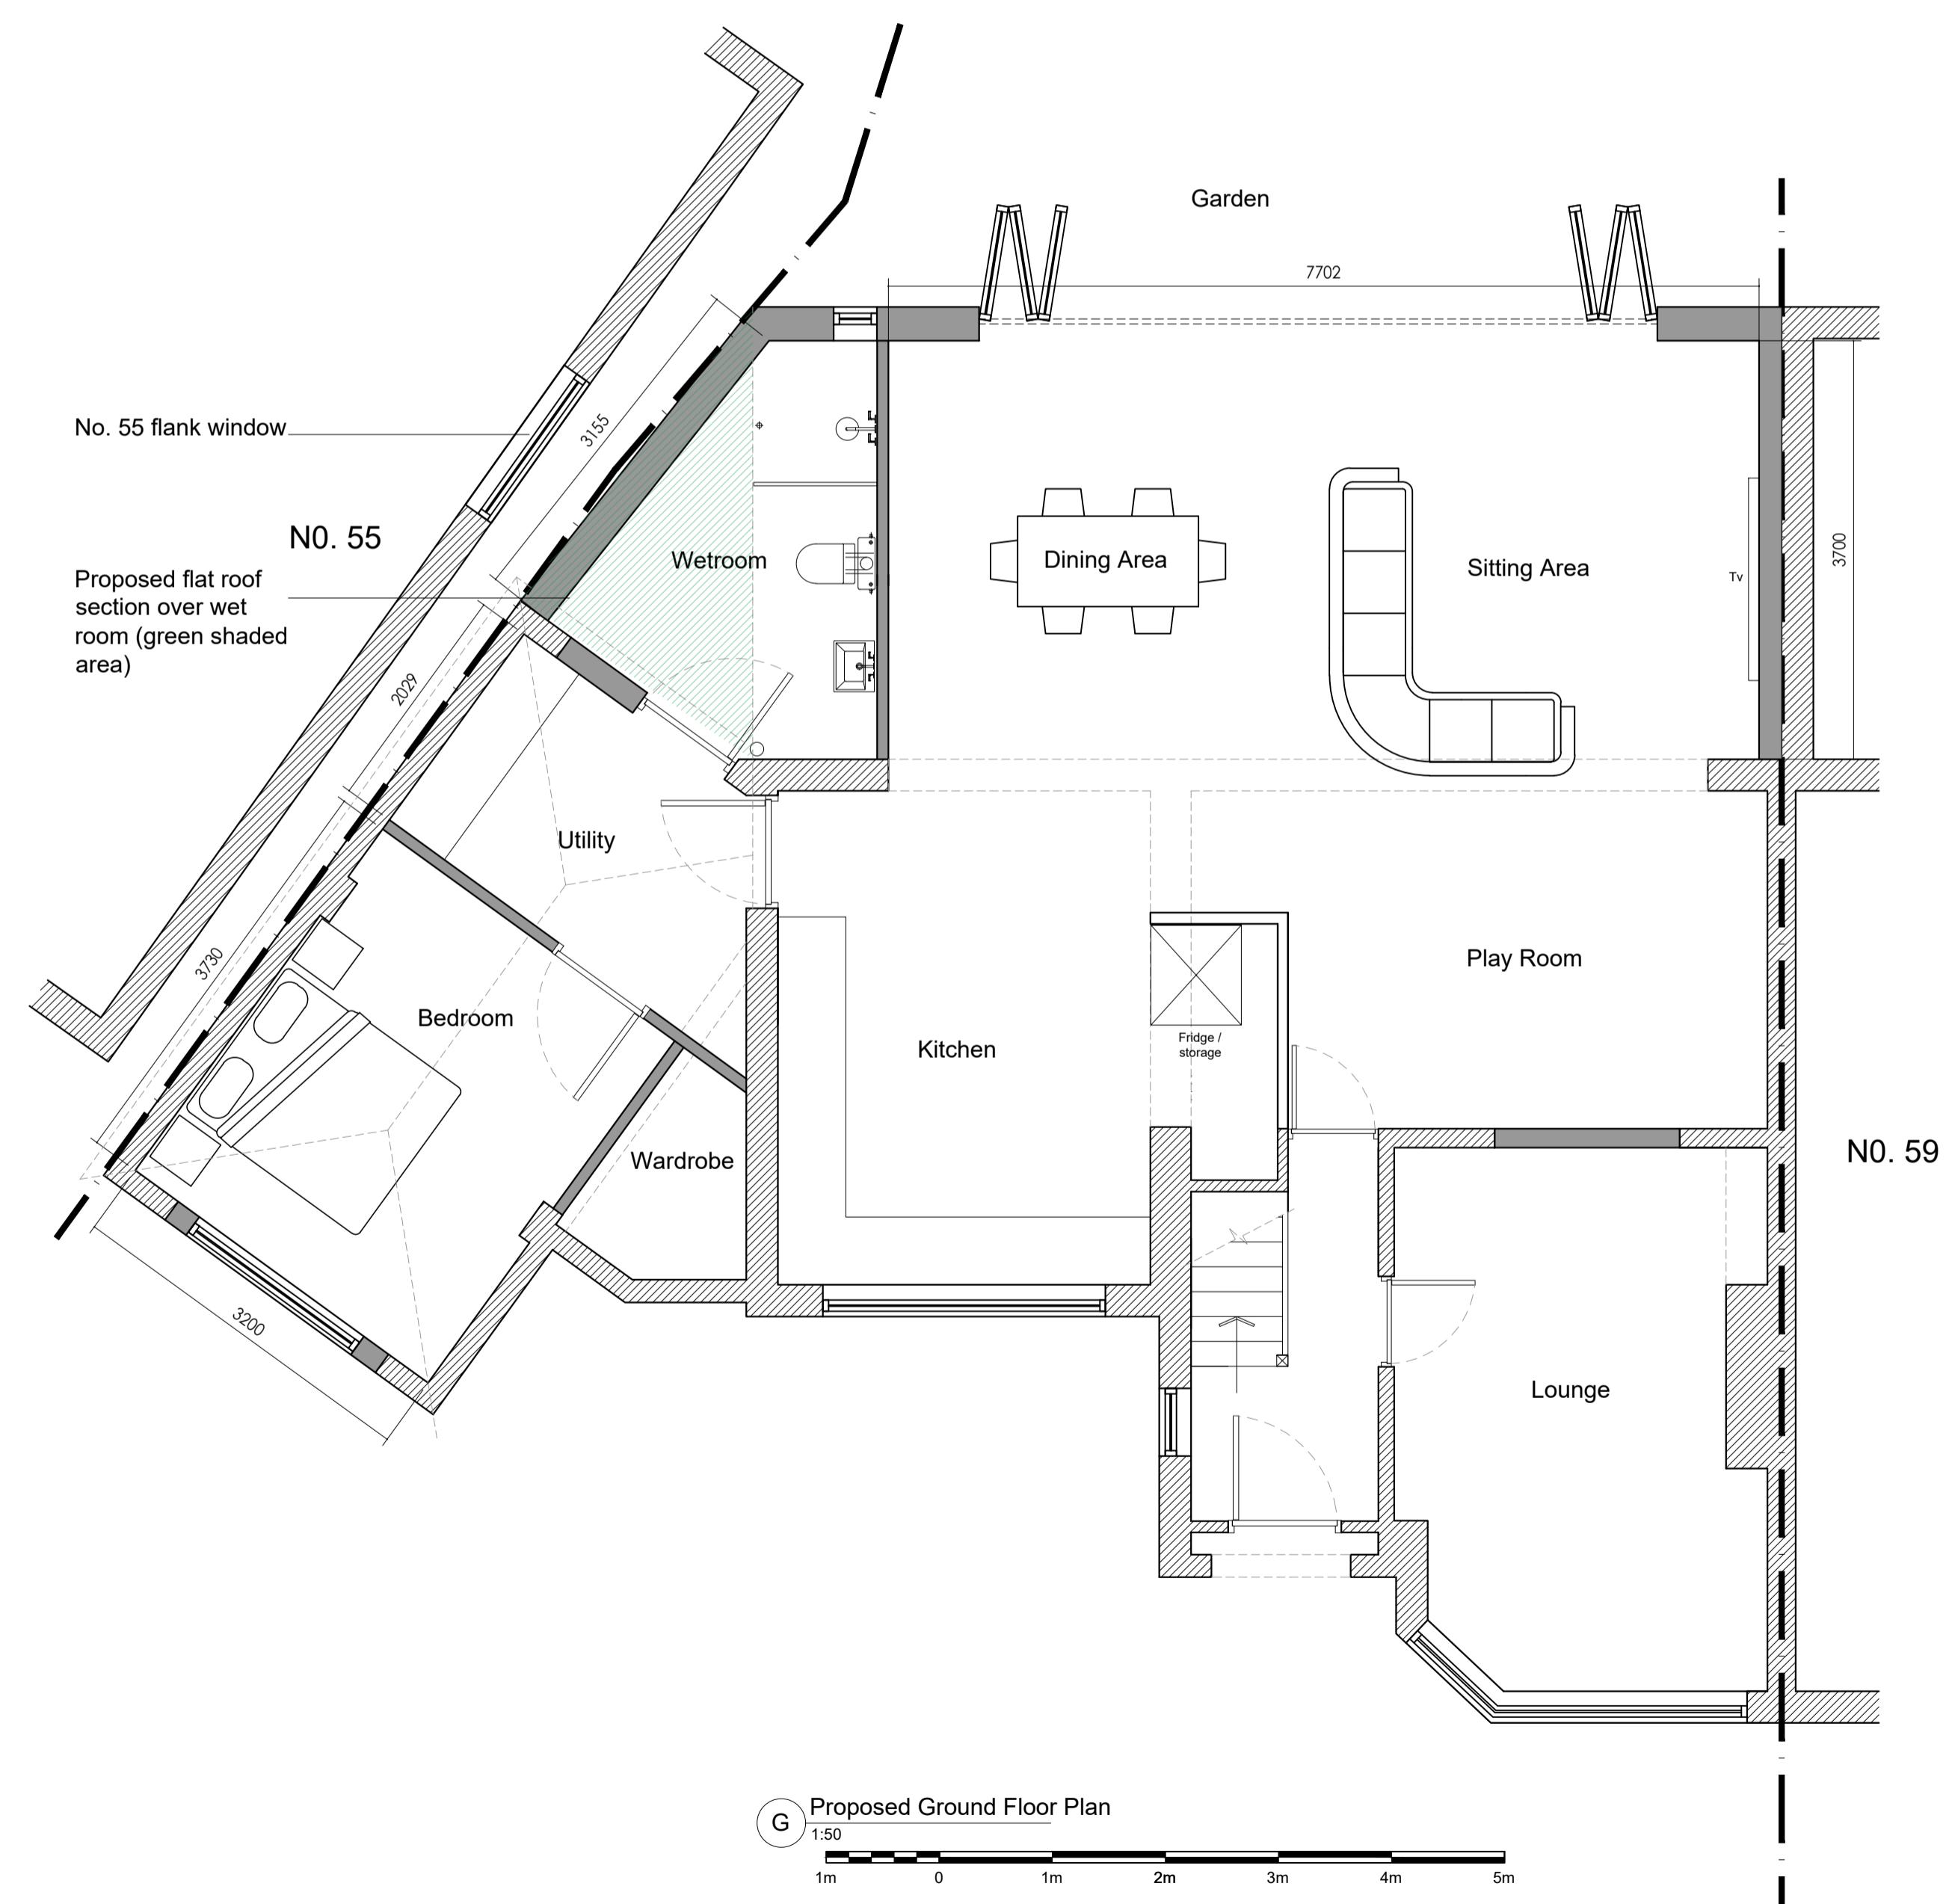

Project: PATEL
97 Pavilion Way,
Easdale,
London, HA4 9JR

Drg Title: Proposed Plans & Elevations

Scale: 1:50 / 100 @ A1

Drawn By: KD

Drg No: PL01

Date: 04/2023

Rev: A

