




Proposed - 2 Bed Semi Detached 90 sqm

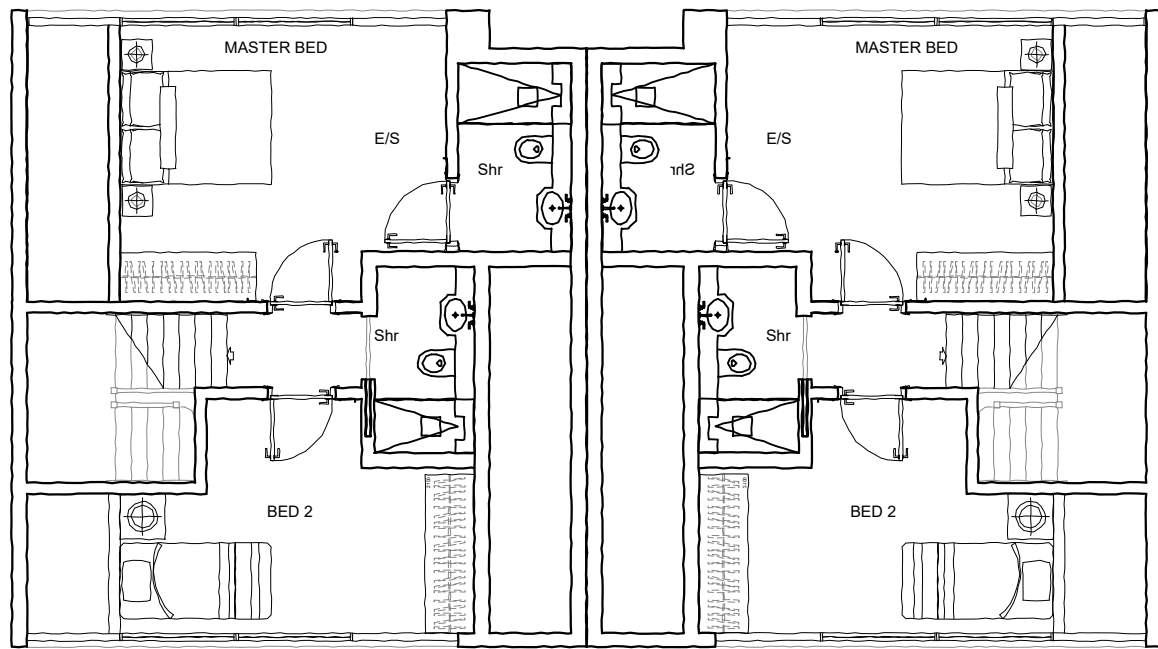


First Floor Plan

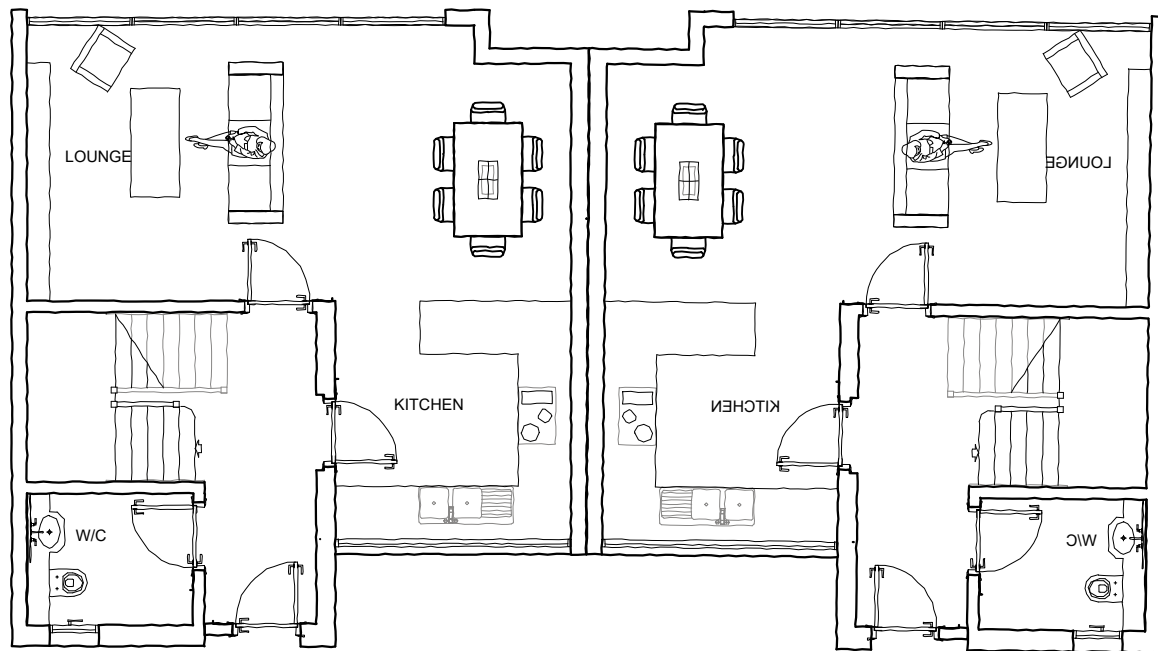


Ground Floor Plan

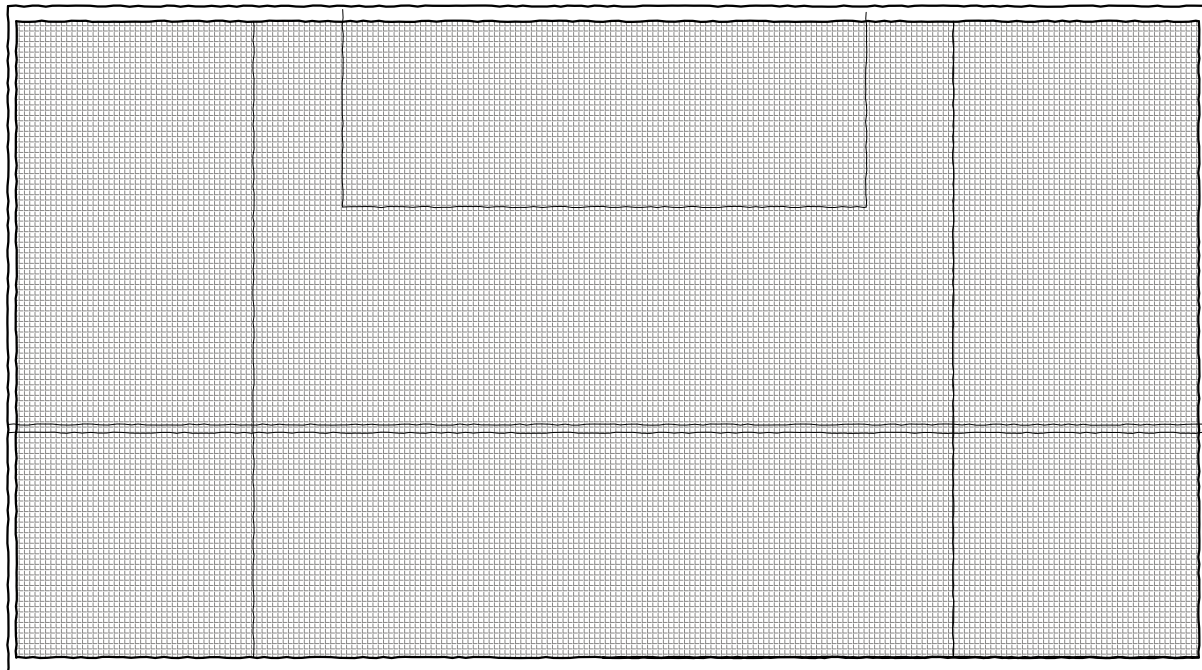


Roof Plan

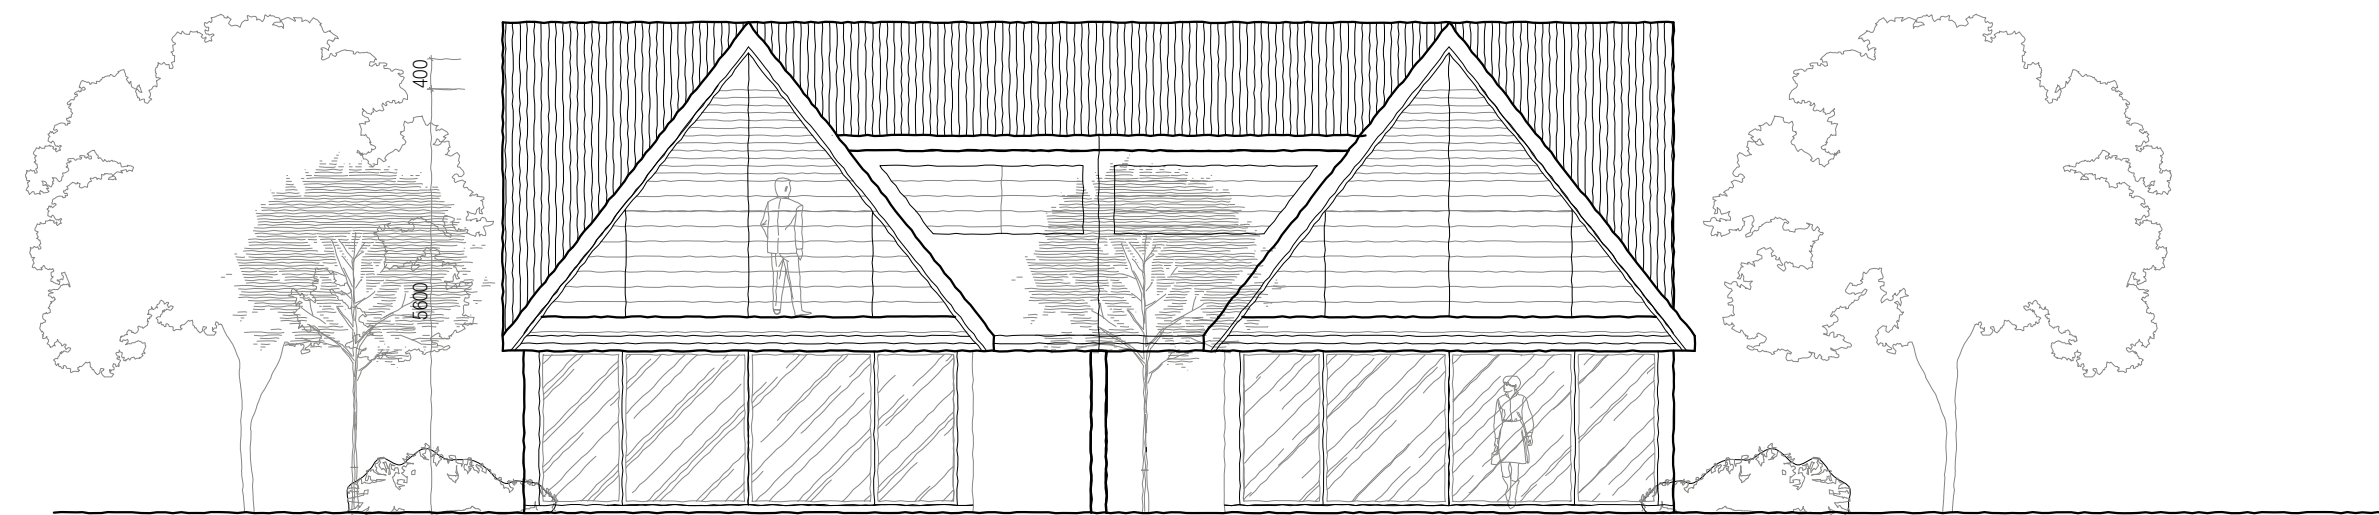


Rear Elevation

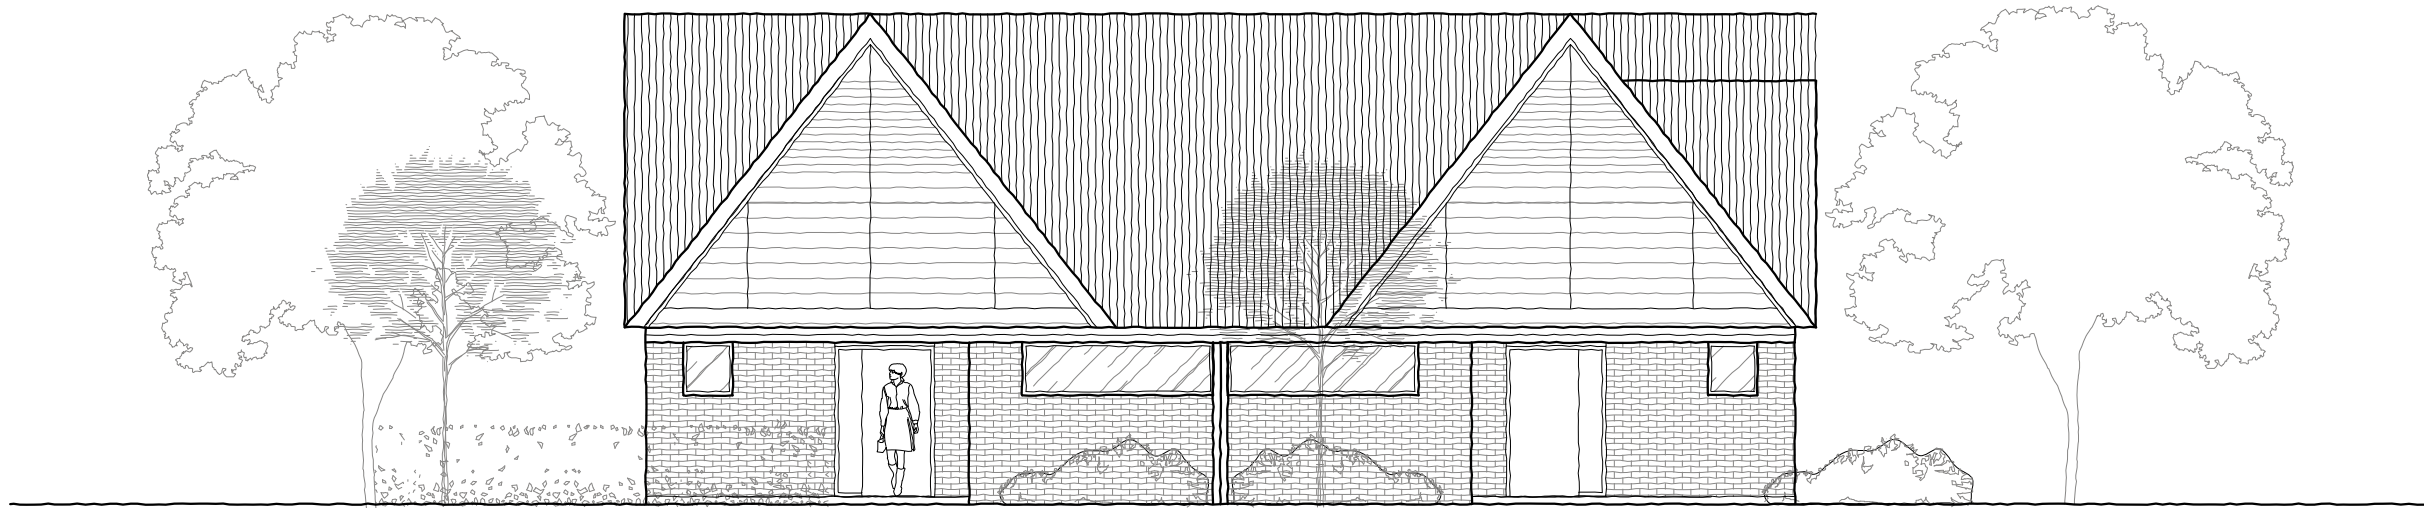

Front Elevation

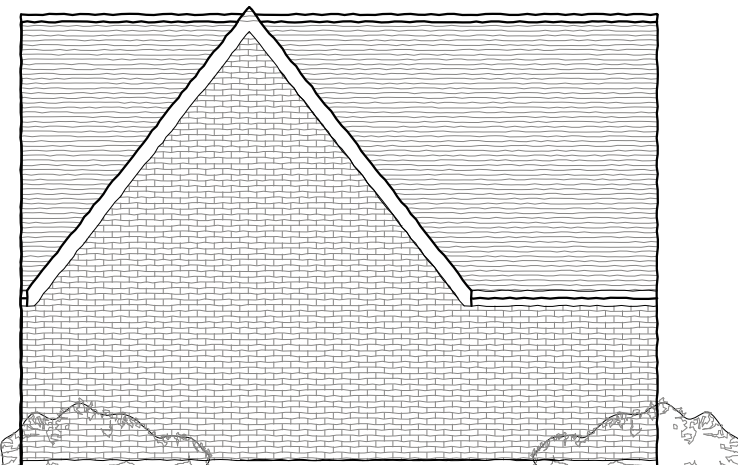

East Elevation

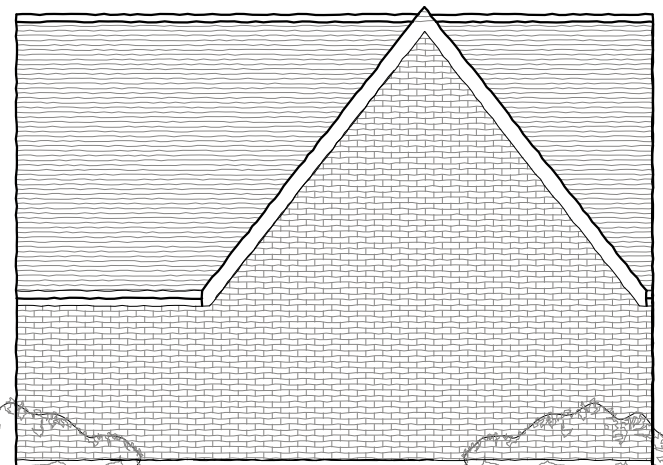

West Elevation