




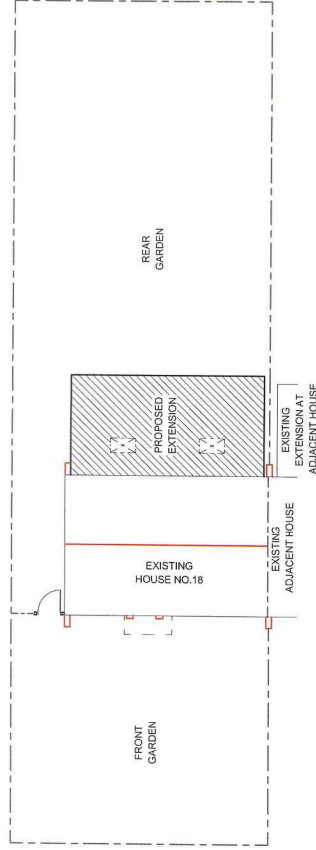


PROPOSED BLOCK PLAN (SCALE 1:200)

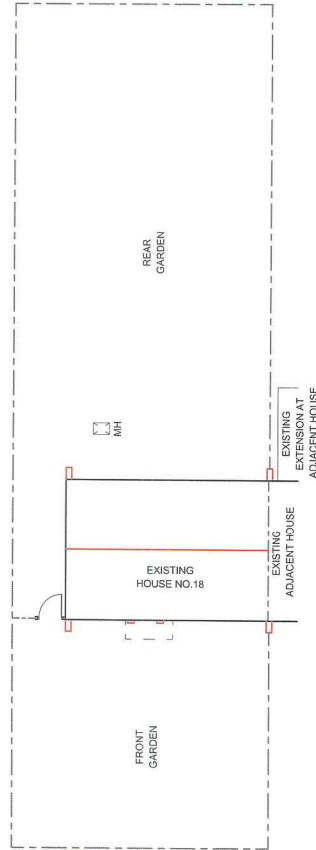


EXISTING BLOCK PLAN (SCALE 1:200)

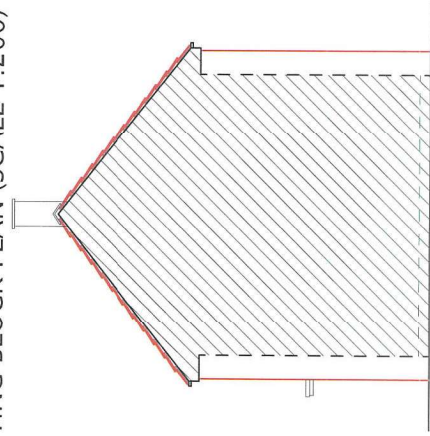


EXISTING RIGHT SIDE ELEVATION

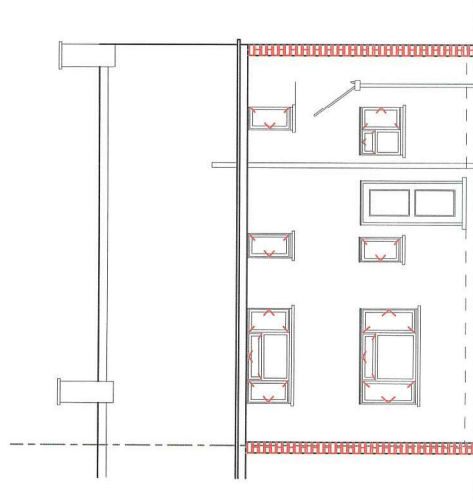

EXISTING REAR ELEVATION

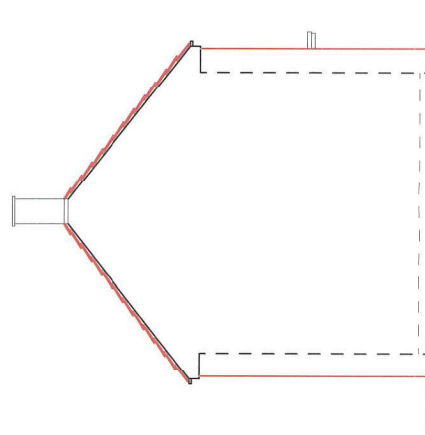

EXISTING LEFT SIDE ELEVATION

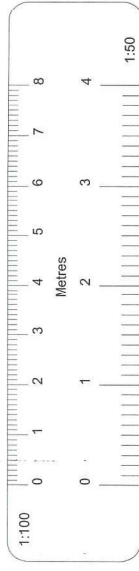

All dimensions comply on site. All work to be verified with British Standards, Code of practice. All internal works to be in accordance with client instructions. All external surfaces to match existing. All work to be to the satisfaction of the local authority building surveyor. Builder to give notice and comply fully in all respects. Owner responsible for compliance with 1 party Wall etc Act 1986, 2. Thames water Build Over Agreement. Builder to ensure all work in compliance with Build Over agreement as approved by local planning authority. All materials are to be of good quality materials to manufacturers recommendations Works to be(Gas) to be carried out by Gas Safe registered installer and to Gas Safe recommendations All wiring and electrical work will be designed, installed, inspected and tested in accordance with the requirements of BS 7671:2001 (2004), the 17th edition Wiring Guidance and Building Regulation Part P (Electrical Safety) by a competent person registered with an electrical self-certification scheme, (BRE, BSI, ELECSA, NICEIC, or NECTEC), authorised by the Secretary of State. The competent person is to send a self-certification certificate to the Local Authority Building Control Department within 30 days of completion of all electrical works. The client must receive both a copy of the self-certification certificate and a copy of the Competent Electrical Installation Test Certificate and send both to the Local Authority Building Control Dept.	1
--	----------

[illegible]