


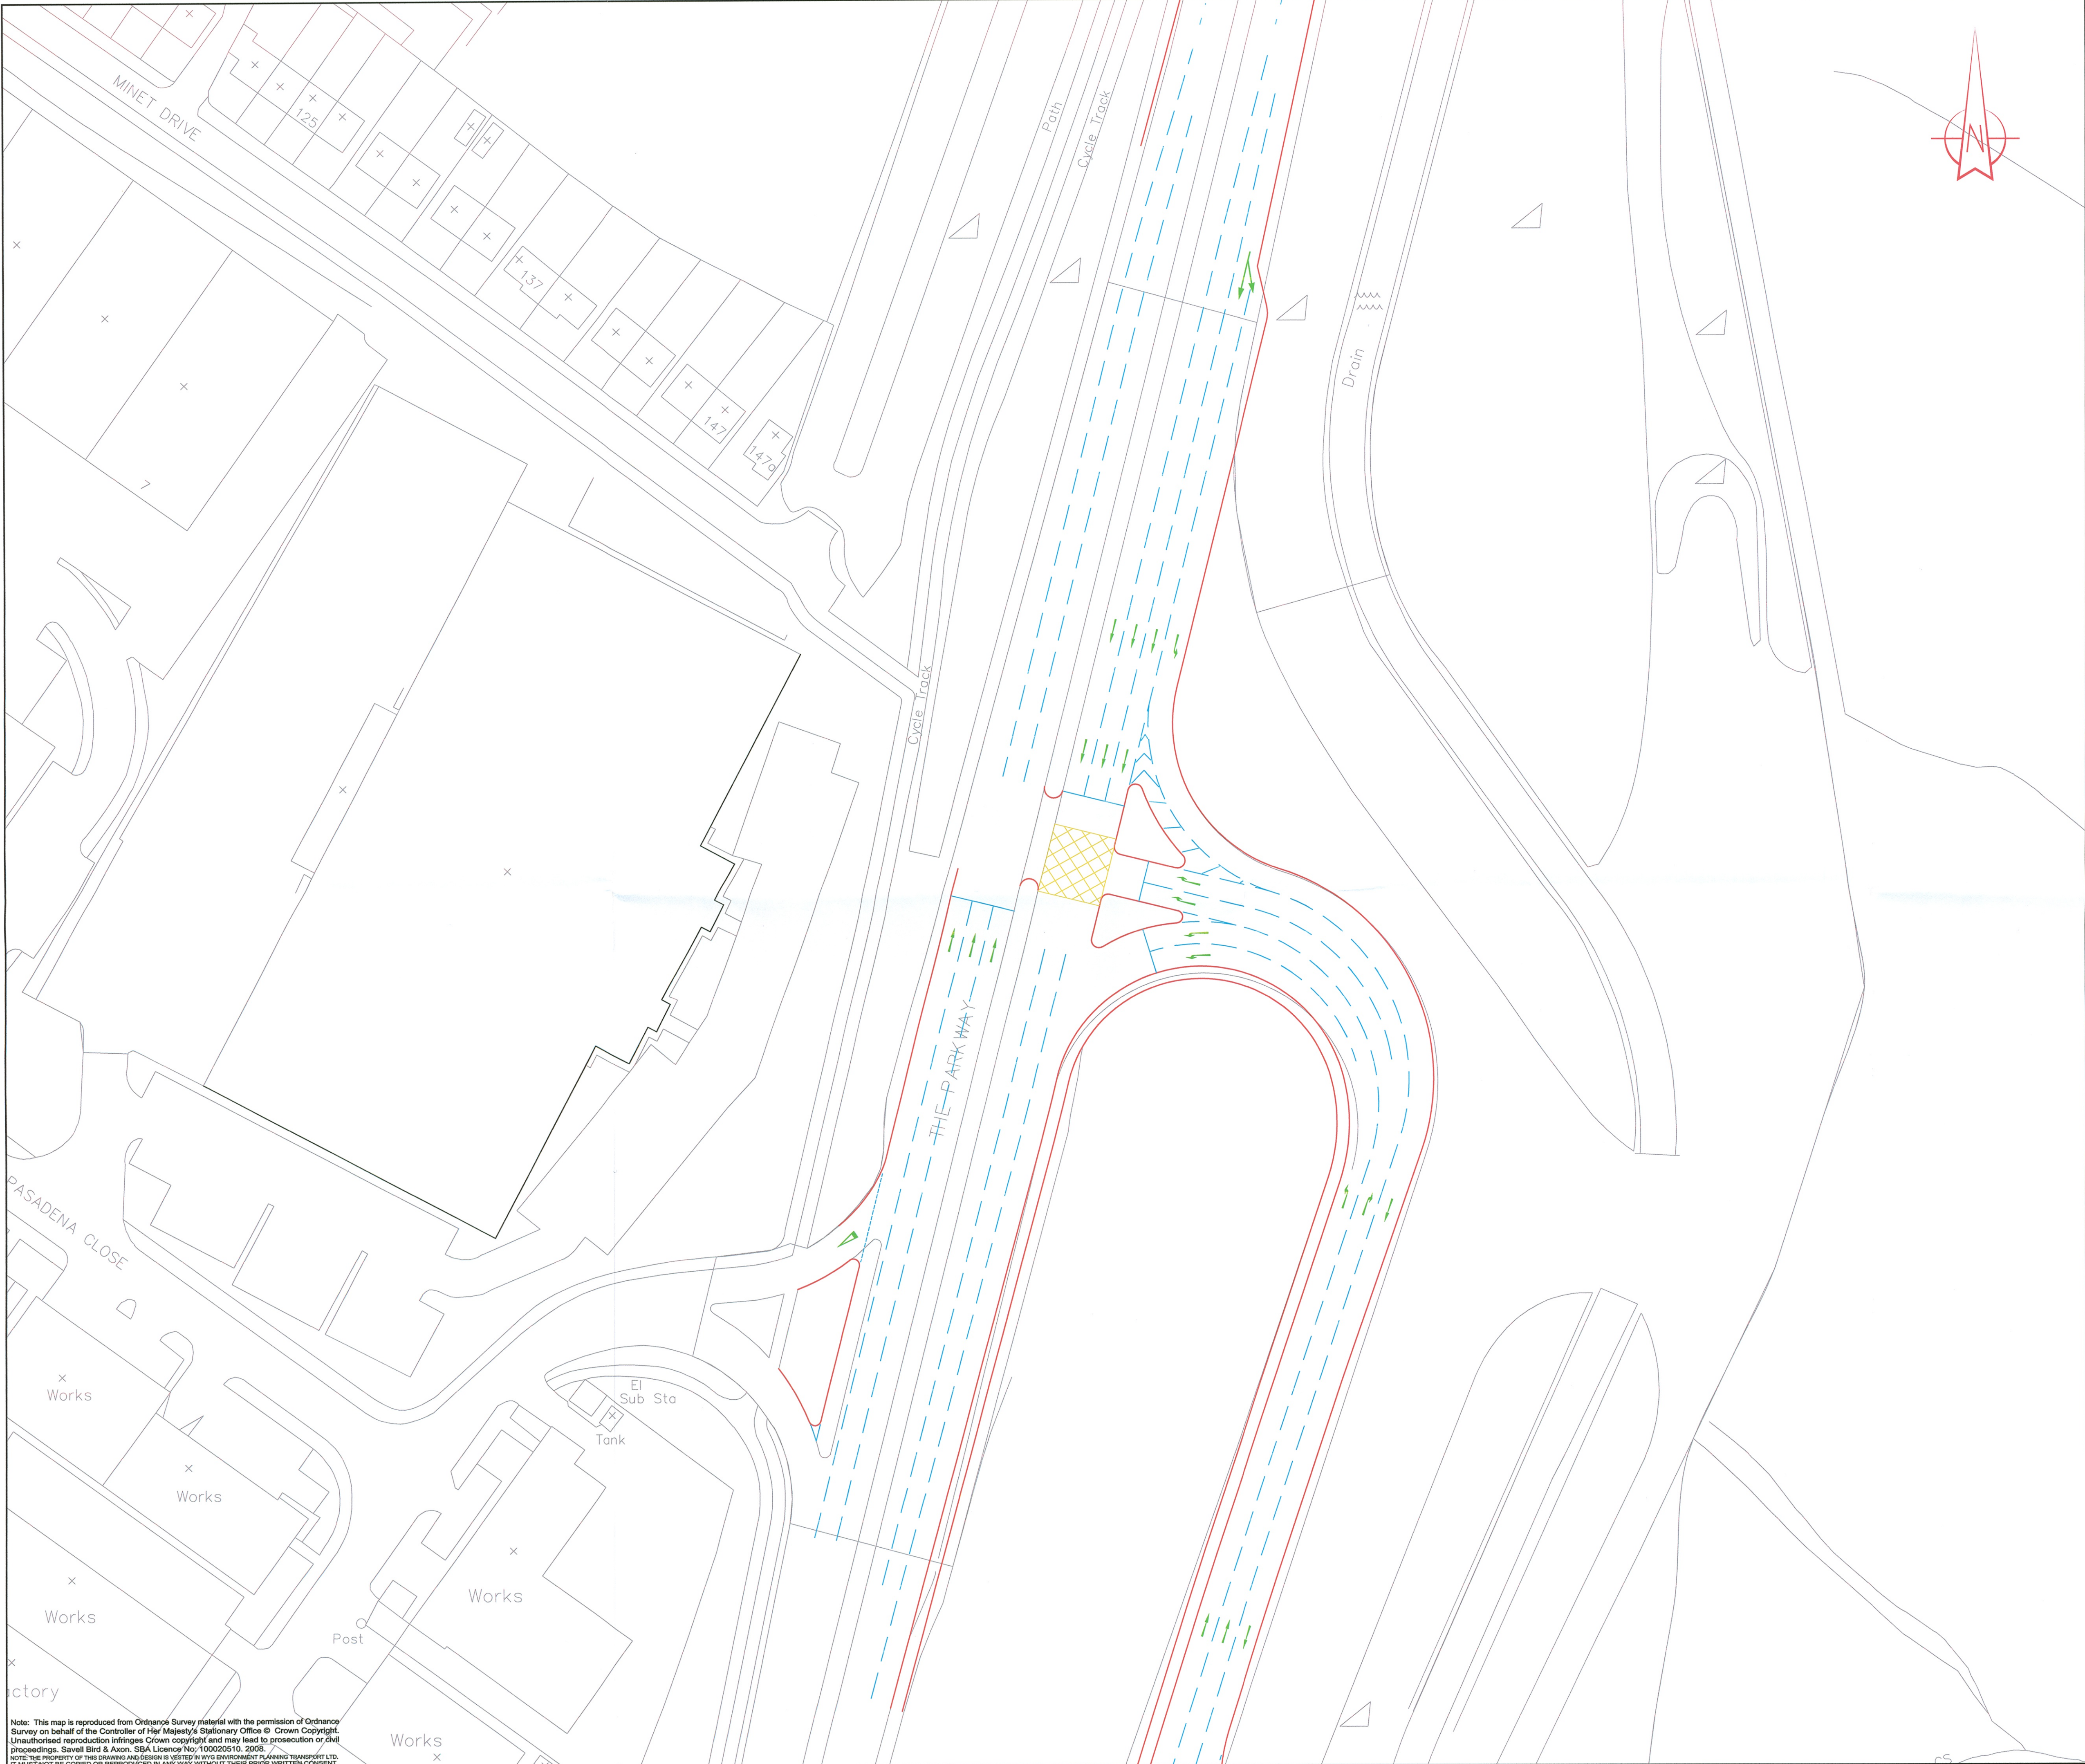

Notes:
1. This is not a construction drawing and is intended for illustrative purposes only.
2. White lining is indicative only.

A.	Northbound on-slip from Bliton Way Re-opened	JMc.	A.M.	17.11.09.
REV.	DETAILS	DRAWN	CHECKED	DATE

CLIENT:	National Grid		
PROJECT:	West Southall		
DRAWING TITLE:	A312/Pump Lane		
SCALES:	1:500 at A1		
DRAWN:	M.W.	CHECKED:	A.M.
DATE:	18.09.08.		
Savell Bird & Axon part of the WYG group			
Ariel House 74a Charlotte Street London W1T 4QJ t: 020 7580 8844 f: 020 7580 8818 e: sba@sbax.co.uk			
DRAWING NUMBER:	52212/B/34		REVISION:
			A

Note: This map is reproduced from Ordnance Survey material with the permission of Ordnance Survey on behalf of the Controller of Her Majesty's Stationary Office © Crown Copyright. Unauthorised reproduction infringes Crown copyright and may lead to prosecution or civil proceedings. Savell Bird & Axon. SBA Licence No: 100020510. 2008. NOTE: THE PROPERTY OF THIS DRAWING AND DESIGN IS RESERVED BY WYG ENVIRONMENT PLANNING TRANSPORT LTD. IT MUST NOT BE COPIED OR REPRODUCED IN ANY WAY WITHOUT THEIR PRIOR WRITTEN CONSENT.