



London + Home Counties Group Ltd
2 Eaton Gate, Belgravia, London
SW1W 9BJ
T: 020 3633 9881
E: info@lhcg.co.uk

PROJECT

Side Extension at 4
Northfield Park,
Hayes UB3 4NT

CLIENT:

Mr and Mrs Hanspal


ISSUE:

Planning Issue


REVISIONS:

REV	DESCRIPTION	DATE
A	First Floor Extension set 0.5 from boundary	


NOTES:
Drawing is property of London + Home
County Group Ltd. Do not scale drawing.

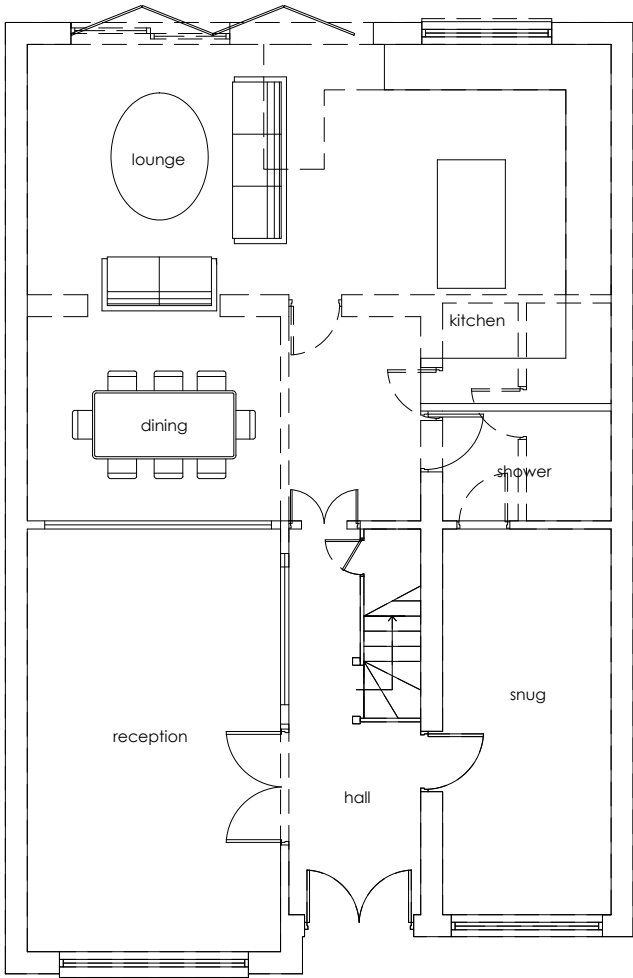


Ground Floor as Proposed 1:100

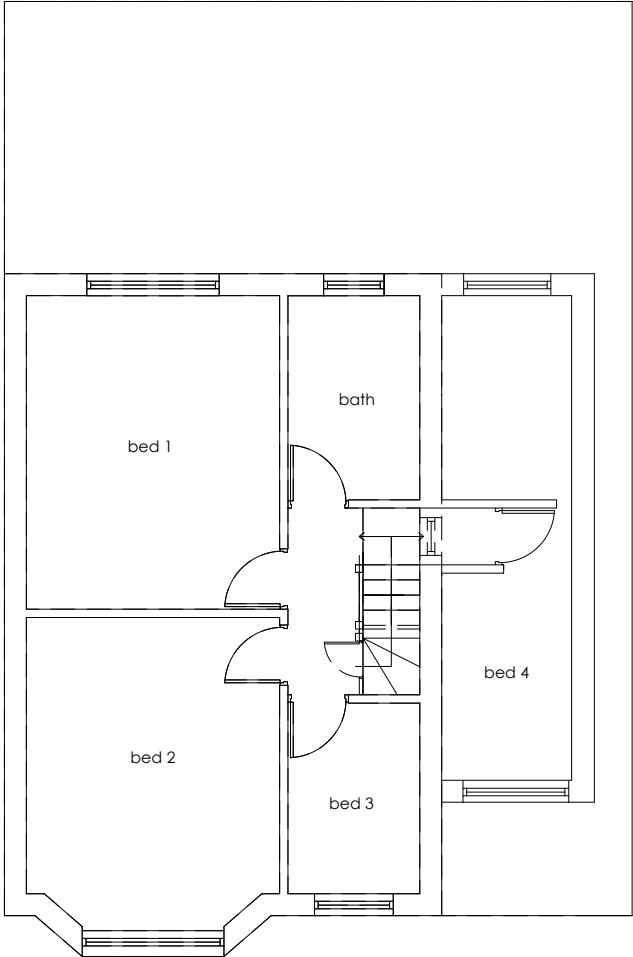

First Floor as Proposed 1:100

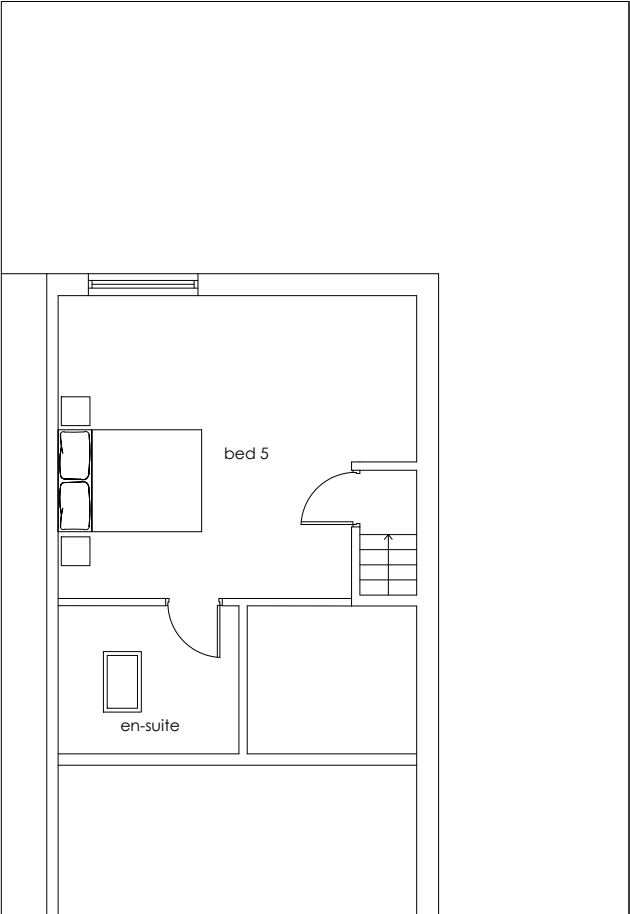

Loft Floor as Proposed 1:100

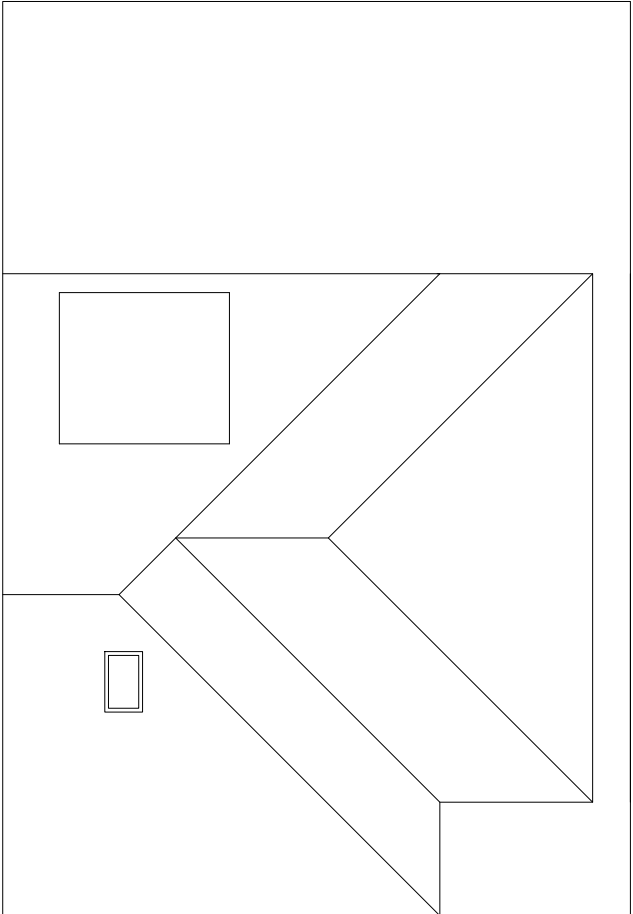

Roof as Proposed 1:100



DRAWN BY:

Amrita Panesar

SHEET TITLE:

Plans as Proposed

SHEET NUMBER:

[PL]01a