


PROPOSED GROUND FLOOR PLAN

EXISTING GARDEN SPACE 40M²

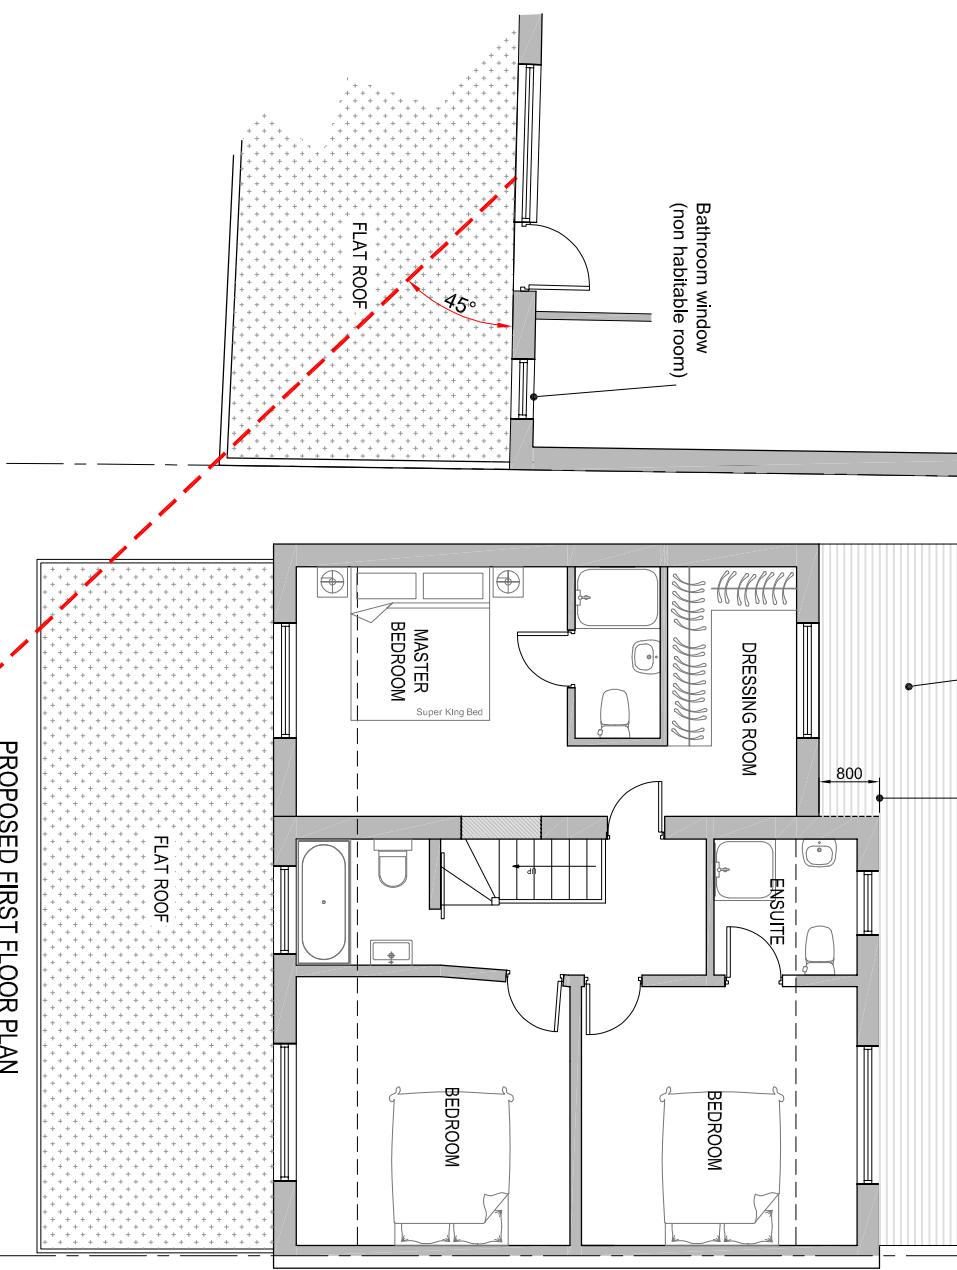

PROPOSED FIRST FLOOR PLAN

GENERAL NOTES	
This drawing indicates basic structure. Full structural details and calculations by a Structural Engineer to satisfy current Building Regulations.	
The design, specification, performance and structure of all elements of work are to be developed by the contractor strictly in accordance with current statutory regulations and certification requirements. Contractor to complete work to the required standard providing a completion certificate to the local authority Building Control Department.	
All party wall agreements, permissions and conditions surveys to be conducted by others.	
The ownership and copyright of this drawing wholly remains and belongs to Composition Design Ltd. and cannot be used without the explicit permission of the originator.	

PROJECT		Drawing No.		Revision		Scale		Status:	
14 WILLOW TREE LANE,	HAYES UB4 9BB	200		B		1:100	@A3		
PROPOSED FLOOR PLANS		Drawing No.		Revision		Scale		Status:	
1.3.25	Part 1st floor 12 Willow Tree Lane added. 45 degree line added from centre of neighbours window	A	30/12/25			020 8619 2001		studio@composition.london	

COMPOSITION DESIGN LTD.	
	Composition