

12 WILLOW TREE LANE


14 WILLOW TREE LANE

16 WILLOW TREE LANE

12 WILLOW TREE LANE

14 WILLOW TREE LANE

16 WILLOW TREE LANE

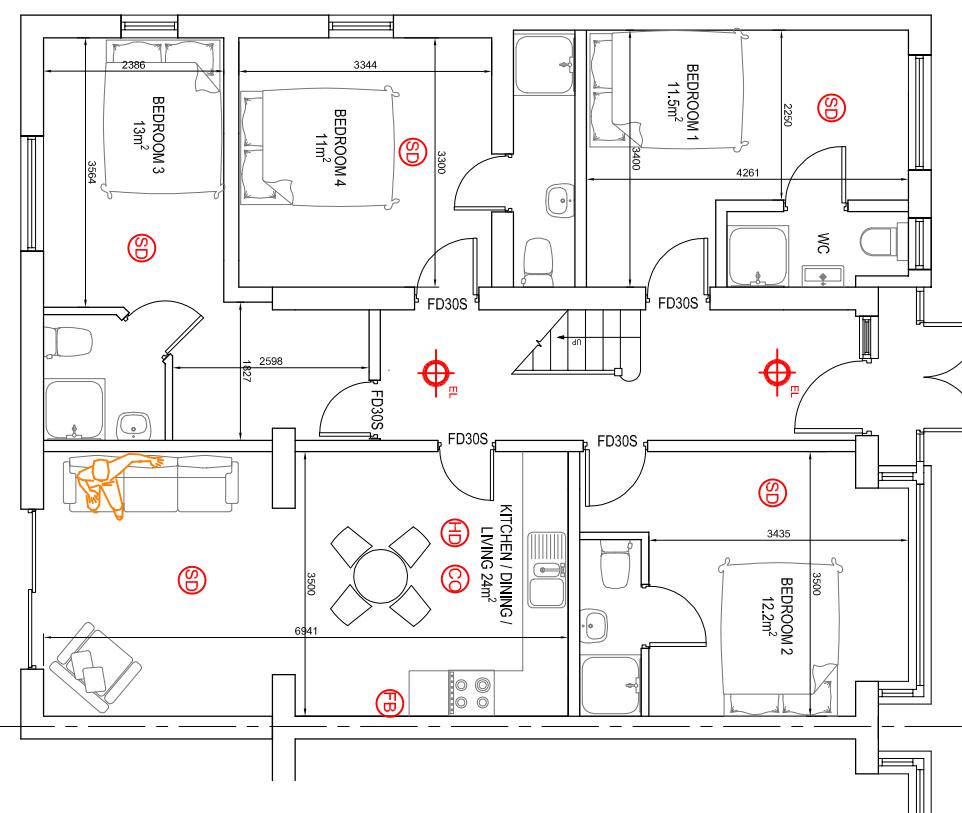


PROPOSED GROUND FLOOR PLAN

EXISTING GARDEN SPACE 40M²

	SD	Fire blanket
	SD	Mains wired smoke detector
	HD	Mains wired heat detector
	CO	Mains wired CO detector
	EL	Light Fitting with Integral Emergency Lighting
	FD30S	Self closing 30min fire rated door

PROPOSED FIRST FLOOR PLAN

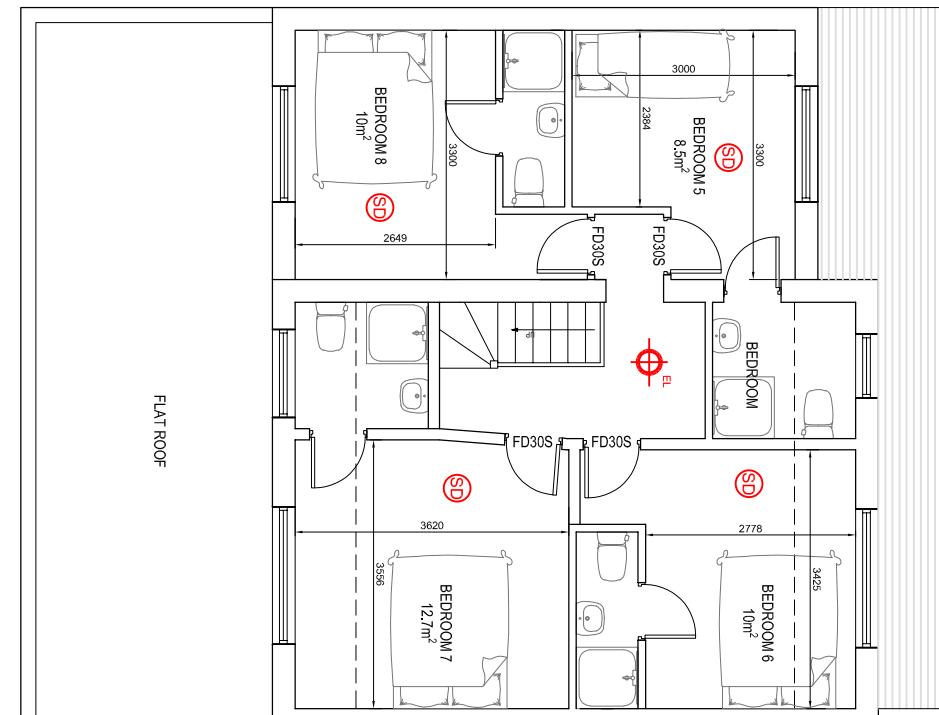

GENERAL NOTES	
This drawing indicates basic structure, Full structural details and calculations by a Structural Engineer to satisfy current Building Regulations. The design, specification, performance and structure of all elements of work are to be developed by the contractor strictly in accordance with current statutory regulations and certification requirements. Contractor to complete work to the required standard providing a completion certificate from the local authority Building Control Department.	
Although this drawing is to a scale all features, and dimensions are approximate. The contractor is responsible for checking dimensions, tolerances and references. Any errors or discrepancies are to be reported prior to proceeding with the works or shop drawings.	
All party wall agreements, permissions and conditions surveys to be conducted by others.	
The ownership and copyright of this drawing wholly remains and belongs to Composition Design Ltd. and cannot be used without the explicit permission of the originator.	

Rev	Date	In/I	Description

PROJECT	Drawing No.	Revision	Drawn By	Scale	Status:
PROPOSED HMO 8 BEDROOM FLOOR PLANS	3000		020 8619 2001	1:100 @ A3	Checked

COMPOSITION DESIGN LTD.	Composition
studio@composition.london	