

KEY

EXISTING WALLS

REVISION:	
	BANYAN TREE ARCHITECTS
E: INFO@BANYANTREEARCHITECTS.COM	T: 07980 765732
PROJECT:	27 ALANDALE DRIVE, PINNER, HA5 3UP
DRAWING:	PN_100_EXISTING FLOOR PLANS
SCALE:	1:100@A3
DATE:	25/01/23
REVISION:	-
STATUS:	PLANNING
	
	
All dimensions to be checked on site prior to construction.	
All drawings to be read in conjunction with structural engineer's drawings.	




1 EXISTING FRONT ELEVATION



2 EXISTING RIGHT SIDE ELEVATION



3 EXISTING REAR ELEVATION

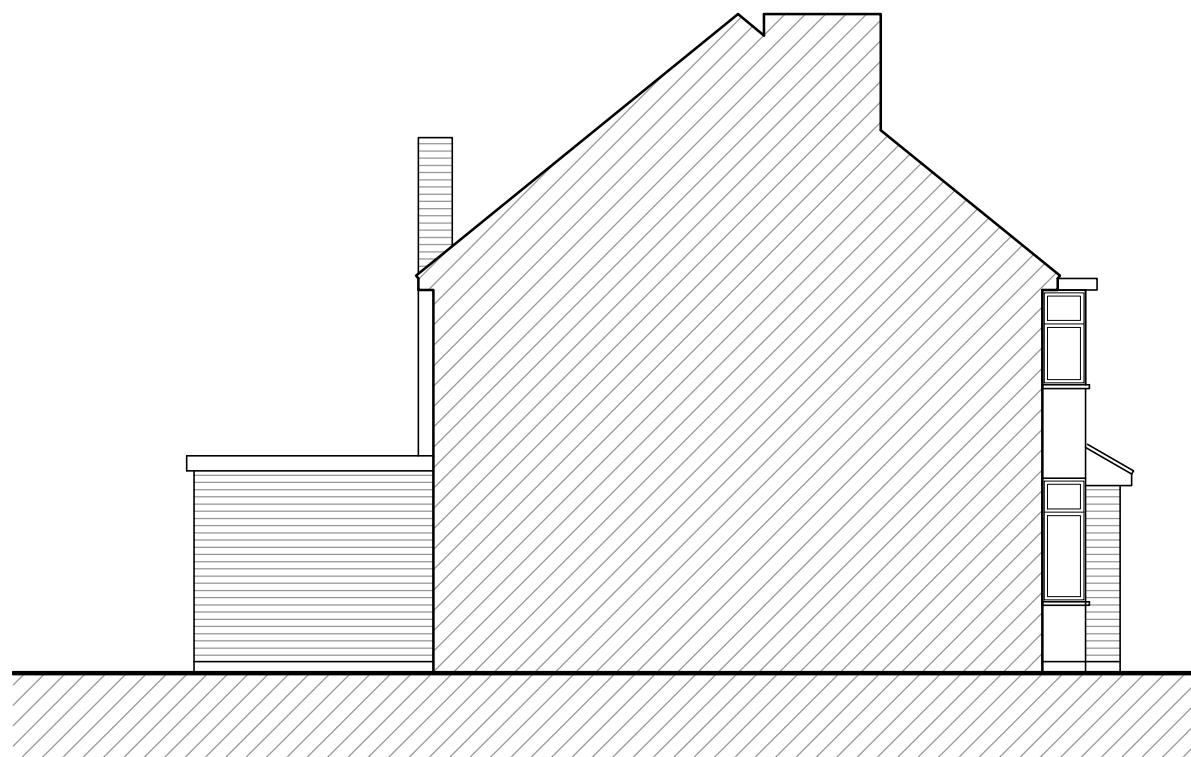

4 EXISTING LEFT SIDE ELEVATION

REVISION:				
	BANYAN TREE ARCHITECTS			
E: INFO@BANYANTREEARCHITECTS.COM	T: 07980 765732			
PROJECT:	27 ALANDALE DRIVE, PINNER, HA5 3UP			
DRAWING:	PN_110_EXISTING ELEVATIONS			
SCALE:	1:100@A3			
DATE:	25/01/23			
REVISION:	-			
STATUS:	PLANNING			
0m	1m	2m	3m	4m
All dimensions to be checked on site prior to construction.				
All drawings to be read in conjunction with structural engineer's drawings.				