


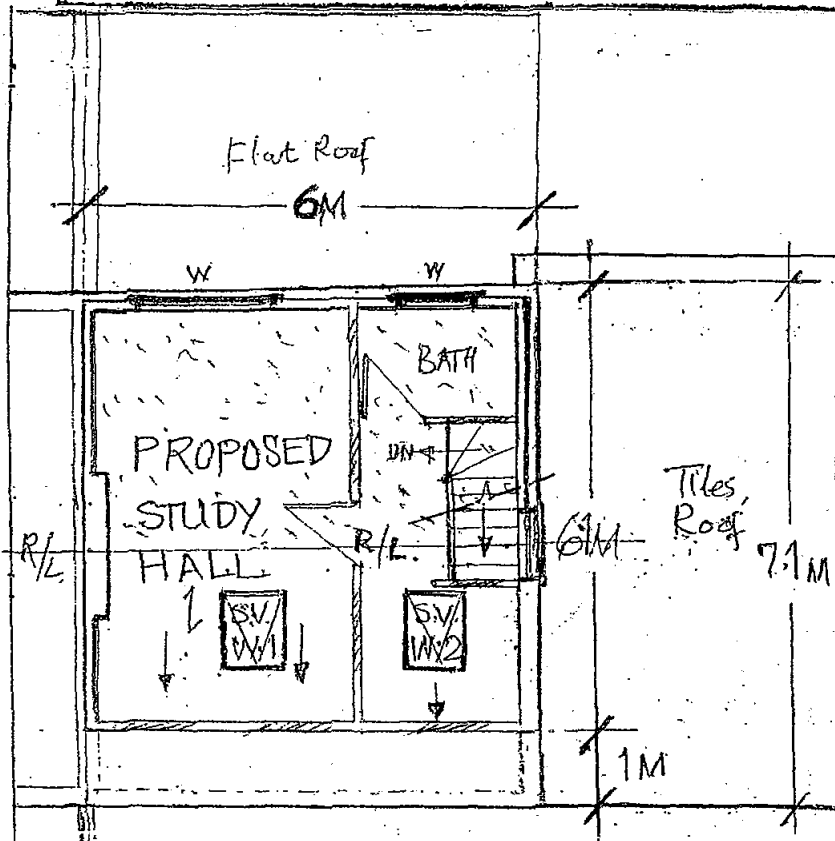

(S1/A)

Electrical Legend:

- Single Damp floor outlet with h/v switch
- Single Damp socket outlet.
- Double Damp socket outlet.
- Fused spur for boiler time clock
- 3 amp flush mounted plate (2 way)
- 3 amp flush mounted plate
- Extractor fan
- 3 amp ceiling rose
- Light switch pull cord
- D.T. outlet
- Placoutlet.
- TV Co-axial cable
- Wall Light.
- Gas point

(Ans. 1)


PROPOSED 2nd/FLR/PLAN (1:100). THIS IS RIGHT LOFT PLAN.

Agent:- MR. MONEY QADRI (Contact)
(M) 07949035715, (F) 02085705374,
E/mail:- draw_it@hotmail.com

NOTES:

Amended Dwg. 26/04/11.

All dimensions must be checked on site and not scaled from this drawing.

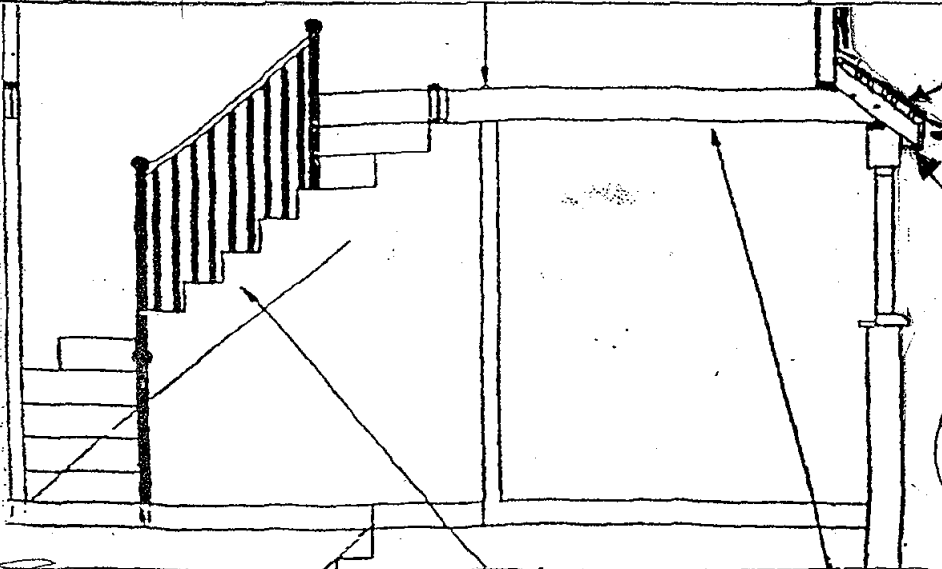

CODE 4 LEAD FLASHING.

25mm VENT STRIP WITH PLYPROOF SCREEN OR EQUIVALENT BOTH SIDE OF ROOF.

(Ans. 2)

FLOOR TO CONSIST OF 19mm T & G FLOOR BOARDS ON 175 x 63 JOISTS AT 400 CRS ADJACENT TO EXISTING JOISTS.

STAIRCASE 864 WIDE WITH PITCH OF 42 DEGREES WITH 220 MIN GOING AND 220 MAX RISE. VERTICAL BALUSTERS TO HAVE OPENINGS BETWEEN OF NO MORE THAN 100mm AND WITH HANDRAIL 900 ABOVE PITCH LINE OF STAIRS HEADROOM OF 2000 MIN TO BE MAINTAINED OVER PITCH LINE OF STAIRS.

PLEASE IGNORE 2nd Loft Plan Dis 1:50

Client:- MRS. J. BADHWAL
99, CROMWELL ROAD HAYES
UB3 2PT.
Agent:- MR. MONEY QADRI
(M) 07949035715

SECTION A-A
(NOT TO SCALE)

Thanks.
Money/Qadri