


A EXISTING EXTERNAL ELEVATION A - SHOPPING CENTRE ENTRANCE
1:100



B EXISTING EXTERNAL ELEVATION B - HIGH STREET
1:100

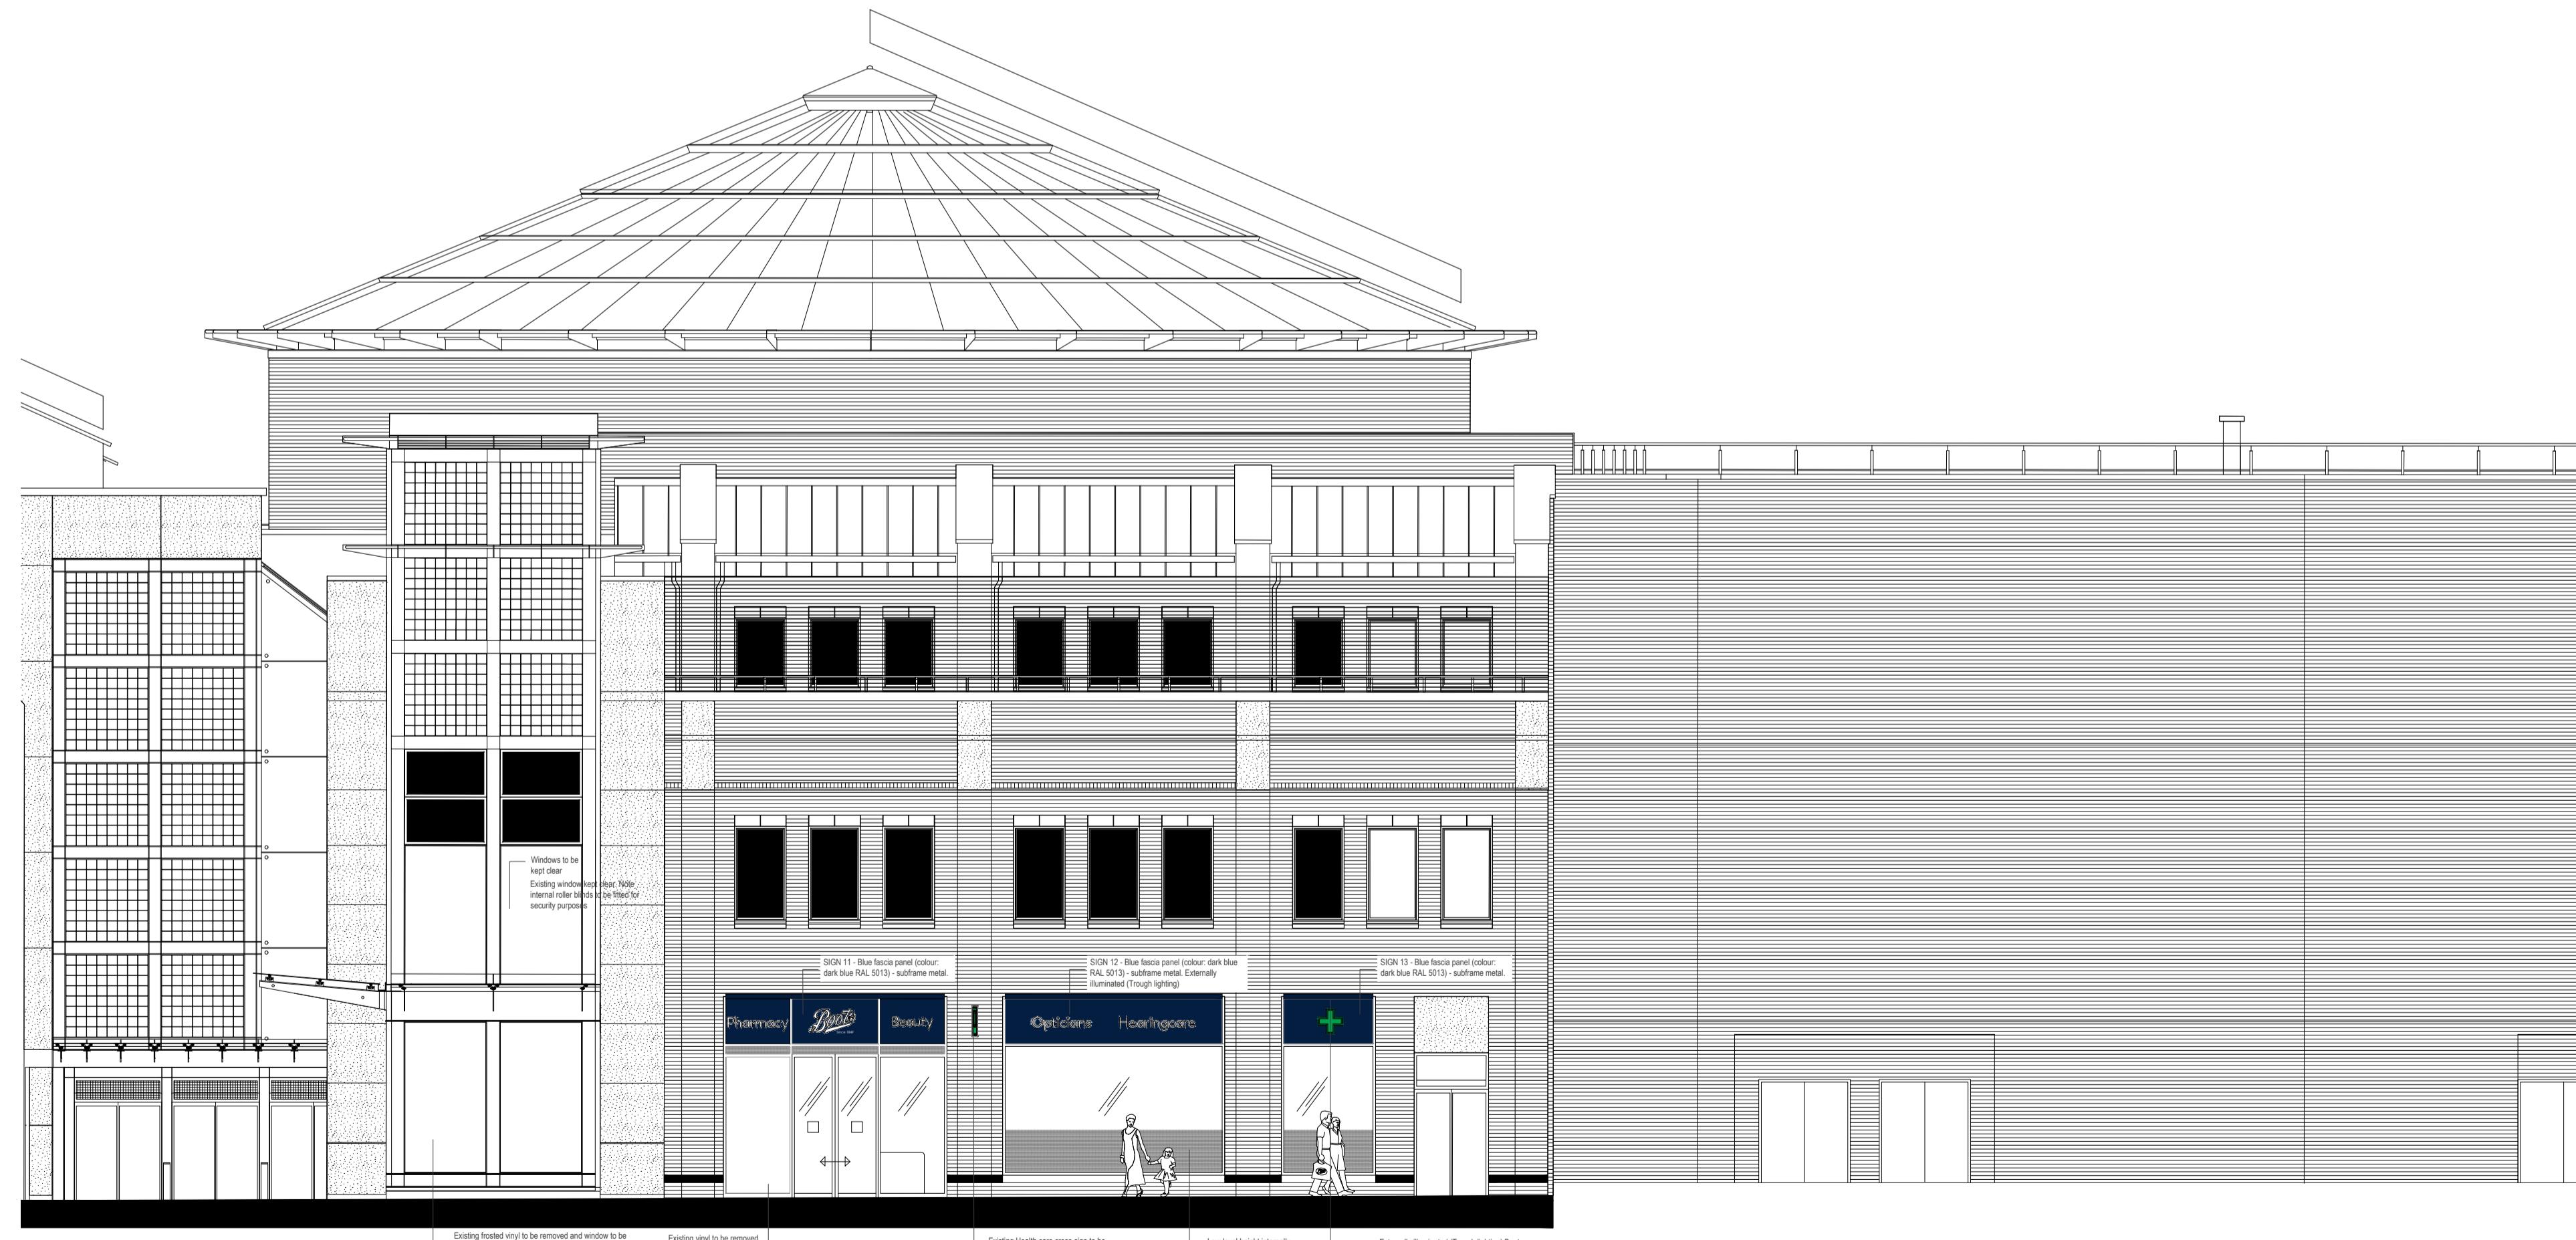

C EXISTING EXTERNAL ELEVATION C - HIGH STREET ENTRANCE
1:100

0 10 20 30 40 50 100

Date: 13.05.24 Internal illumination removed/ trough lighting added above fascias. Window vinyls removed
Rev no: A

Boots
Since 1849
NOTTINGHAM
NG90 1BS
0115 950 6111

Contractors Name
DB3 ARCHITECTURE AND DESIGN
Contractors Details
10 South Parade
Leeds
LS1 5QS
0113 244 6931
Contractor's Ref
703101

Project Name
Store 132 - Uxbridge Beacon

Drawing Title
Proposed Elevations

Dept DESIGN
Drawn By KW Approved SN
Scale 1: 1:100 Date FEB 2024
Drg No 0132/C275500/121 Rev A