





South

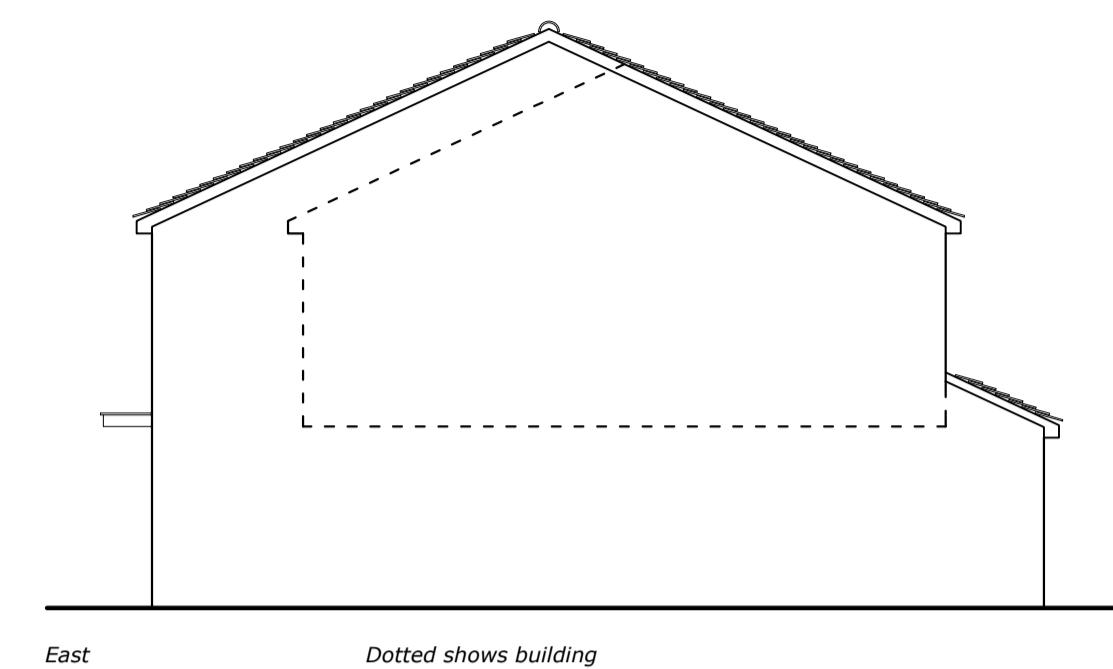


East


Dotted shows building  
over parking between  
Plots 7 & 8

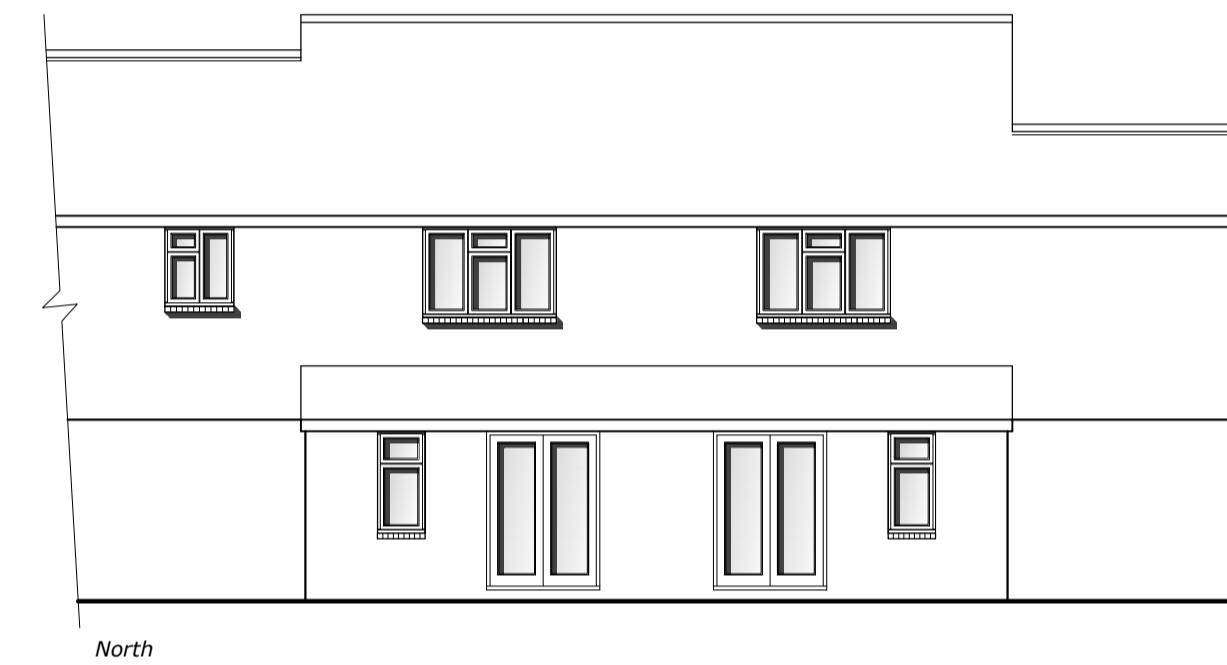


North

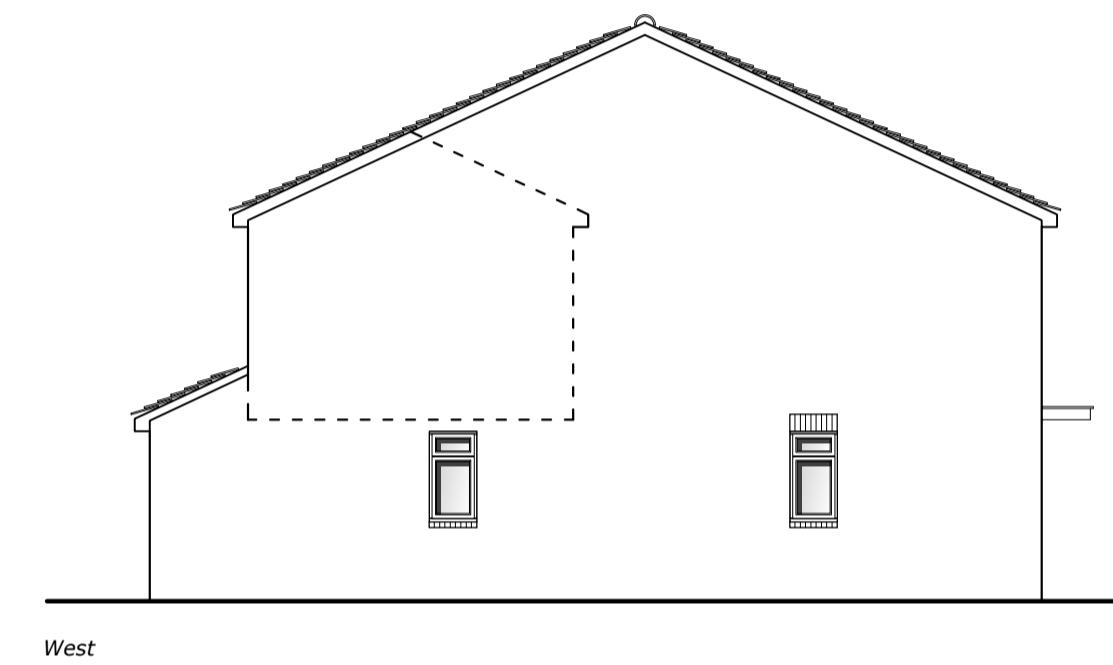

West

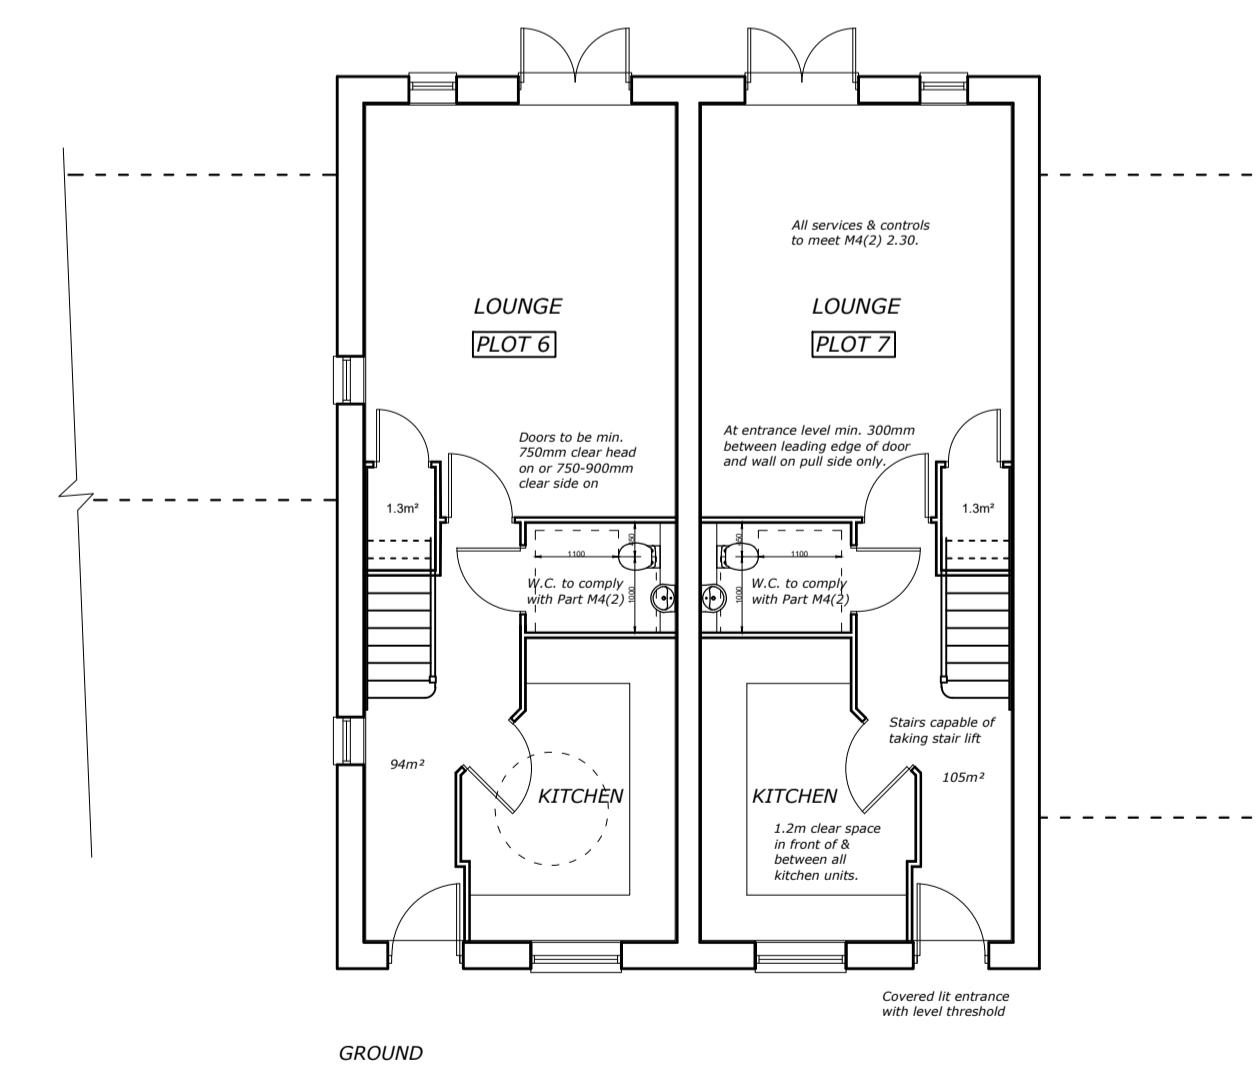

GROUND

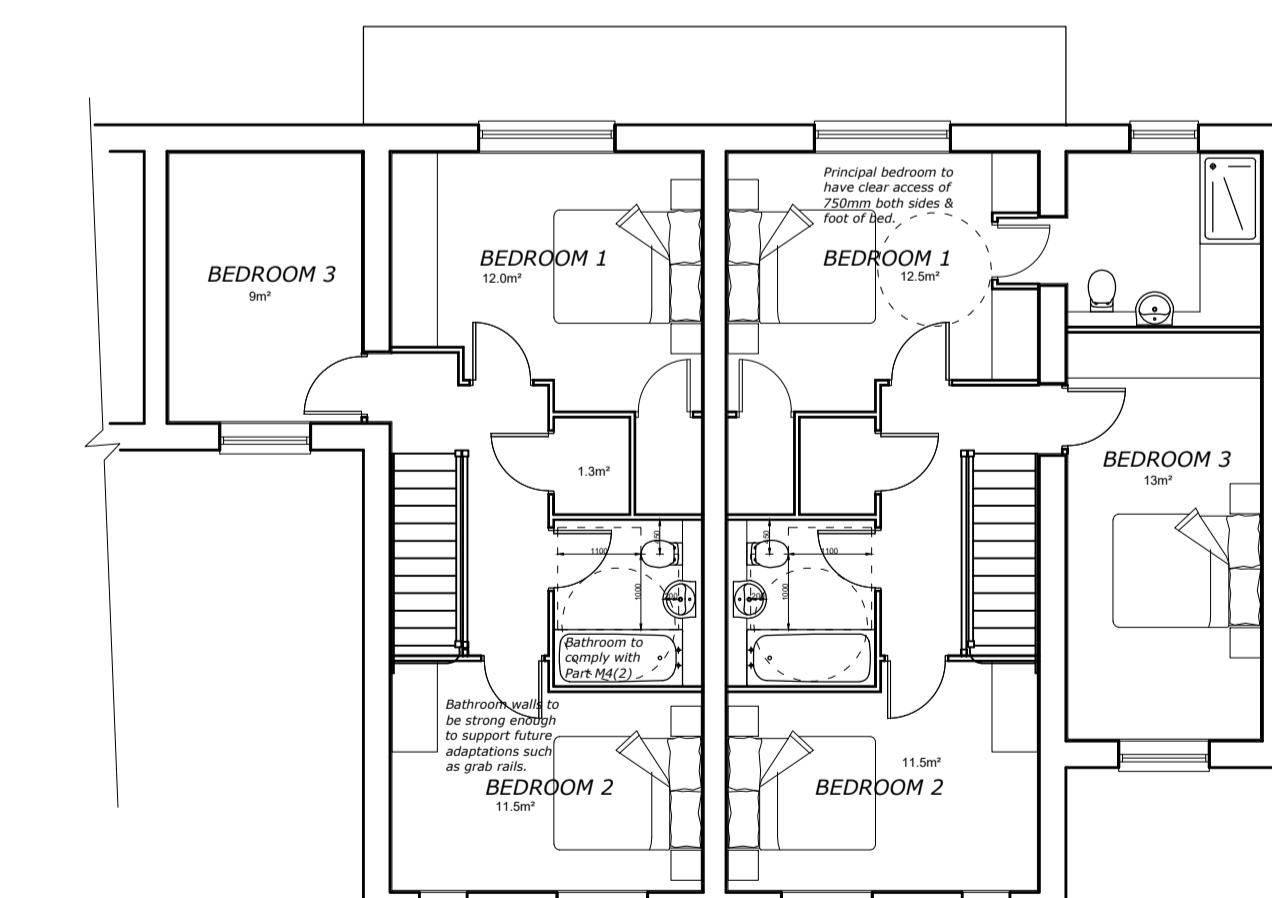

FIRST

FLOOR PLANS & ELEVATIONS PLOTS 6 & 7

0 5m 10m

25 NEW ROAD, HARLINGTON

**W J Macleod**  
ARCHITECT  
70b High Street, Northwood Middlesex HA6 1BL  
phone 01923 840600

Drawing Number	24 / 3558 / 7	Revision
Date	7 / 1 / 25	
Scale	1:100 @ A1	