





South

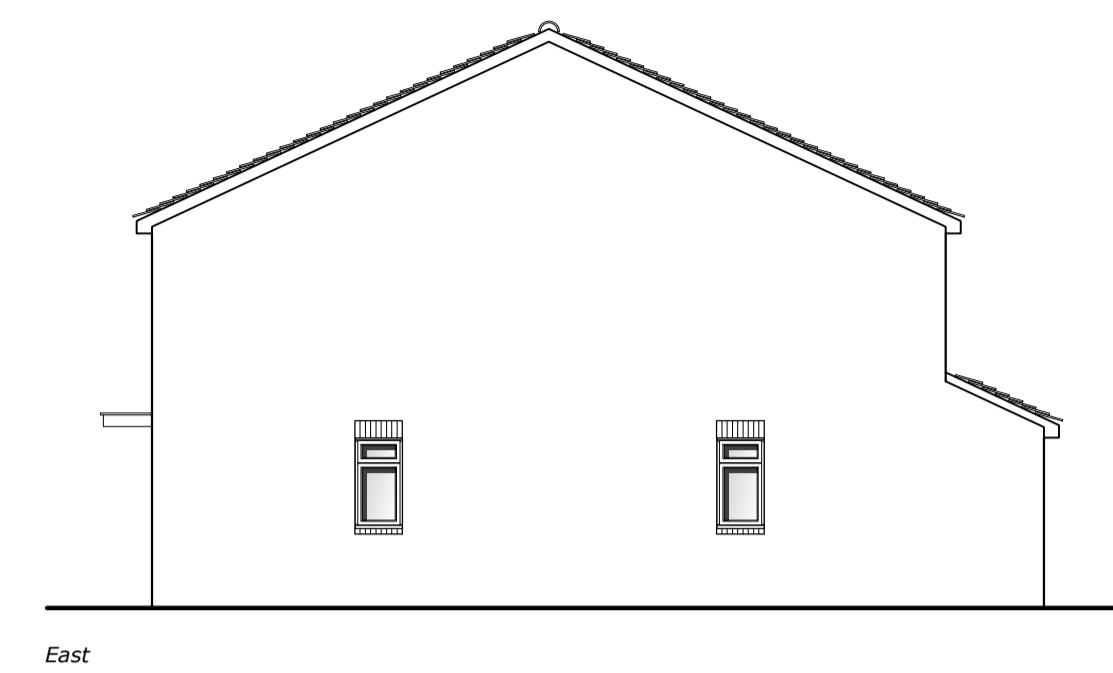

East




North

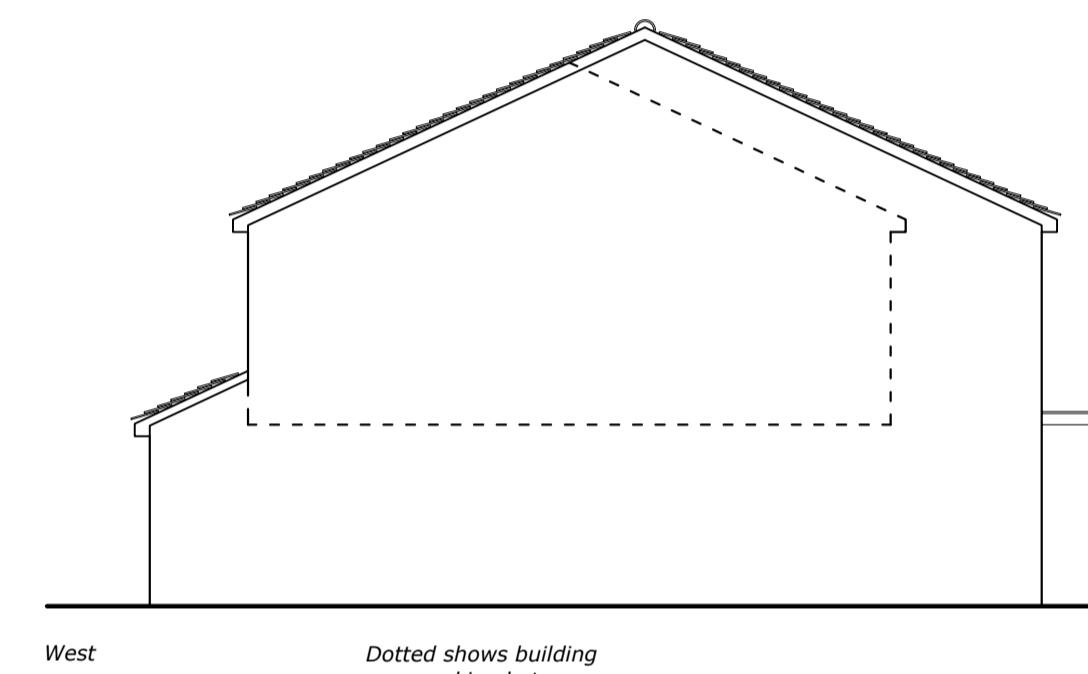


West

Dotted shows building
over parking between
Plots 7 & 8

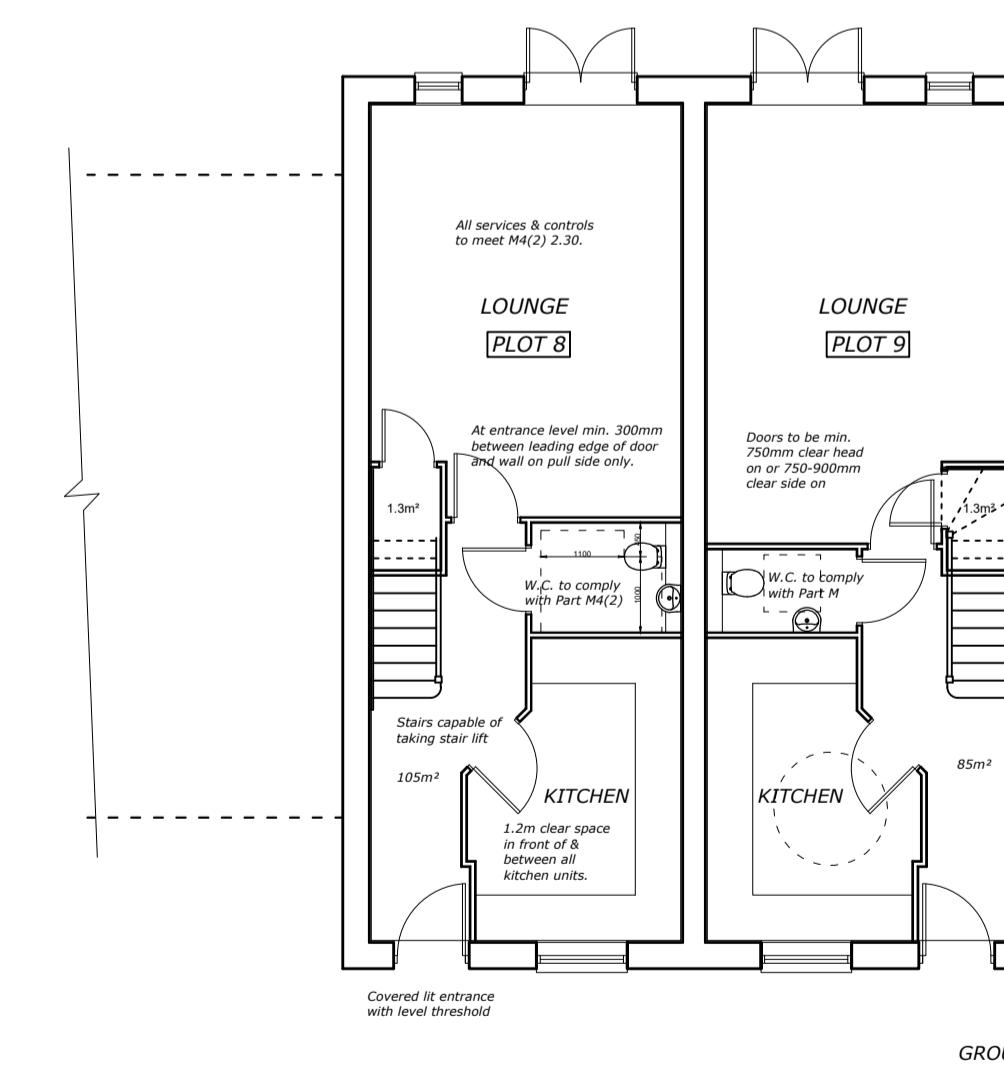

GROUND

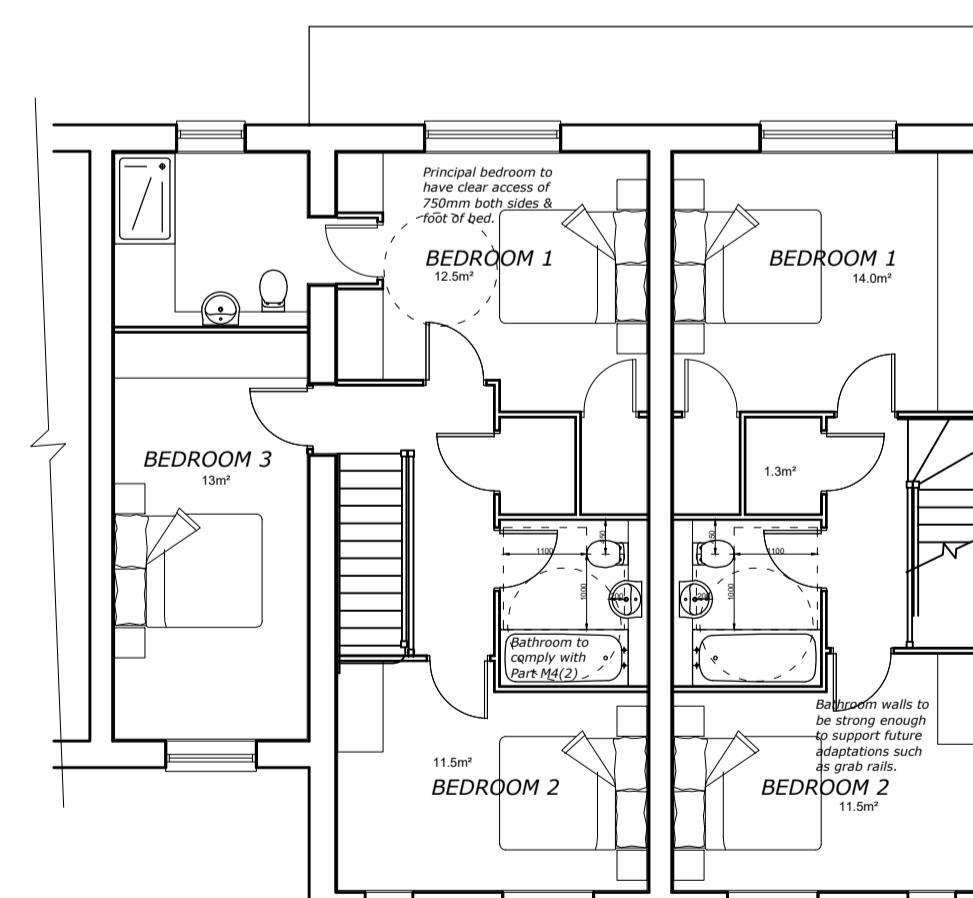

FIRST

FLOOR PLANS & ELEVATIONS PLOTS 8 & 9

0 5m 10m

25 NEW ROAD, HARLINGTON

W J Macleod
ARCHITECT
70b High Street, Northwood Middlesex HA6 1BL
phone 01923 840600

Drawing Number	24 / 3558 / 8	Revision
Date	7 / 1 / 25	
Scale	1:100 @ A1	