






South

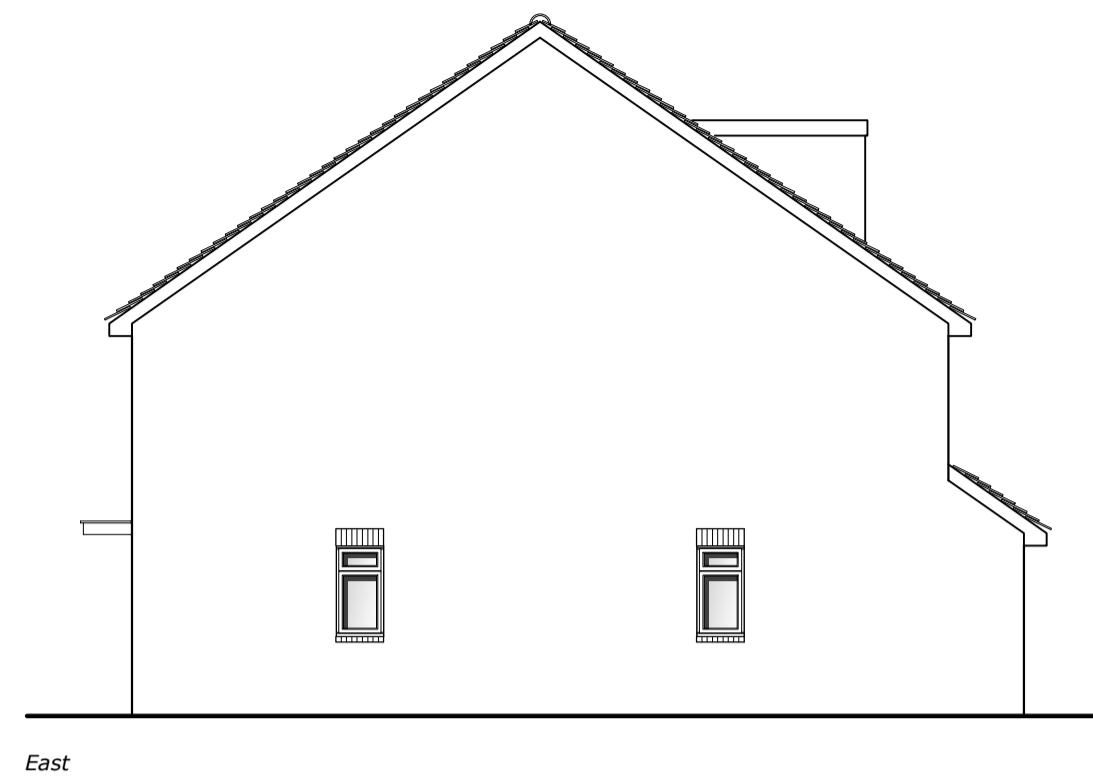


East

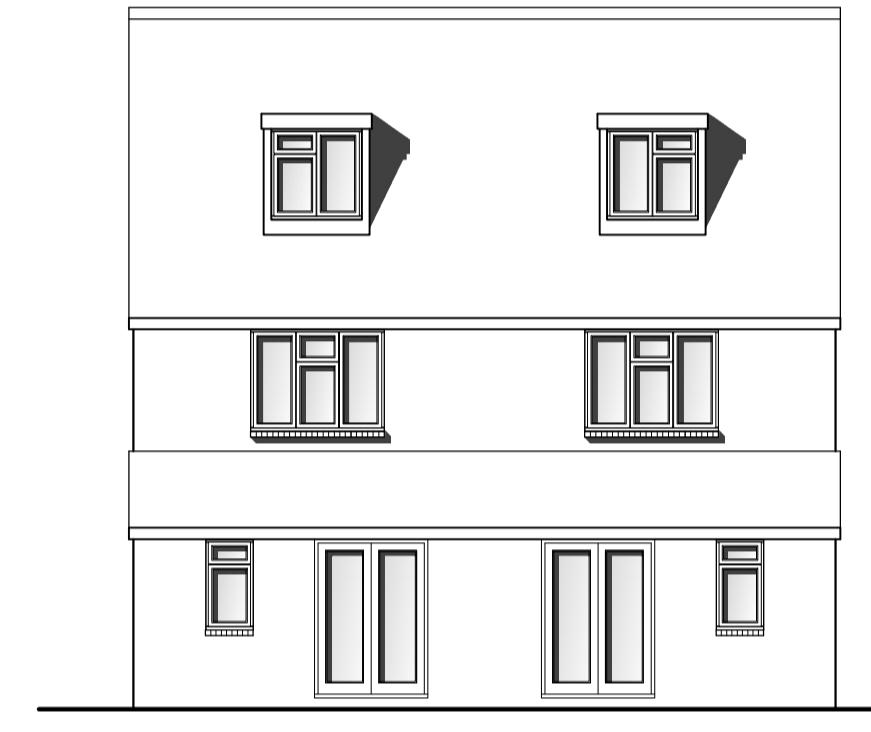


North

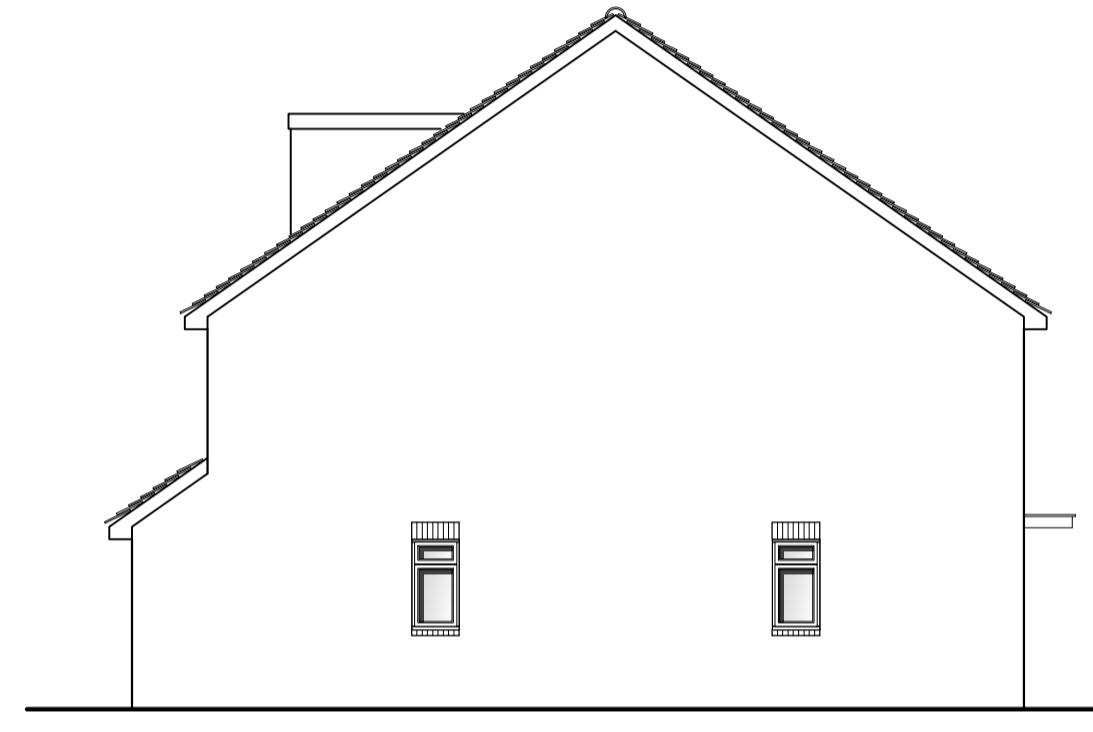


West

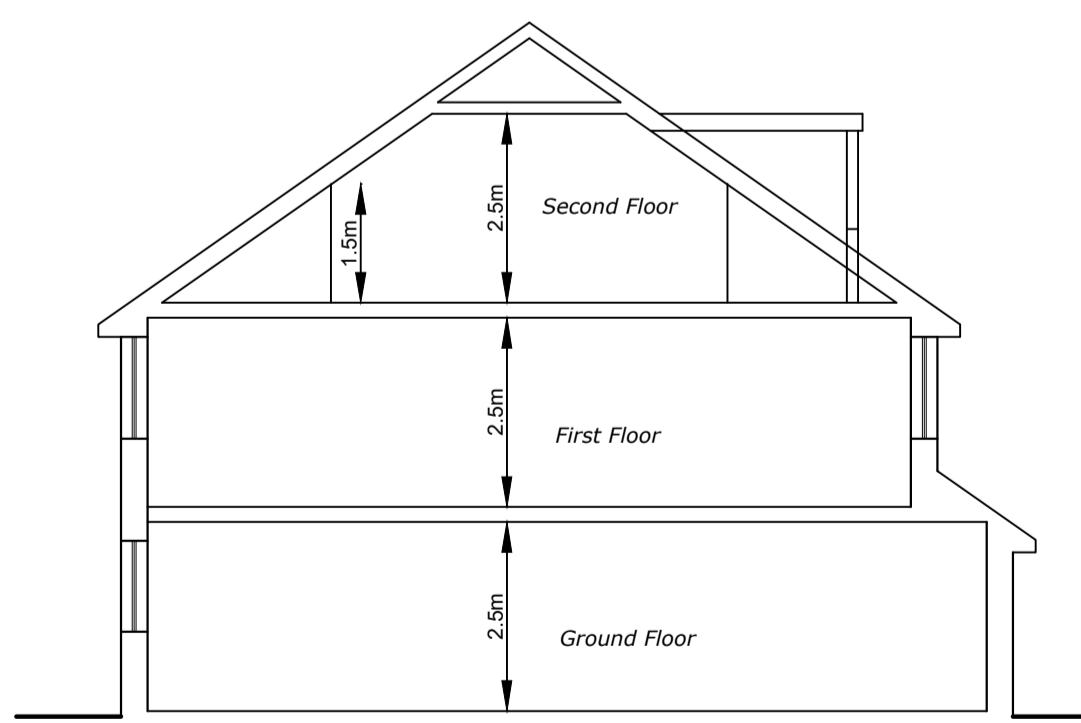


Typical Section

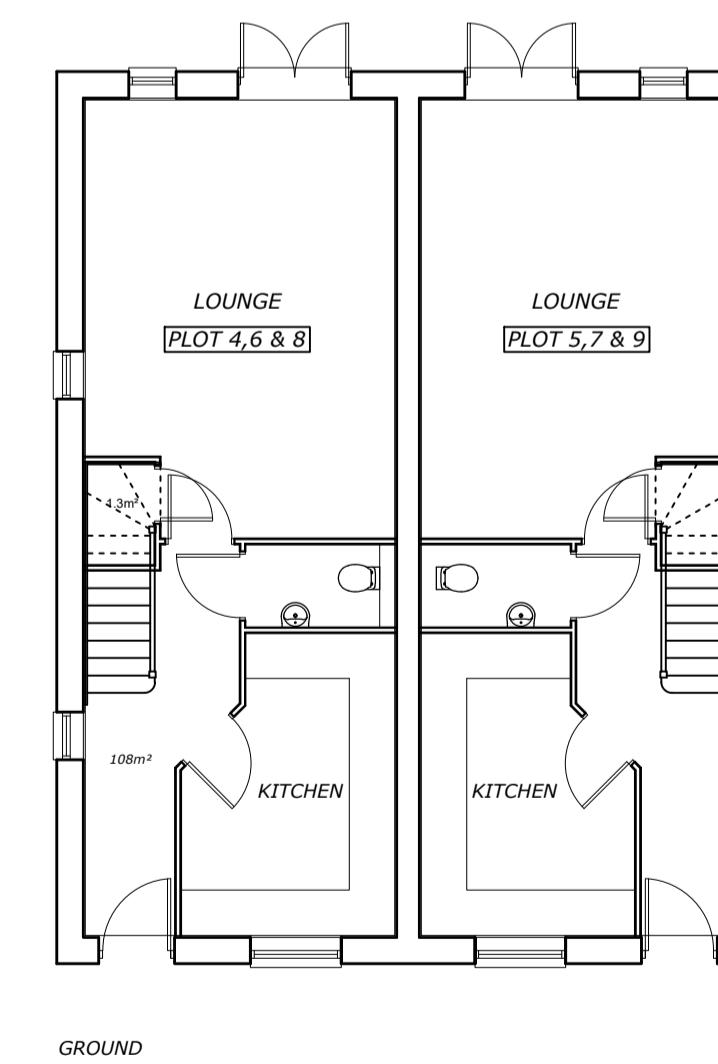

GROUND

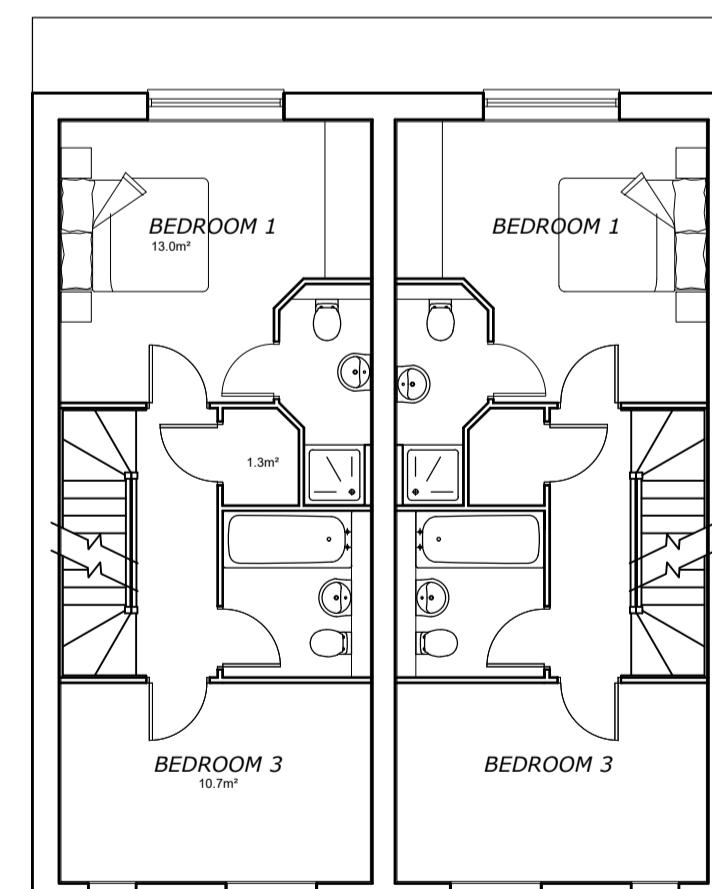

FIRST

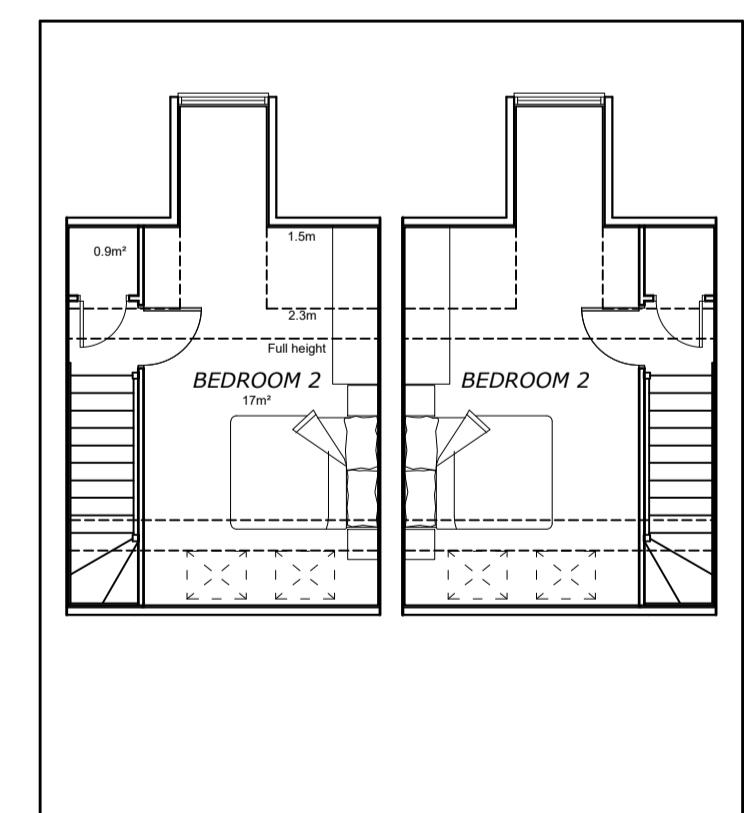

SECOND

National Space Standards  
minimum floor to ceiling 2.3m  
for at least 75% of gross int. area.  
Area at 2.3m = 17m²  
Area at 2.3m = 13m²  
which equals 76%

### FLOOR PLANS & ELEVATIONS PLOTS 4-9

0 5m 10m

25 NEW ROAD, HARLINGTON

**W J Macleod**  
ARCHITECT  
70b High Street, Northwood Middlesex HA6 1BL  
phone 01923 840600

Drawing Number	24 / 3558 / 3	Revision
Date	29 / 8 / 24	
Scale	1:100 @ A1	