




South

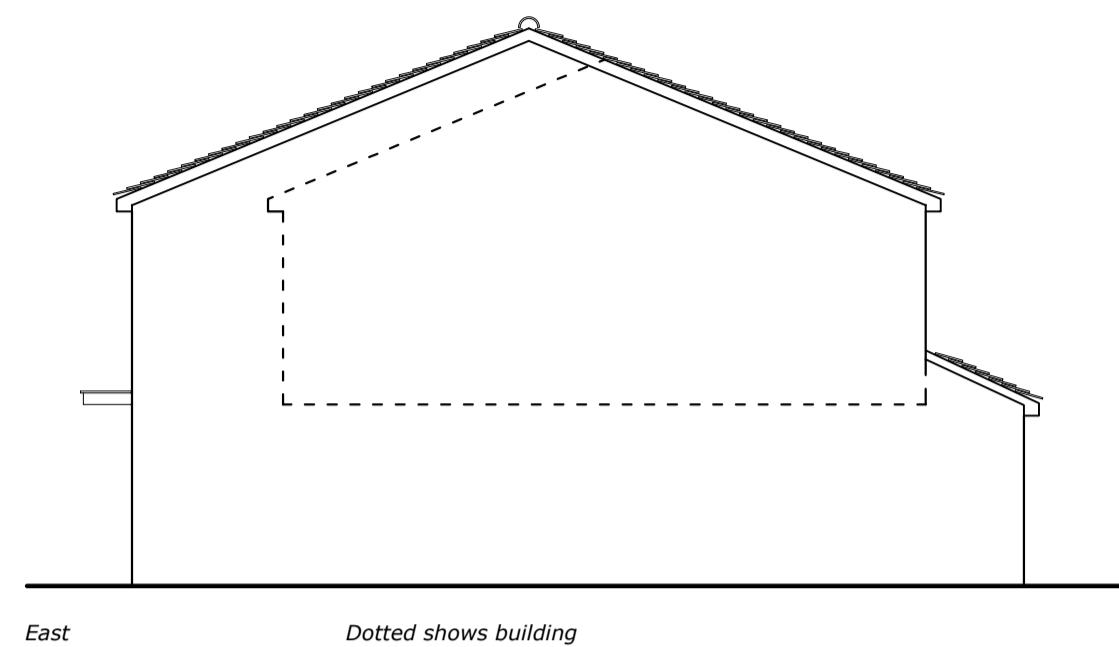


East


Dotted shows building  
over parking between  
Plots 7 & 8




North

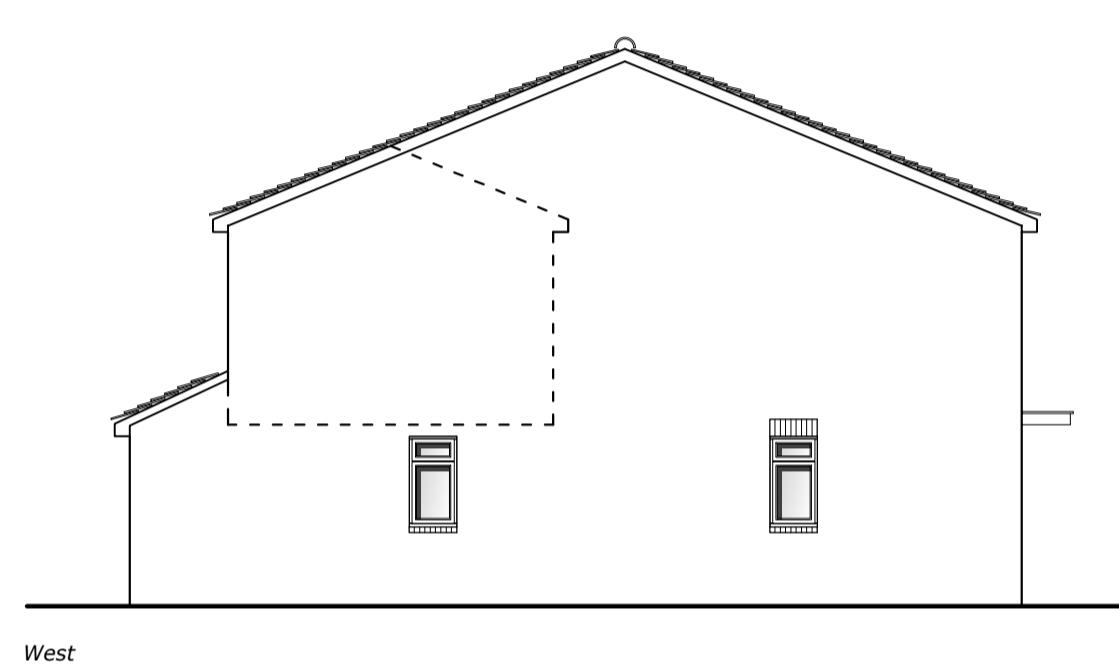

West

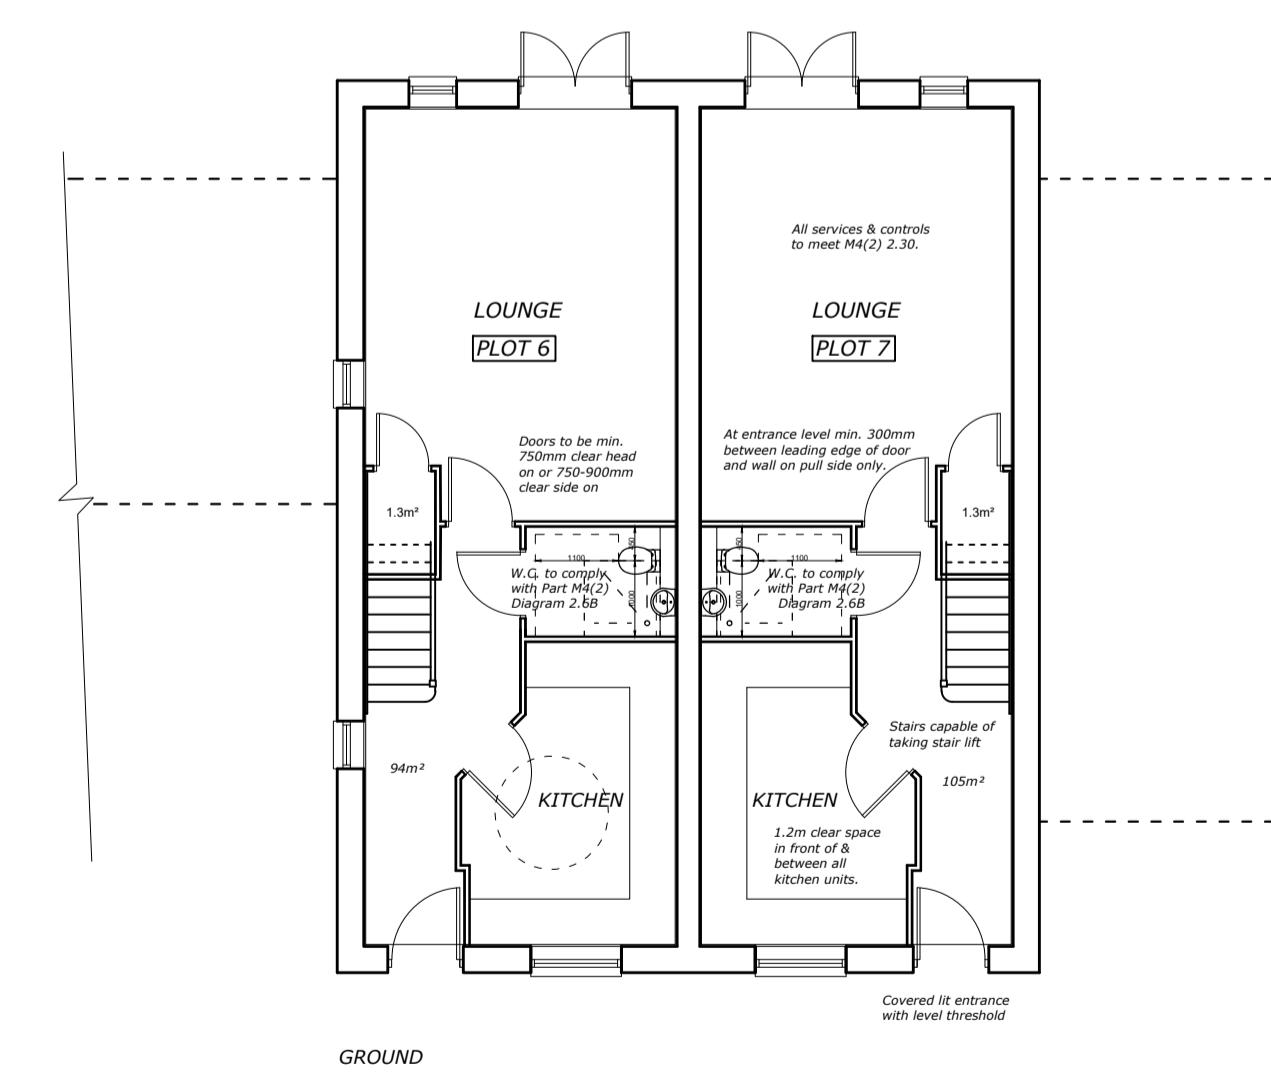

GROUND

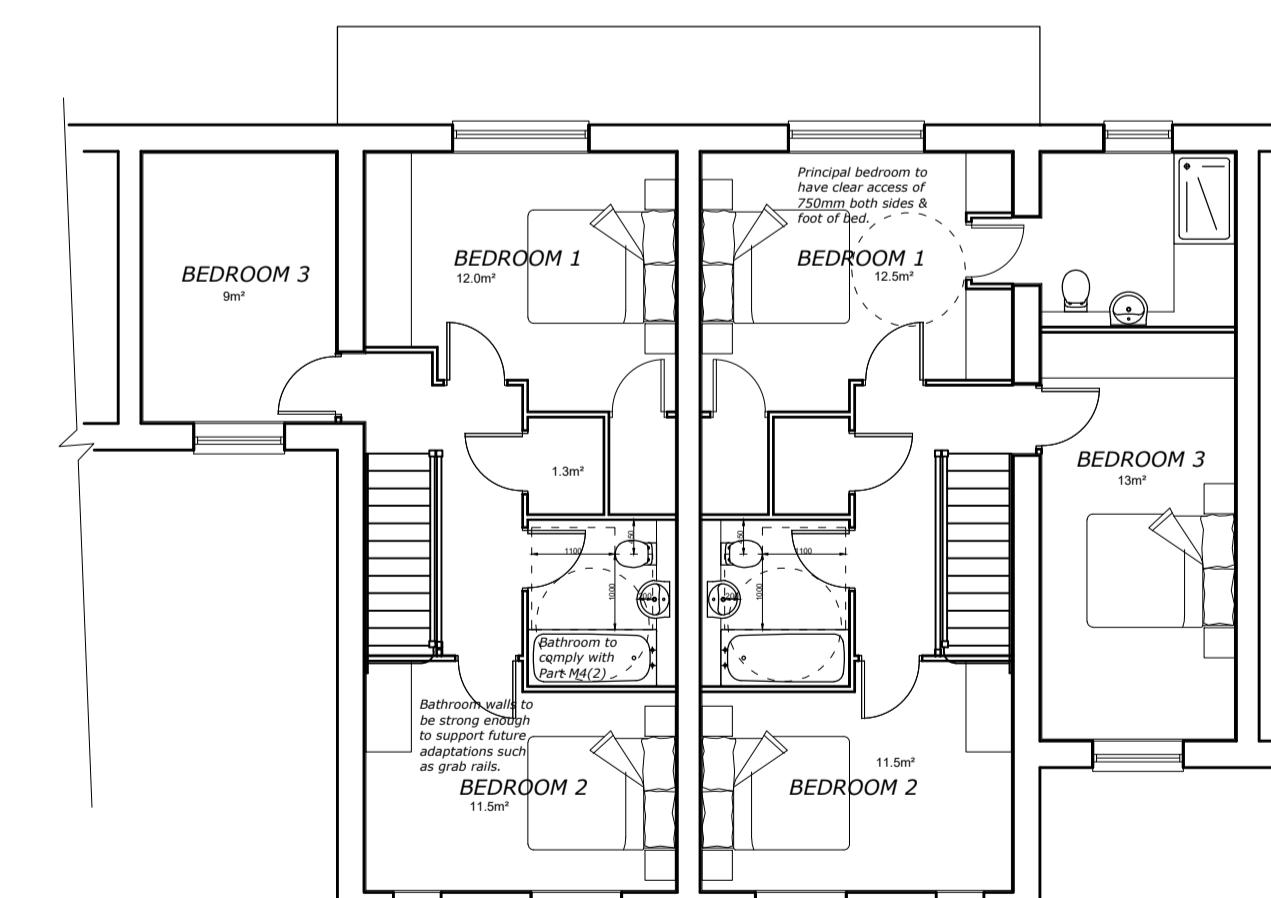

FIRST

FLOOR PLANS & ELEVATIONS PLOTS 6 & 7

0 5m 10m

25 NEW ROAD, HARLINGTON

**W J Macleod**  
ARCHITECT  
70b High Street, Northwood Middlesex HA6 1BL  
phone 01923 840600

Drawing Number:  
24 / 3558 / 7 Revision  
Date:  
7 / 1 / 25  
Scale:  
1:100 @ A1