


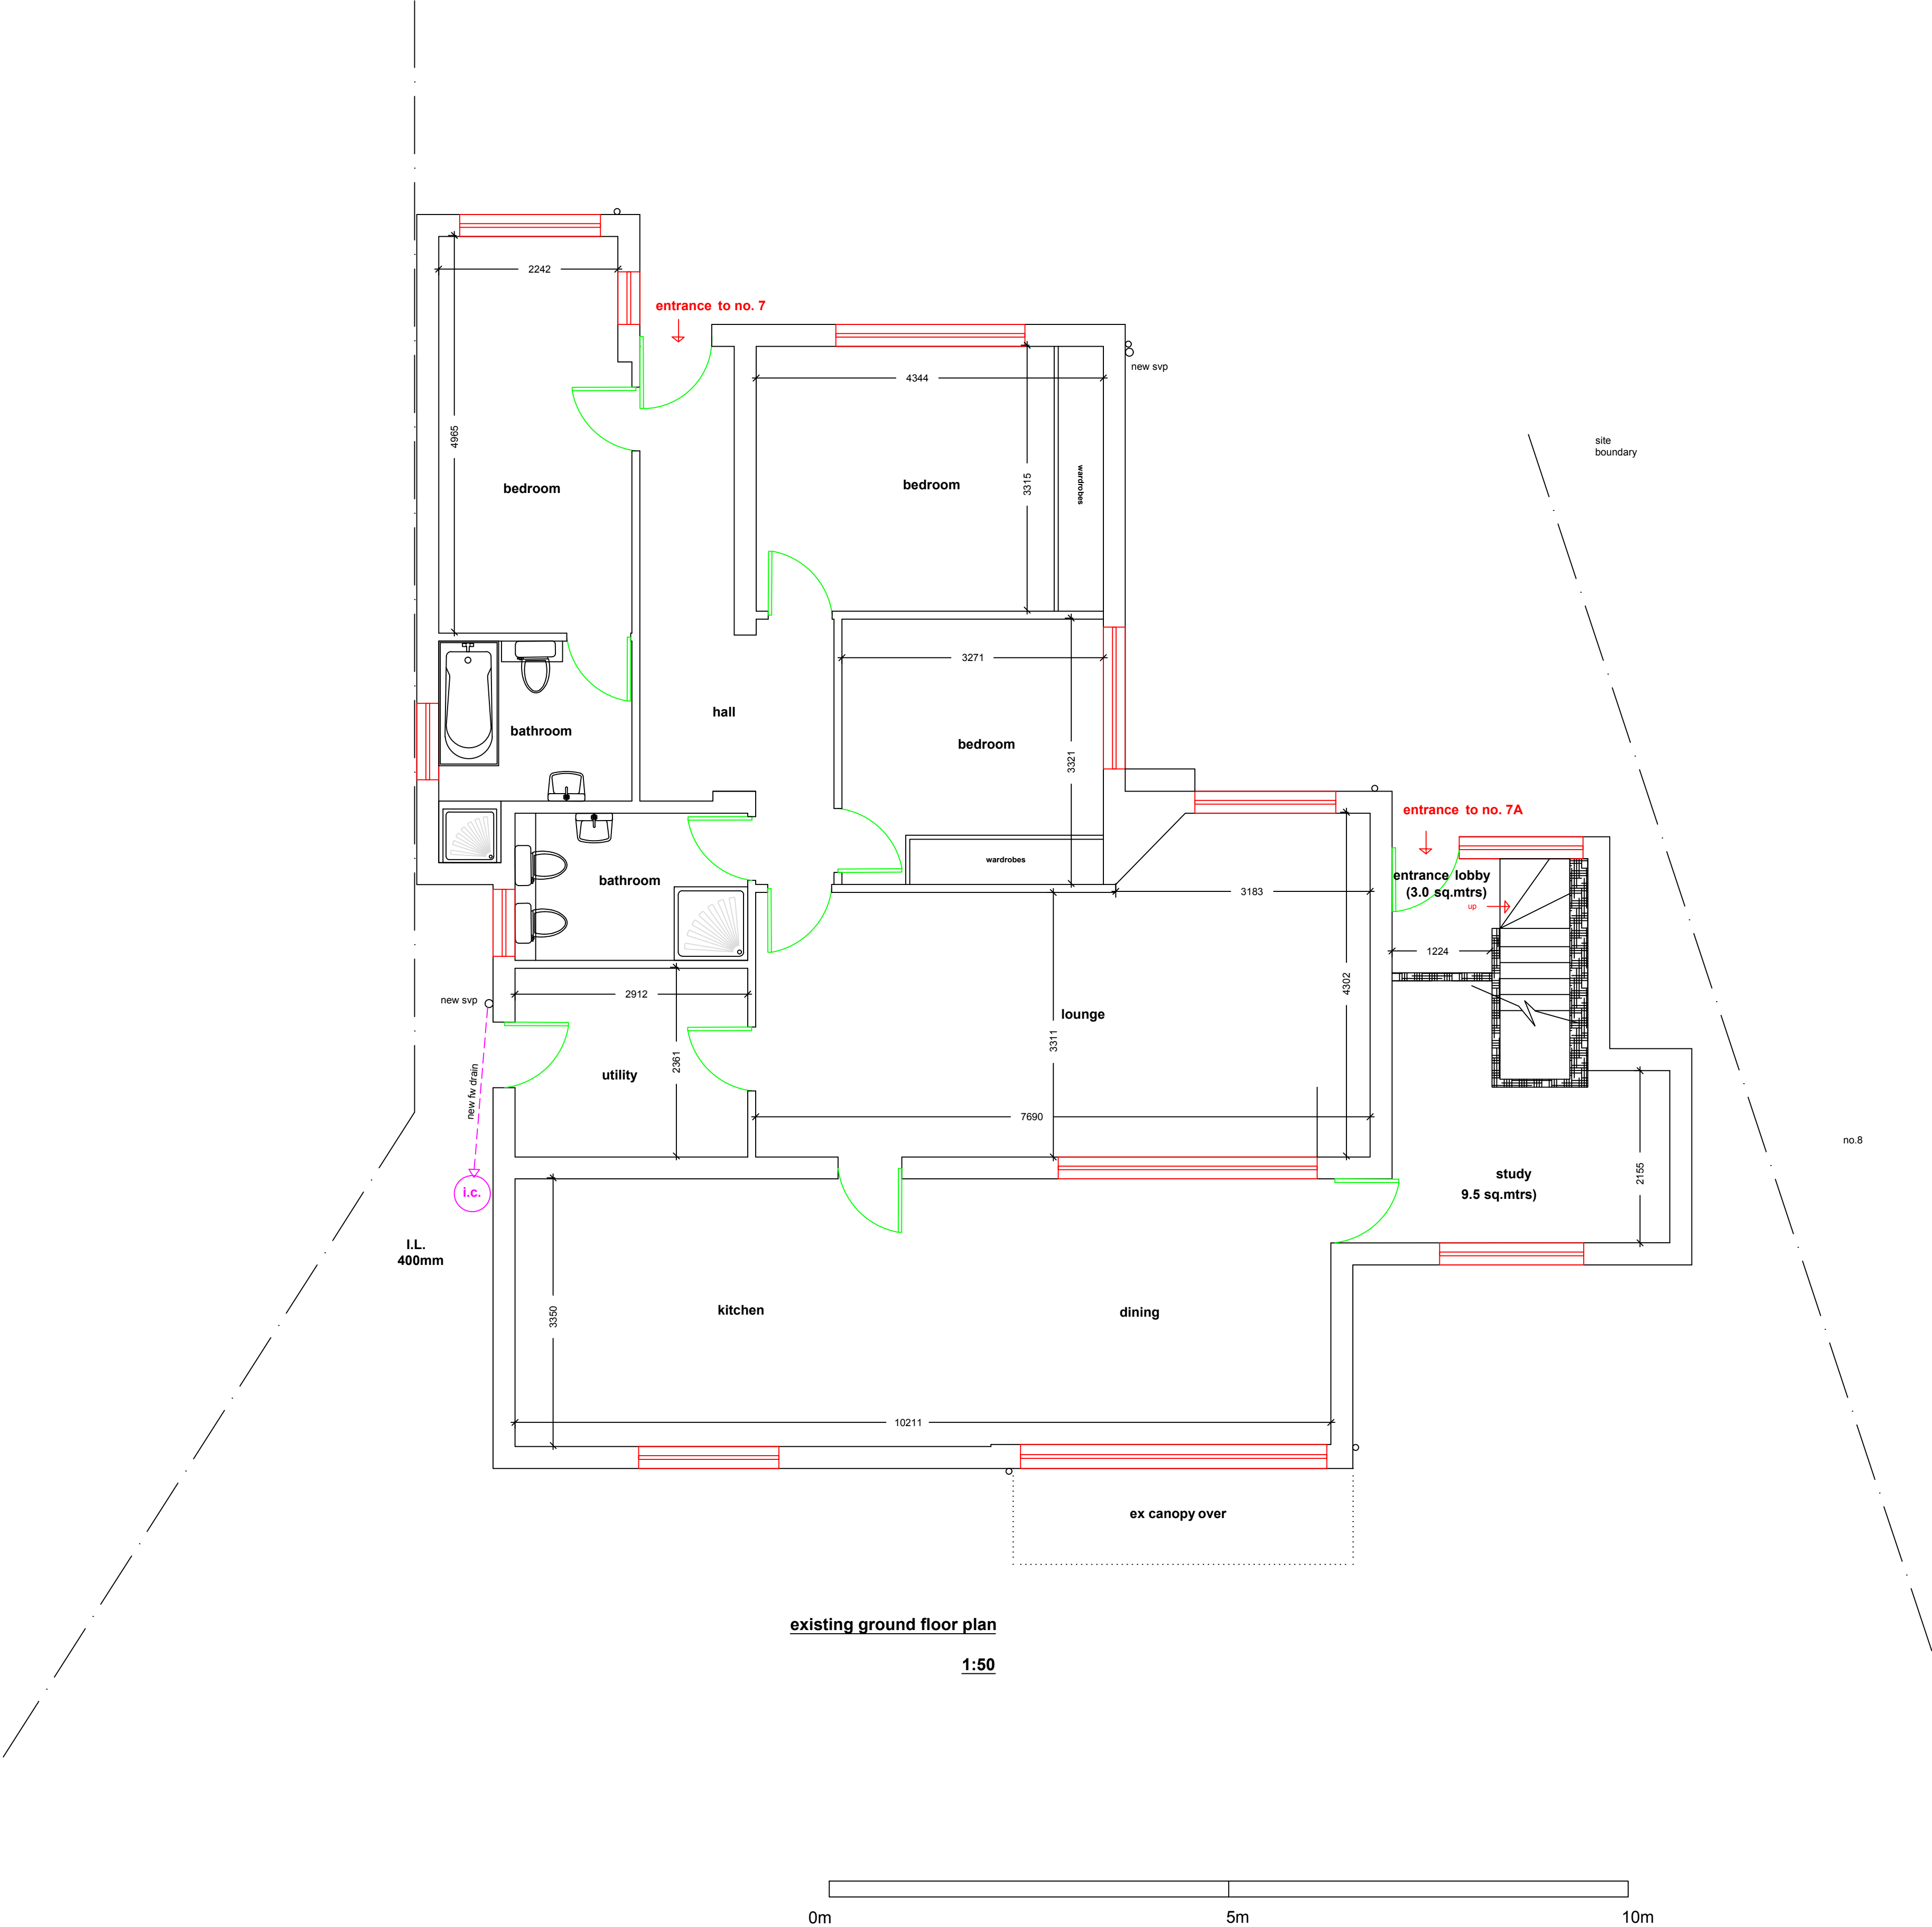

General Notes

|     |                         |      |
|-----|-------------------------|------|
|     | Drg. No. BIL/2301/RETRO |      |
| No. | Revision/Issue          | Date |

|                       |
|-----------------------|
| Firm Name and Address |
| Middlesex & Herts     |
| 7 Elgin Drive         |
| Northwood             |
| Middlesex             |
| HA6 2YR               |
| 01923 826280          |

|                          |
|--------------------------|
| Project Name and Address |
| Mr & Mrs Sheikh          |
| 7 Elgin Drive            |
| Northwood                |
| Middlesex                |
| HA6 2YR                  |

|          |       |
|----------|-------|
| Project  | Sheet |
| Balcony  | 01    |
| Date     |       |
| 21-06-22 |       |
| Scale    | 1:50  |