


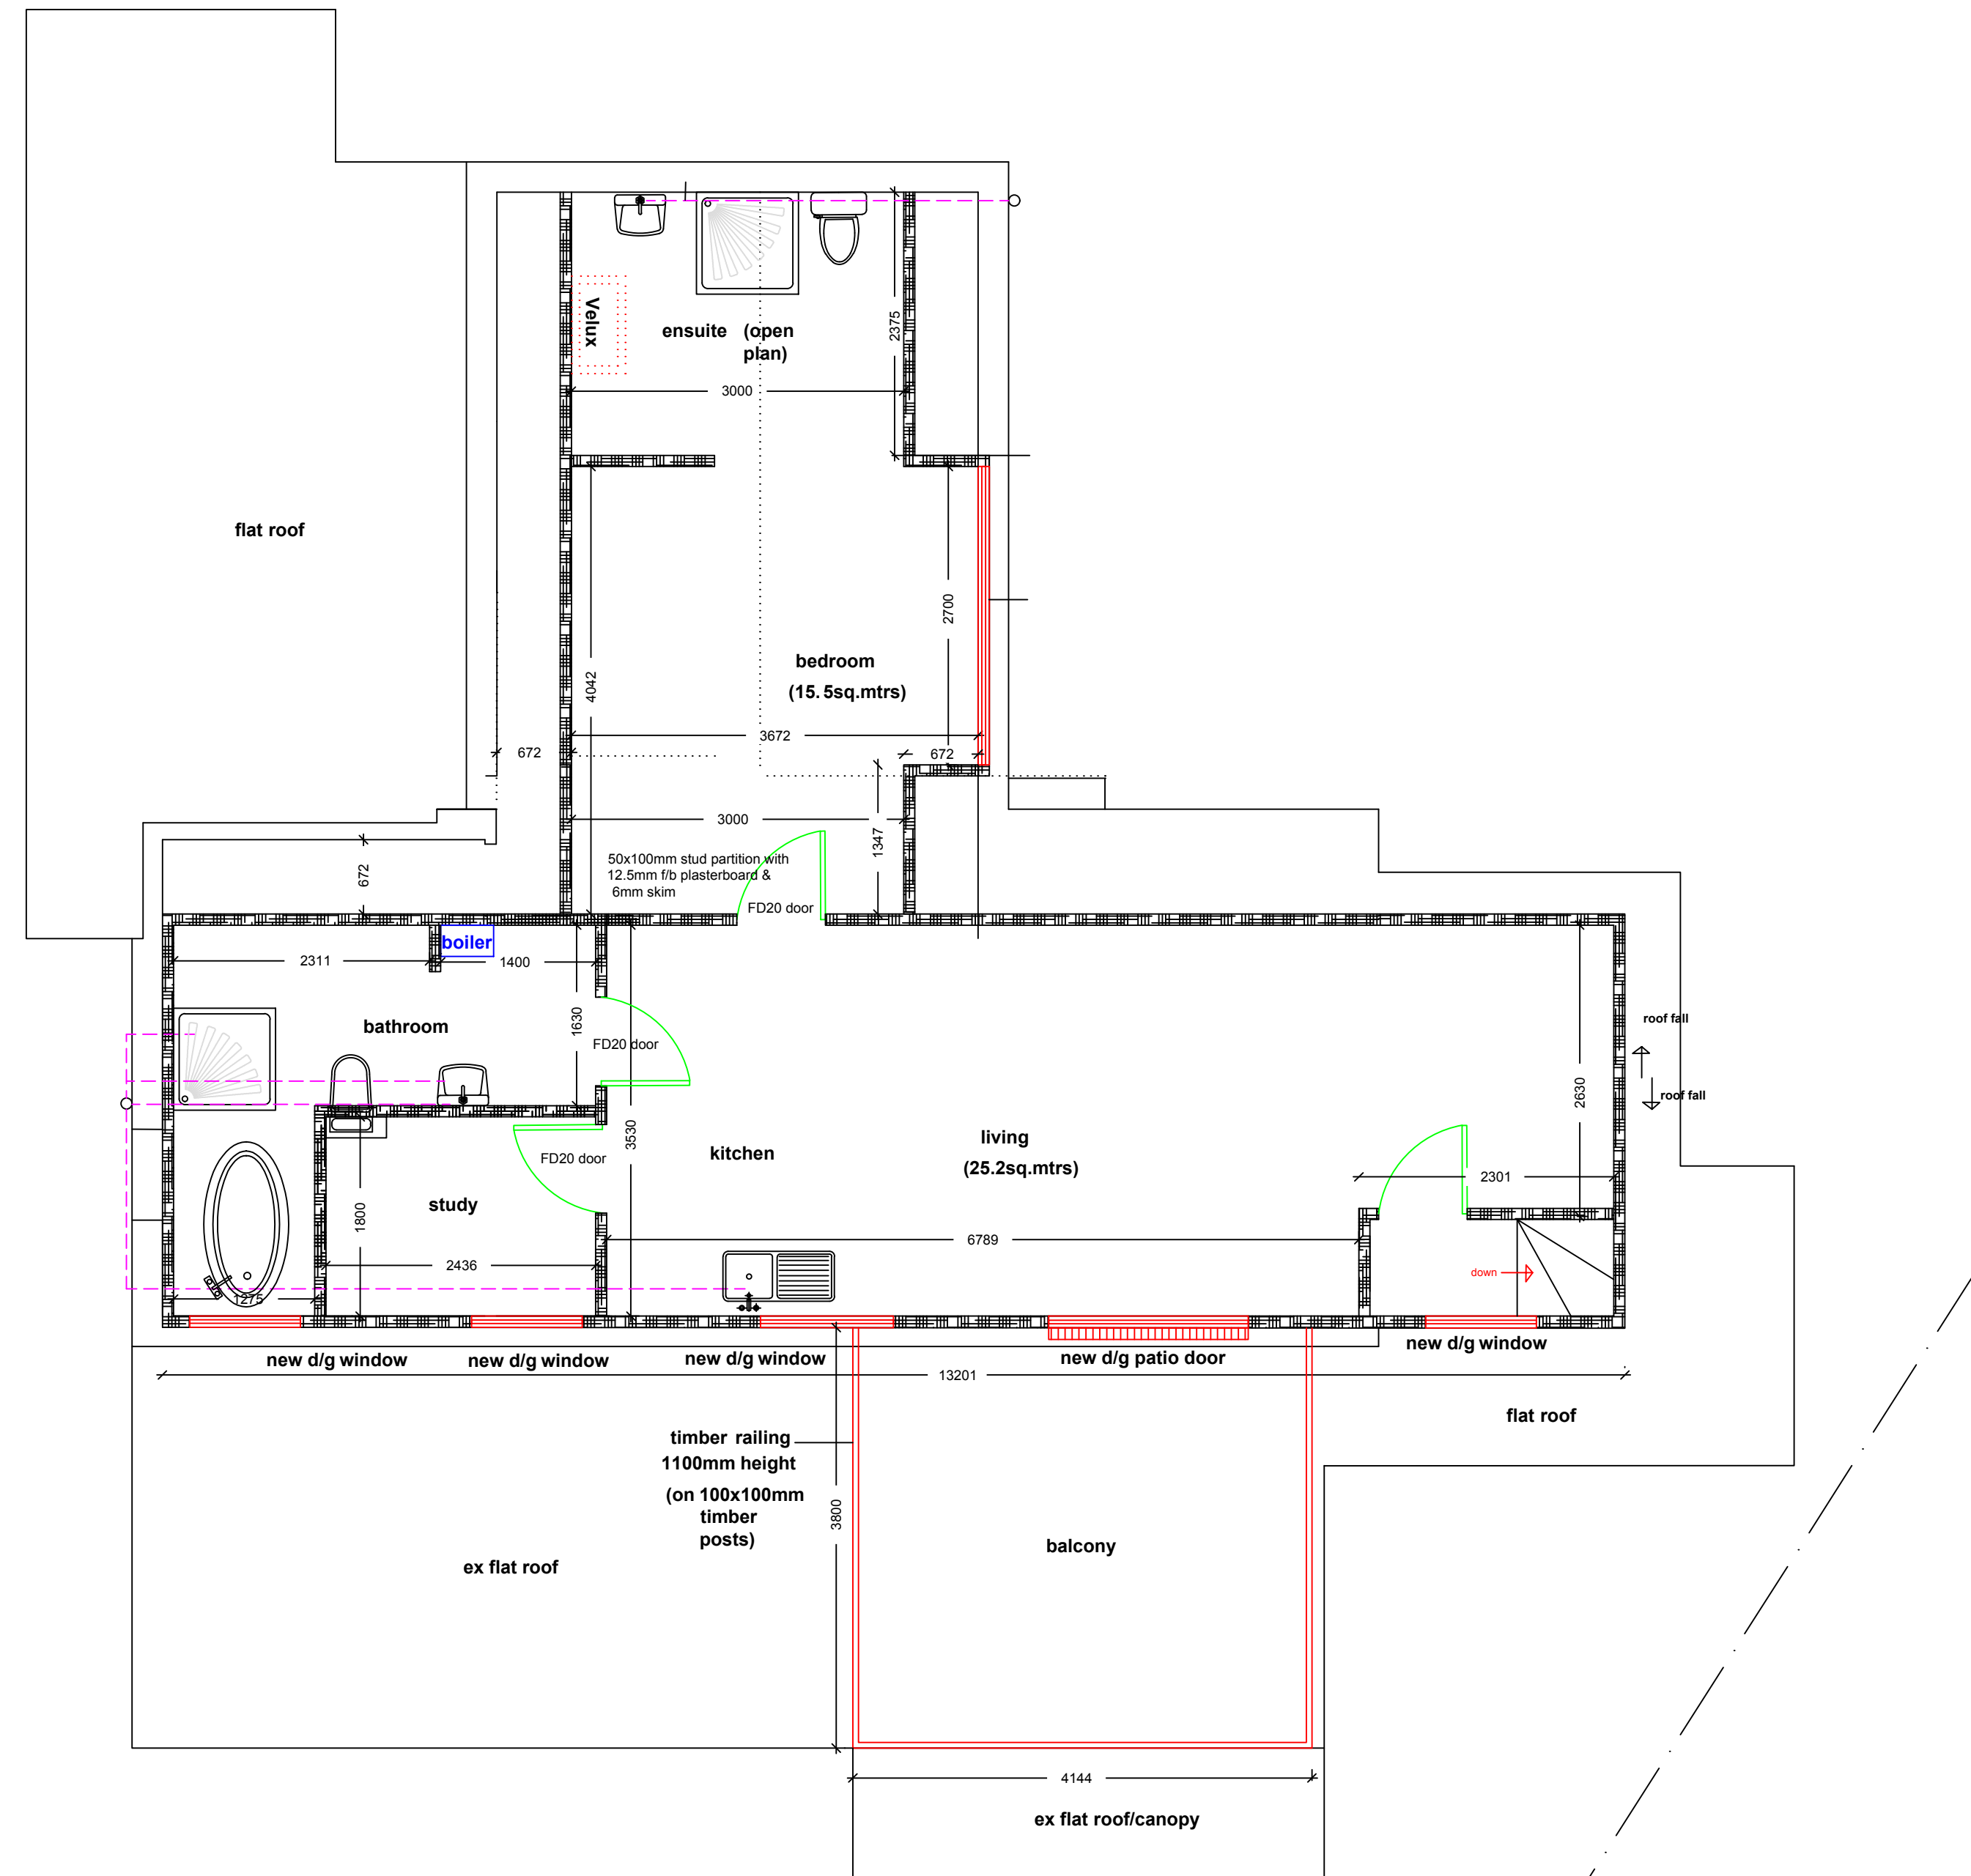

existing loft plan
1:50

General Notes

	Drg. No. BIL/2301/RETRO	
No.	Revision/Issue	Date

Firm Name and Address	
Middlesex & Herts 7 Elgin Drive Northwood Middlesex HA6 2YR 01923 826280	

Project Name and Address	
Mr & Mrs Sheikh 7 Elgin Drive Northwood Middlesex HA6 2YR	

Project Balcony	Sheet 02
Date 21-06-22	
Scale 1:50	