



NORTH (FRONT) ELEVATION

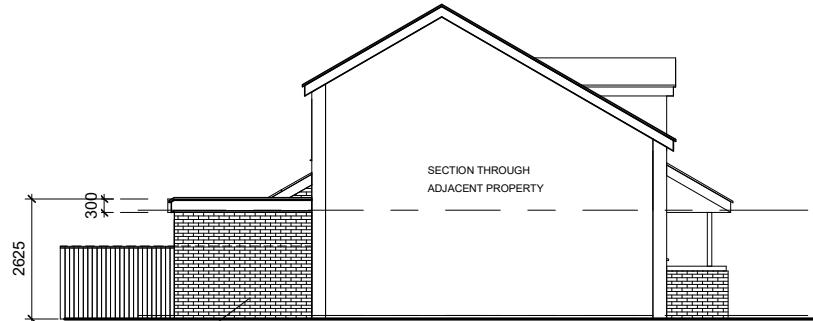

EAST ELEVATION/SECTION

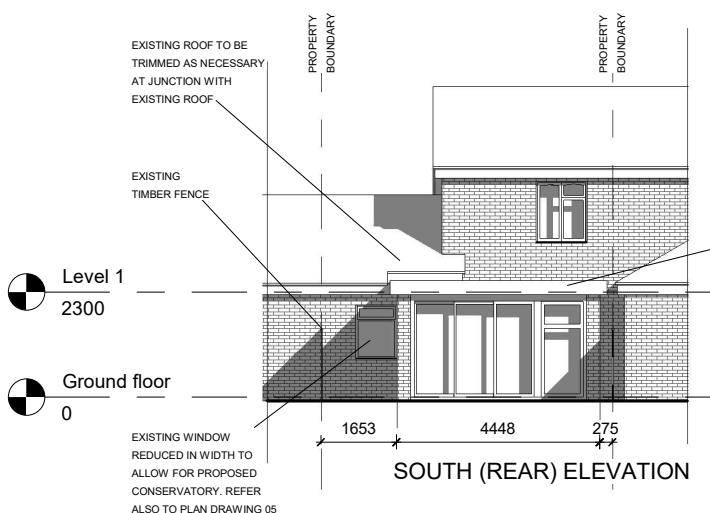

SOUTH (REAR) ELEVATION

EXISTING ROOF TO BE TRIMMED AS NECESSARY AT JUNCTION WITH EXISTING ROOF
PROPERTY BOUNDARY
PROPERTY BOUNDARY

PROPOSED EXTENSION TO BE TRADITIONAL INSULATED CAVITY BRICK/BLOCK CONSTRUCTION. BRICK FINISHES TO MATCH EXISTING. PROPOSED DOORS AND WINDOWS TO BE DOUBLE GLAZED TOUGHENED GLASS; FRAMES TO BE ALUMINIUM, POWDER COATED, COLOUR: BROWN

EXISTING TIMBER FENCE
ROOF TO BE TIMBER FRAMED C/W KINGSPAN OR SIMILAR INSULATION WITH RUBBER MEMBRANE FINISH
PROPOSED EAVES TO HEIGHT TO MATCH EXISTING SINGLE STOREY EAVES HEIGHT

SECTION THROUGH ADJACENT PROPERTY

ROOF OF ADJACENT PROPERTY BEYOND
BOUNDARY FENCE IN FOREGROUND SHOWN DOTTED FOR CLARITY

WEST ELEVATION/SECTION

10m 5 4 3 2 1 0



ALL DIMENSIONS TO BE VERIFIED ON SITE
THIS DRAWING IS NOT FOR CONSTRUCTION

Rev

A 30.11.2023 CONSERVATORY WIDTH REDUCED

B 21.02.2024 CONSTRUCTION MATERIALS

C 16.04.2024 WINDOW FRAME COLOUR

10 Airdrie Close
Hayes
UB4 9SR

PROPOSED ELEVATIONS

| Date | 25.09.2023 | Scale @ A3 | 1:100 | No. |
|-----------|------------------------------------|------------|-------|-----|
| By | JL | | | 06C |
| Drwg ref: | 10AirdrieCloseProposedElevationsV3 | | | |