


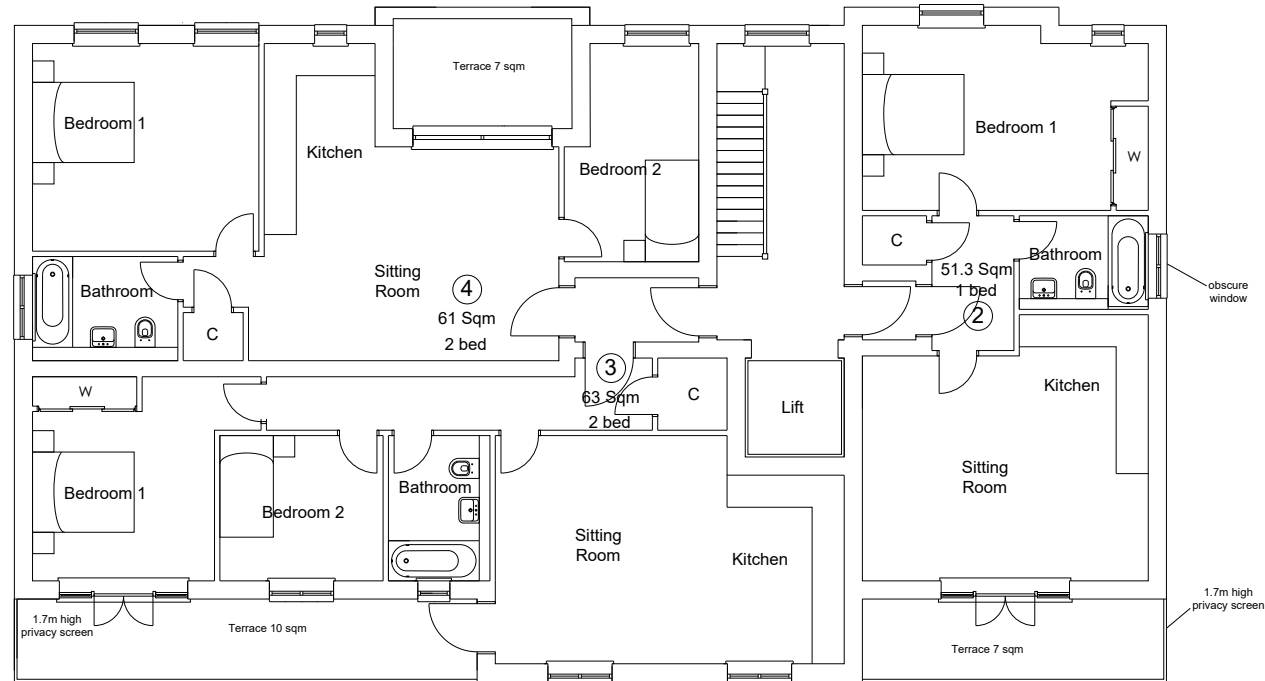

Joel Street, Northwood

First Floor Plan

Rev	Date	Description

1 : 100 @ A3

Scale	Dwg No.
1:100 @ A3	FLU.653.04
Date	Rev
05.01.18	U
Drawn	
N.Millin	